


NOTES

Reproduced from the Ordnance Survey map with the permission of the Controller of Her Majesty's Stationery Office, © Crown Copyright.

C A Cornish & Associates Ltd Licence no LIG0908.

Subject to Statutory Approvals.

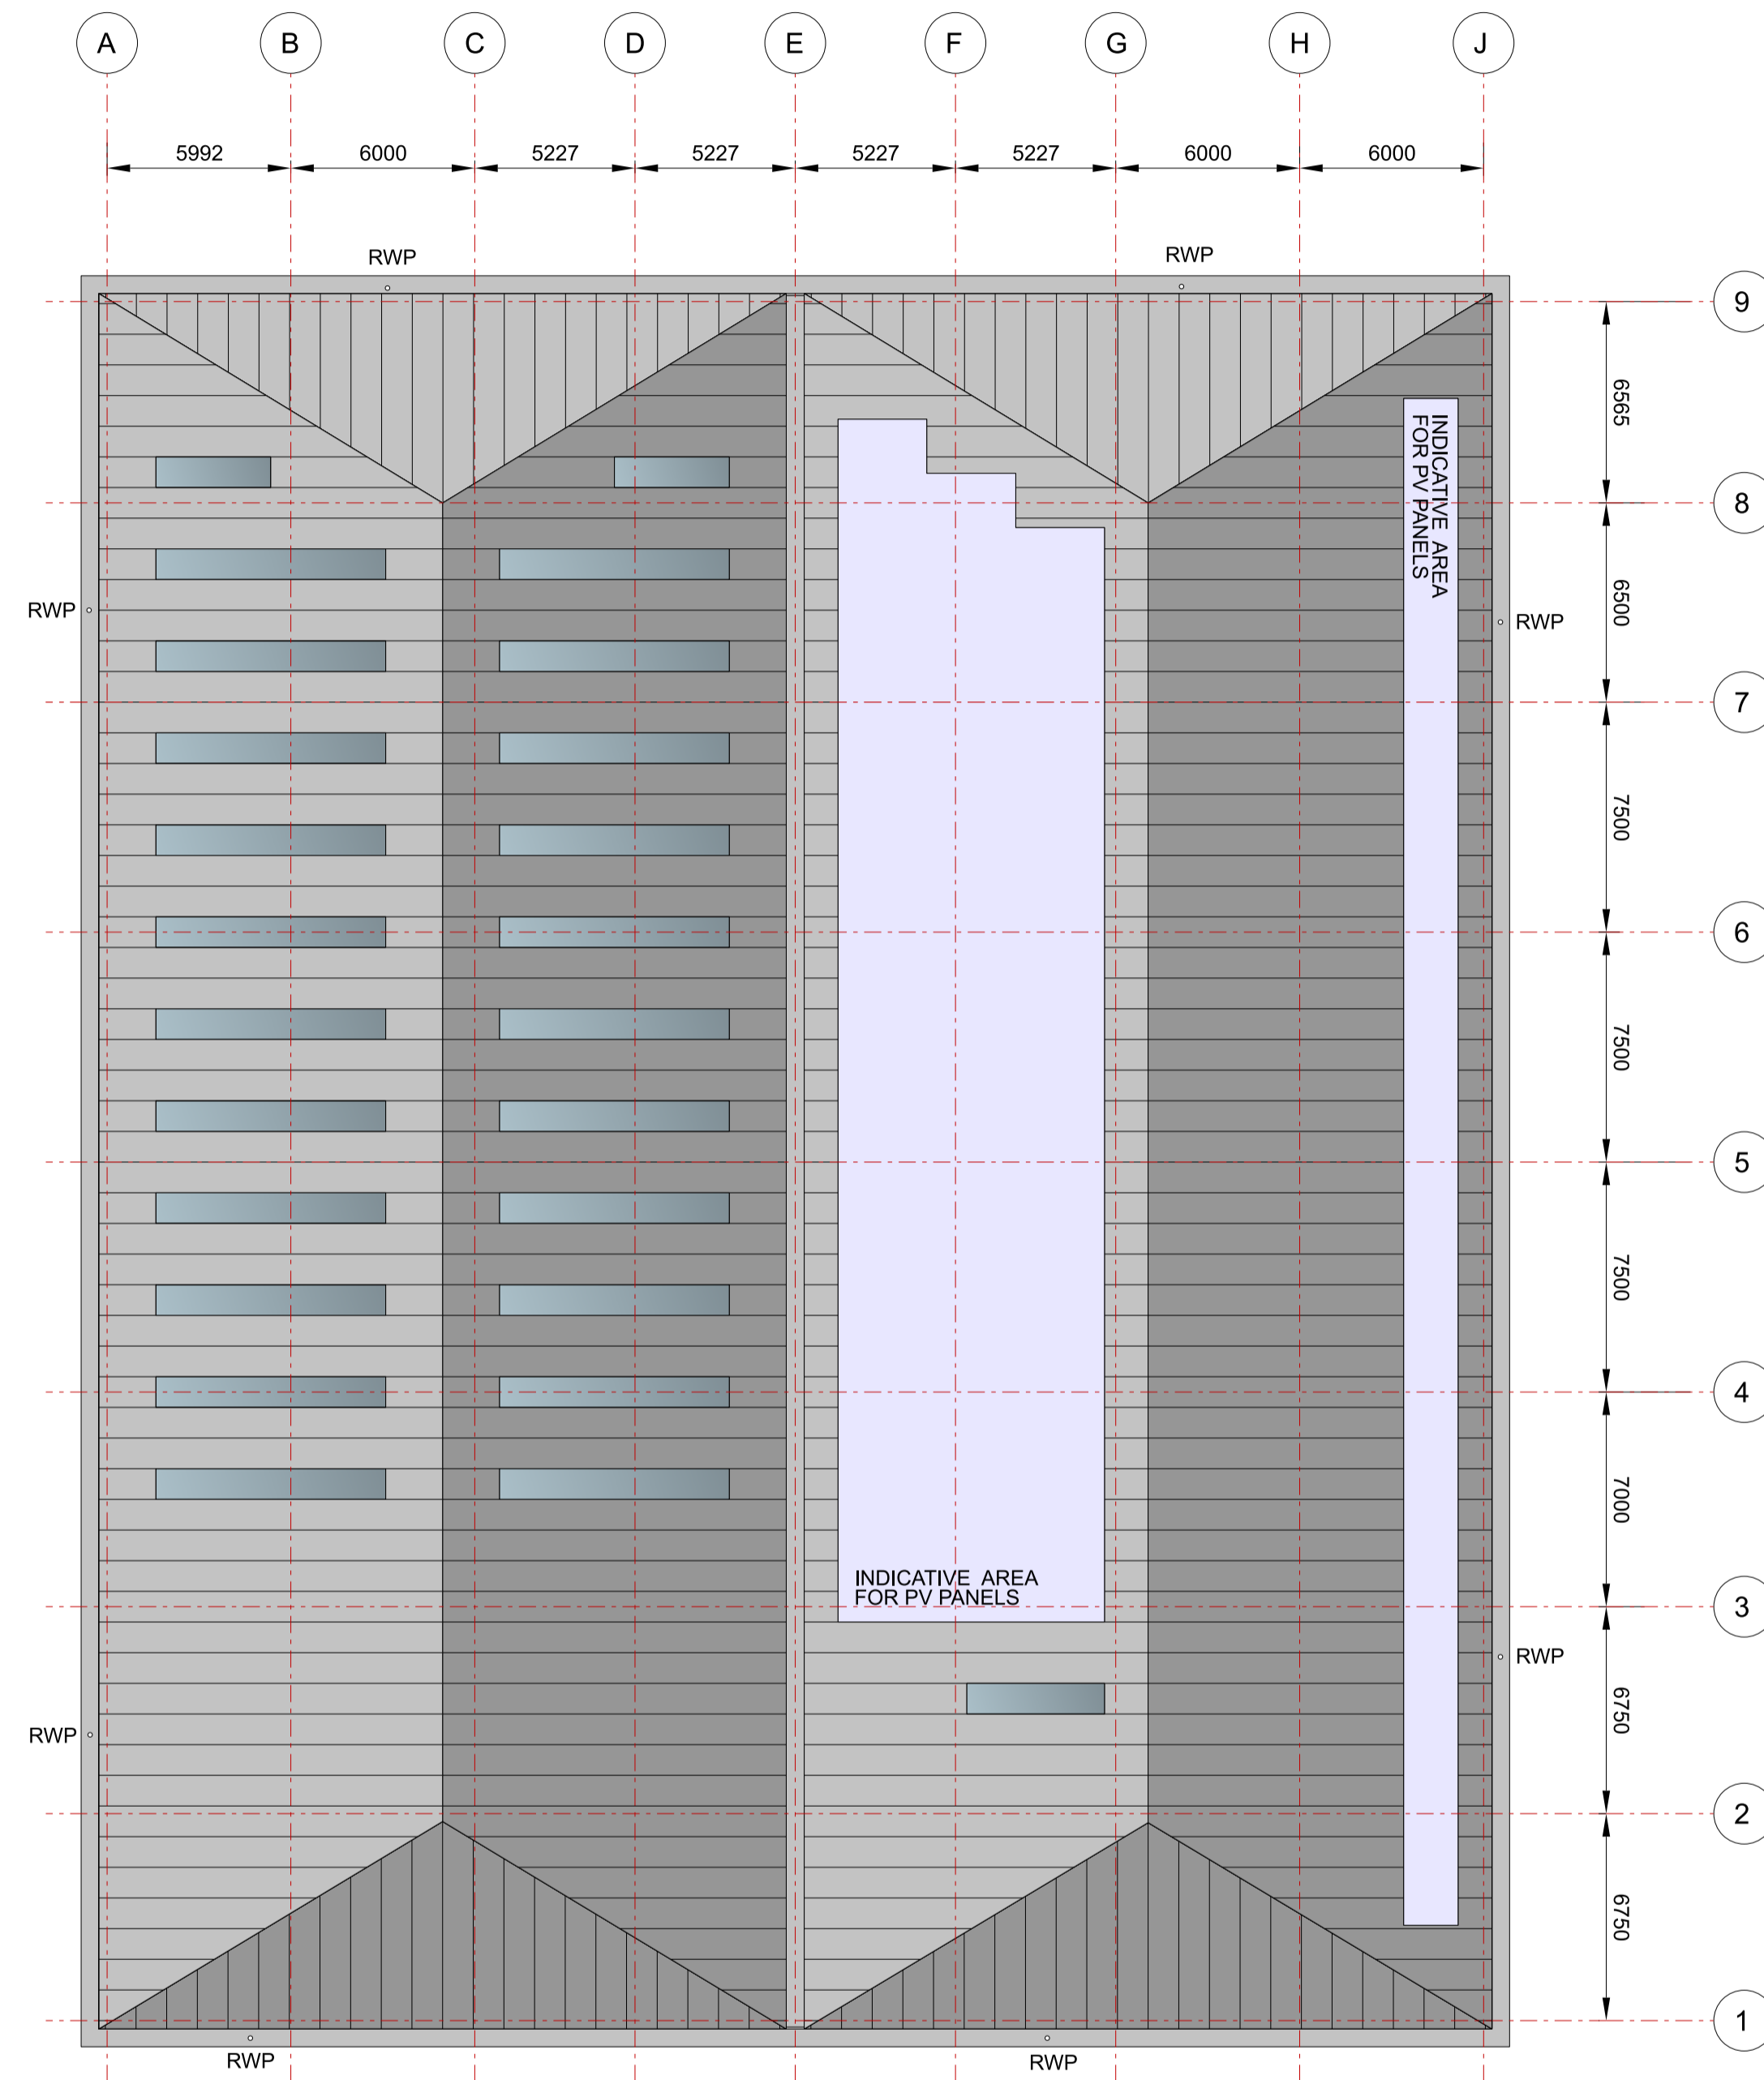

1 Unit 8
015 Roof Plans

B	Extent of rooflights and PV panels updated. Building orientation on drawing sheet updated to match ground and first floor plans.	GU	25/09/2023
A	Units combined in to one. Drawing title updated accordingly.	GU	13/09/2023
Rev	Description	Chk	Date

27 Greville Street
London EC1N 8SU

tel +44(0)20 7400 2120

enquiries@cornisharchitects.com
www.cornisharchitects.com

RIBA
Chartered Practice

cornisharchitects

Project Title: CATALYST BICESTER RM4

Drawing Title: UNIT 8 ROOF PLAN

Drawing Status: TOWN PLANNING

Scale: 0 2 metres 16

Drawn By: G U Scale: 1:200 @ A1 Date: 13/09/2023 Chk'd By: S M

ALBION LAND

Drawing No: 22011 - TP - 015 Rev: B

Copyright of Cornish Architects ©