




1. Buff Brickwork with projecting courses
2. Timber frame roof with grey concrete tile finish.
3. Metal Door
4. Ventilation Louvre
5. Horizontal Timber Batterns


Level 0
1 : 50

West Elevation
1 : 50

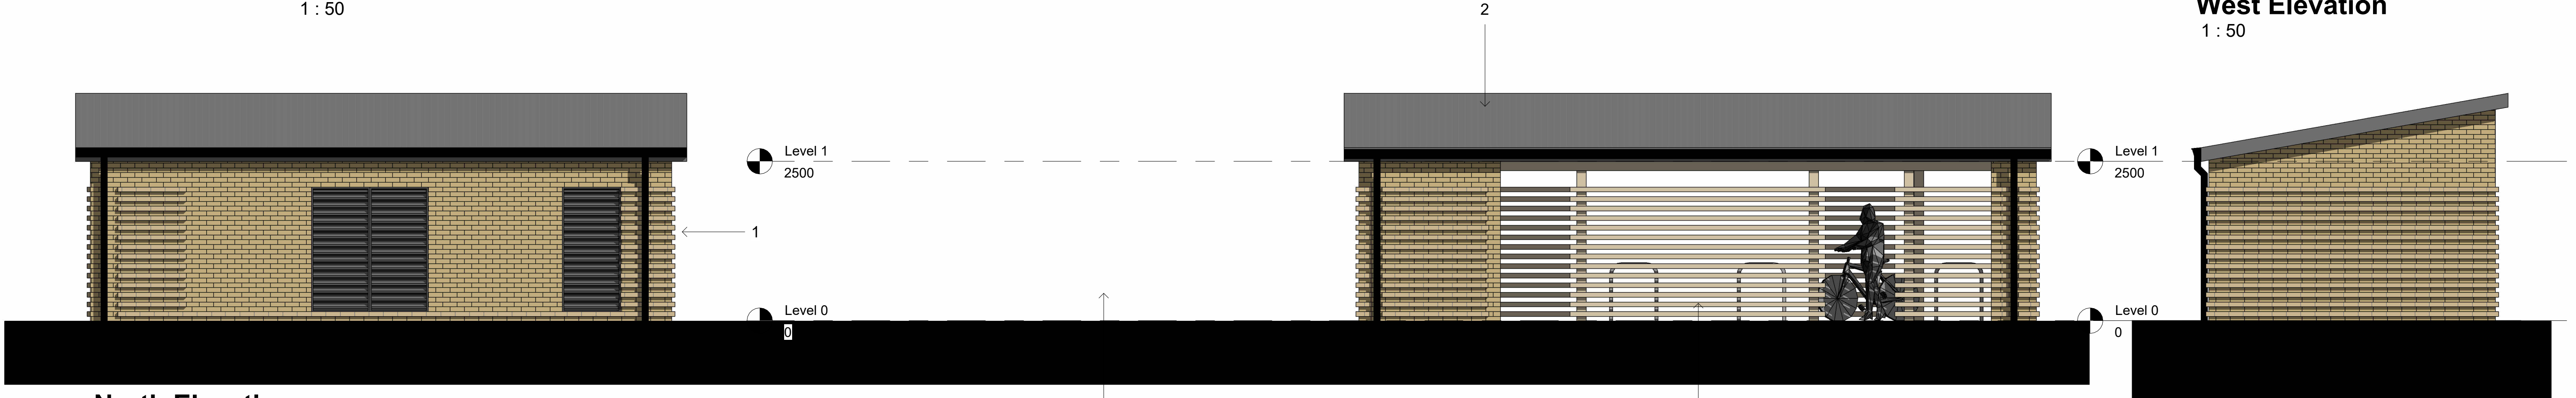



North Elevation
1 : 50

West Elevation - Bin Store
1 : 50

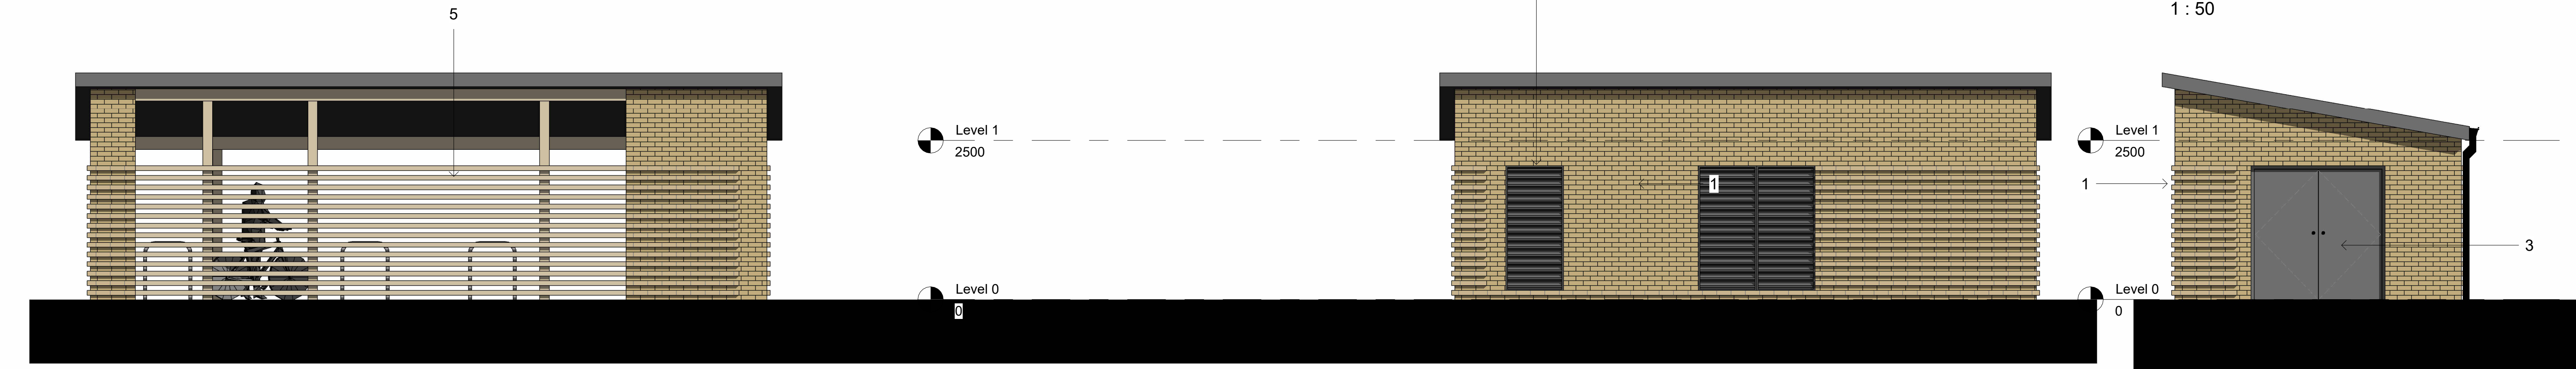

South Elevation
1 : 50

East Elevation - Bin Store
1 : 50

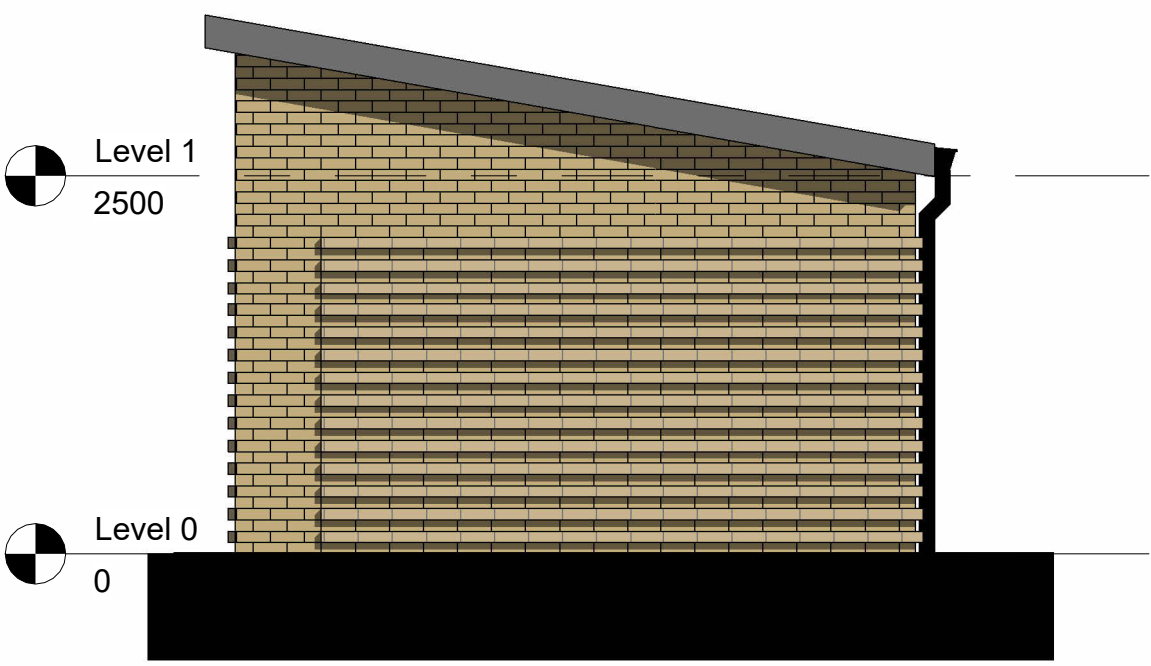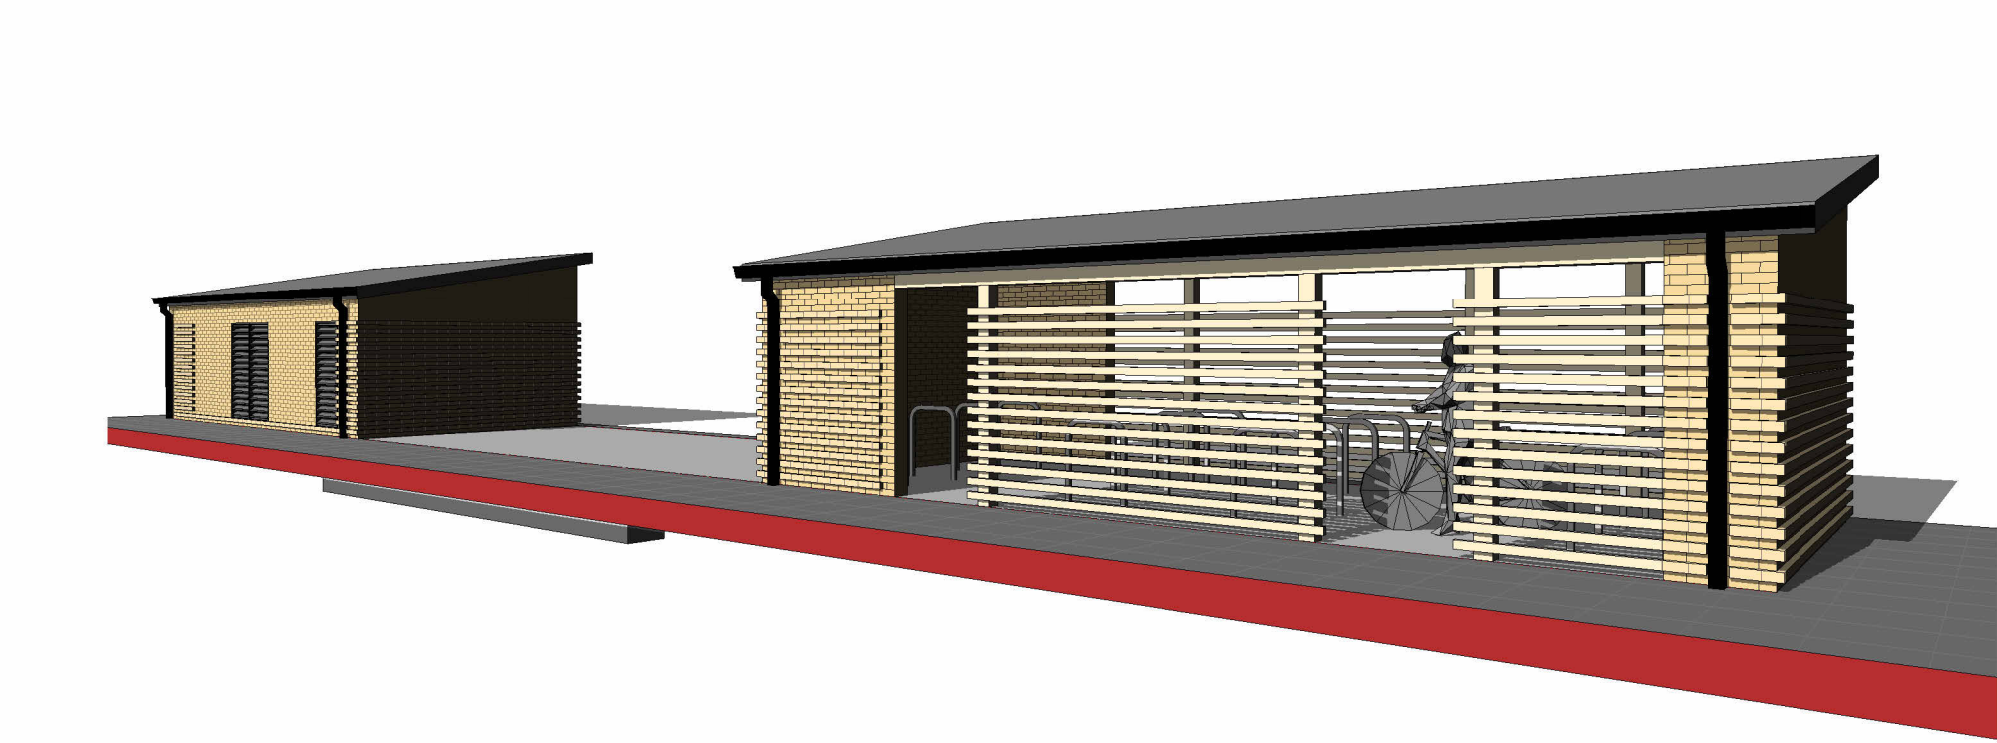

East Elevation - Cycle Store
1 : 50



PROJECT BICESTER ARC - PLOT 1 - OFFICE BUILDING	
TITLE CYCLE STORE & BINS	

CLIENT PEVERIL SECURITIES		
DRAWN BY DW	CHECKED BY .	DATE 03.04.23
SCALE (@ A1) 1 : 50		PROJECT NUMBER 16SK109
DRAWING NUMBER A107		REV