



1. Buff Brickwork with projecting courses
2. Timber frame roof with grey concrete tile finish.
3. Metal Door
4. Ventilation Louvre


Ground
1 : 50

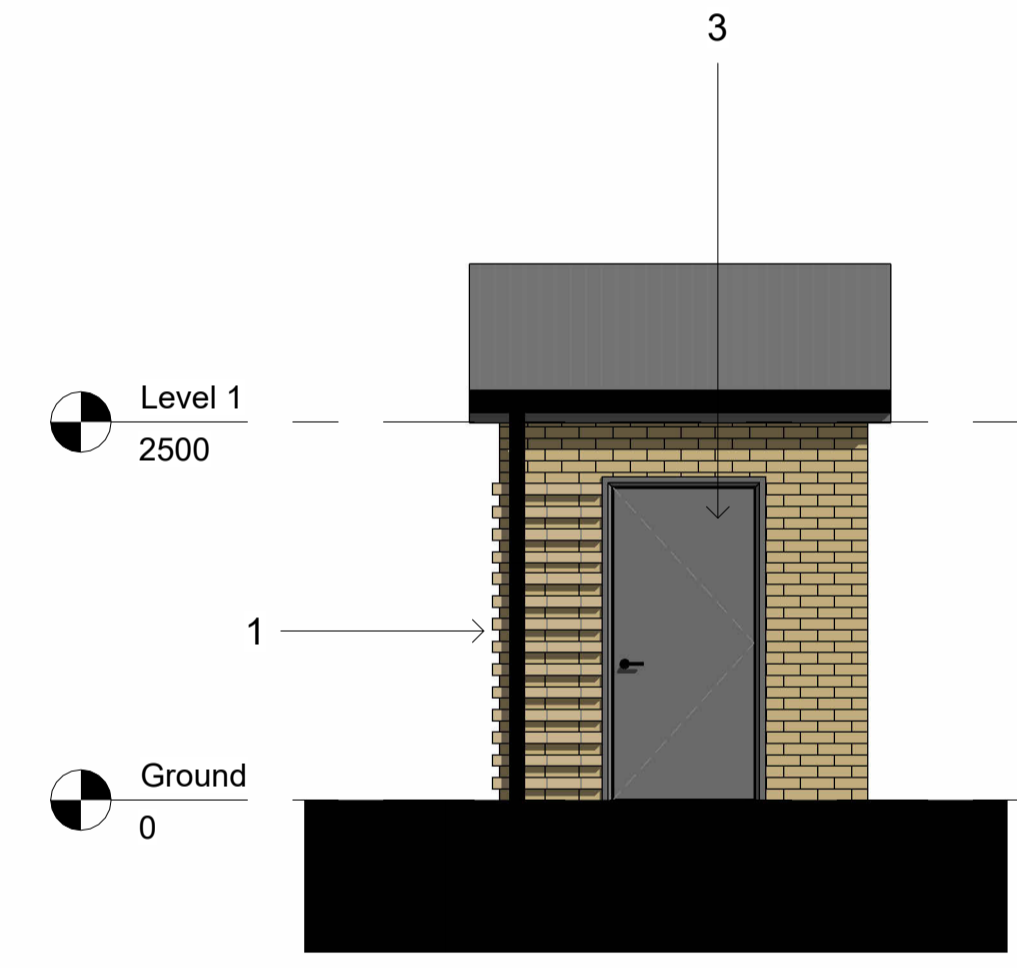


North Elevation
1 : 50

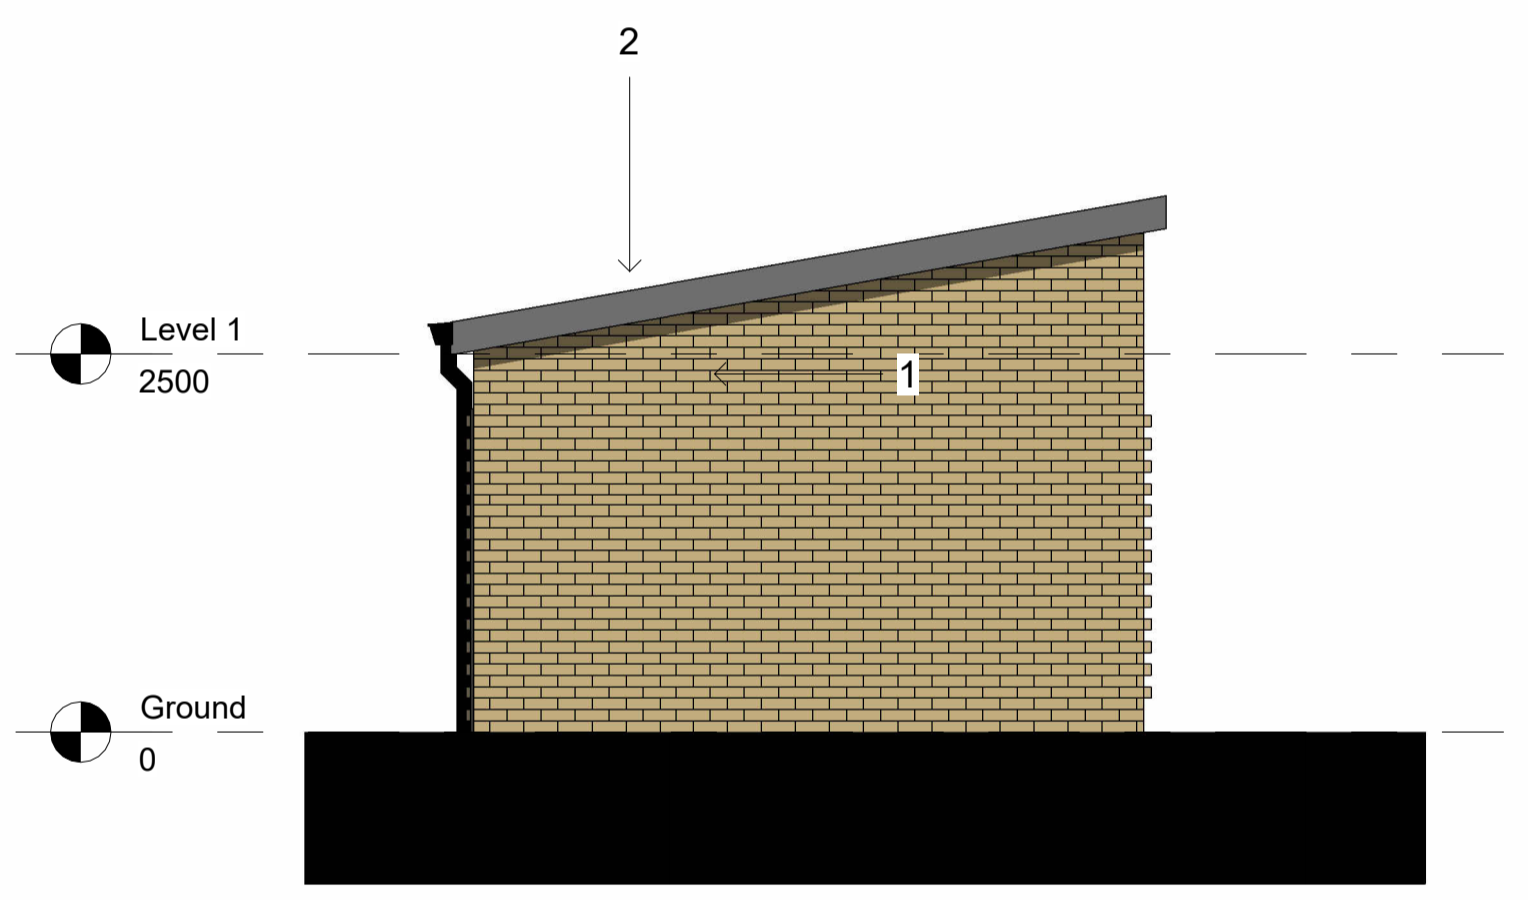

West Elevation
1 : 50

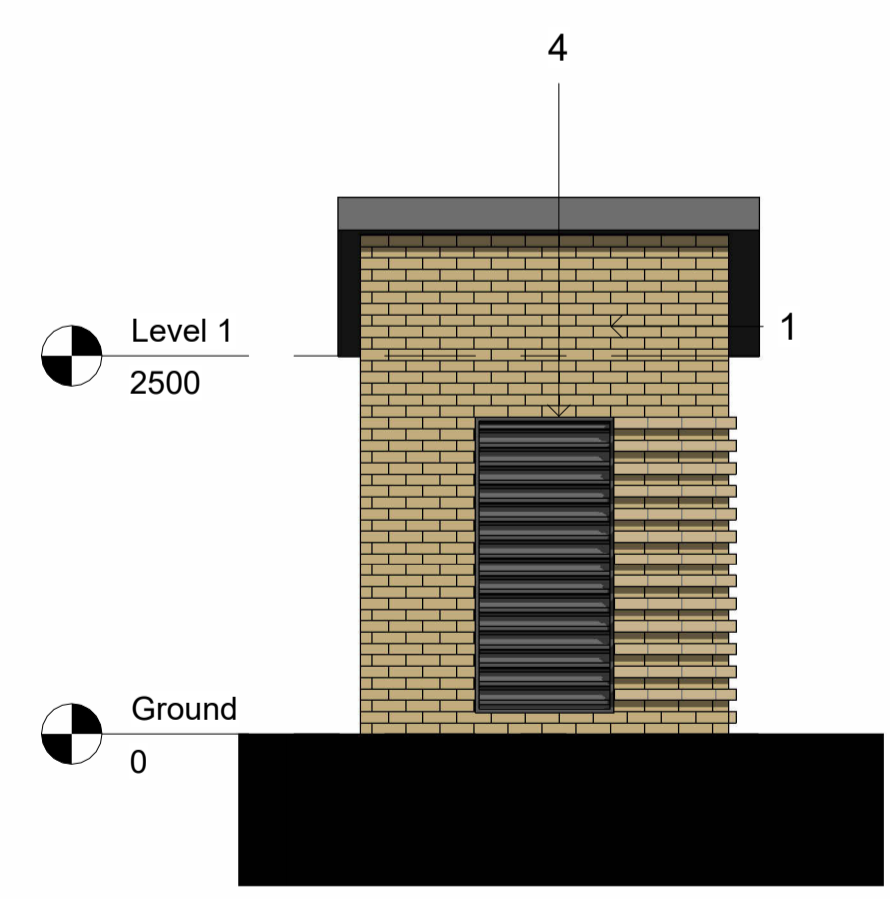

South Elevation
1 : 50

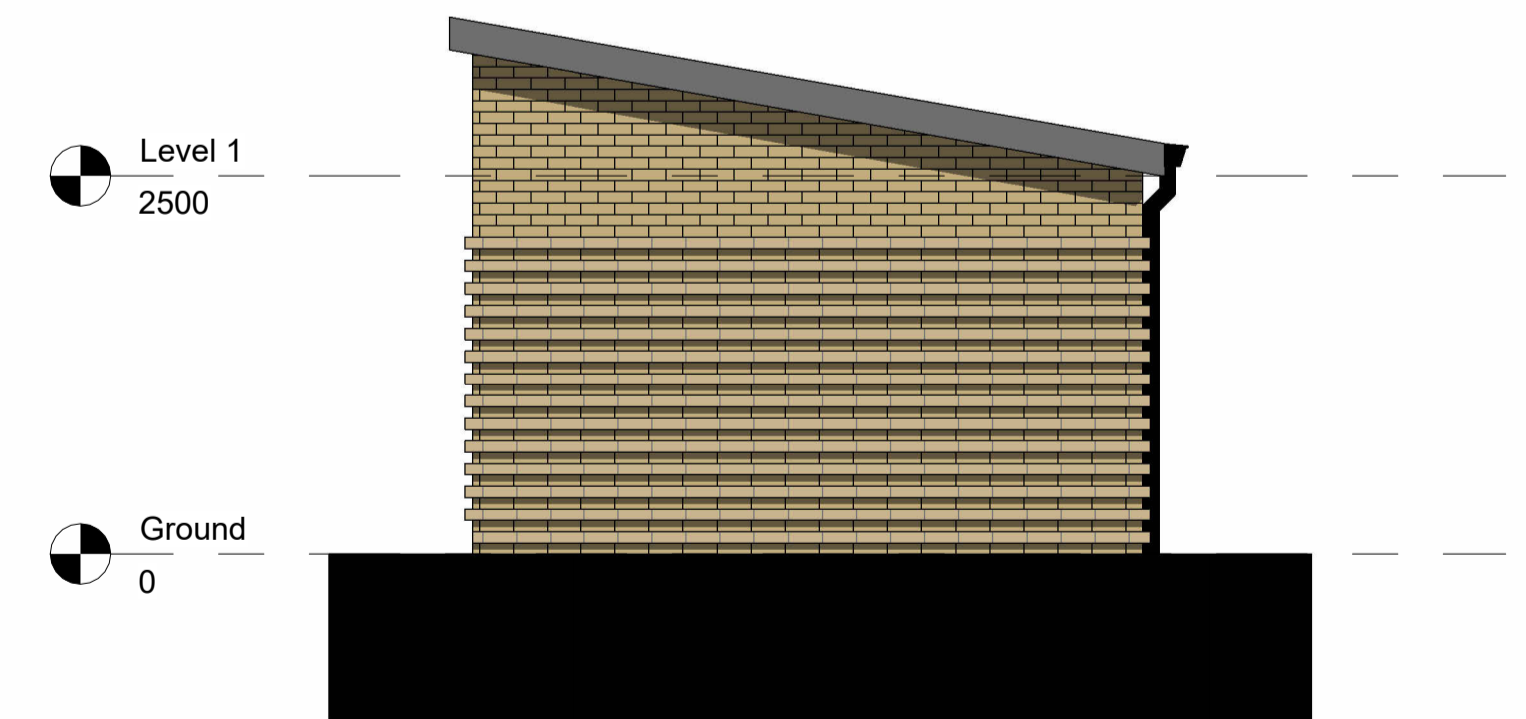

East Elevation
1 : 50

PROJECT	
BICESTER ARC - PLOT 1 - OFFICE BUILDING	
TITLE	
WATER PUMP BUILDING	

CLIENT		
PEVERIL SECURITIES		
DRAWN BY	CHECKED BY	DATE
DW	.	03.04.23
SCALE (@ A1)	PROJECT NUMBER	
1 : 50	16SK109	
DRAWING NUMBER	REV	
A108		