


DRAWING No. PBA 4

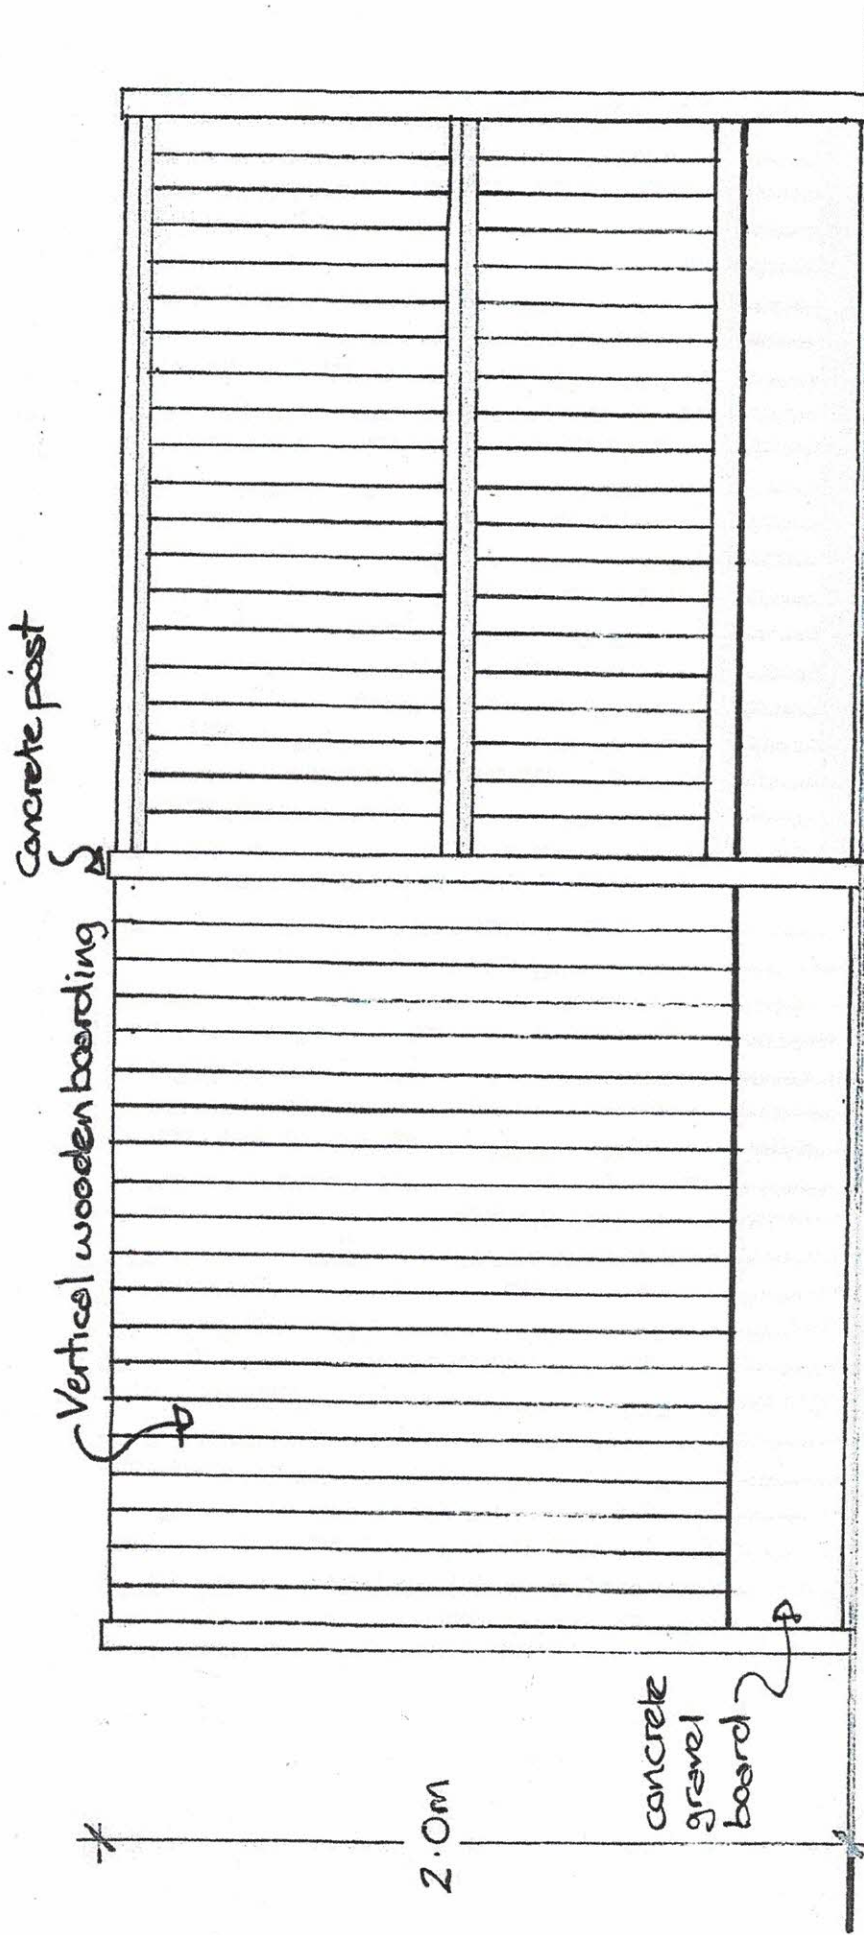

FRONT ELEVATION

REAR ELEVATION



Scale 1:20