

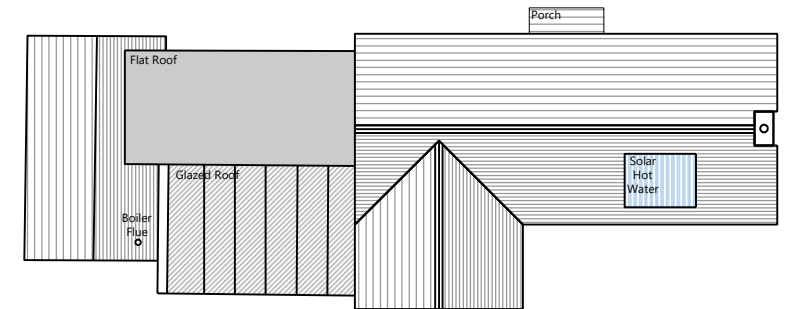


Existing First Floor Plan  
Scale: 1:100

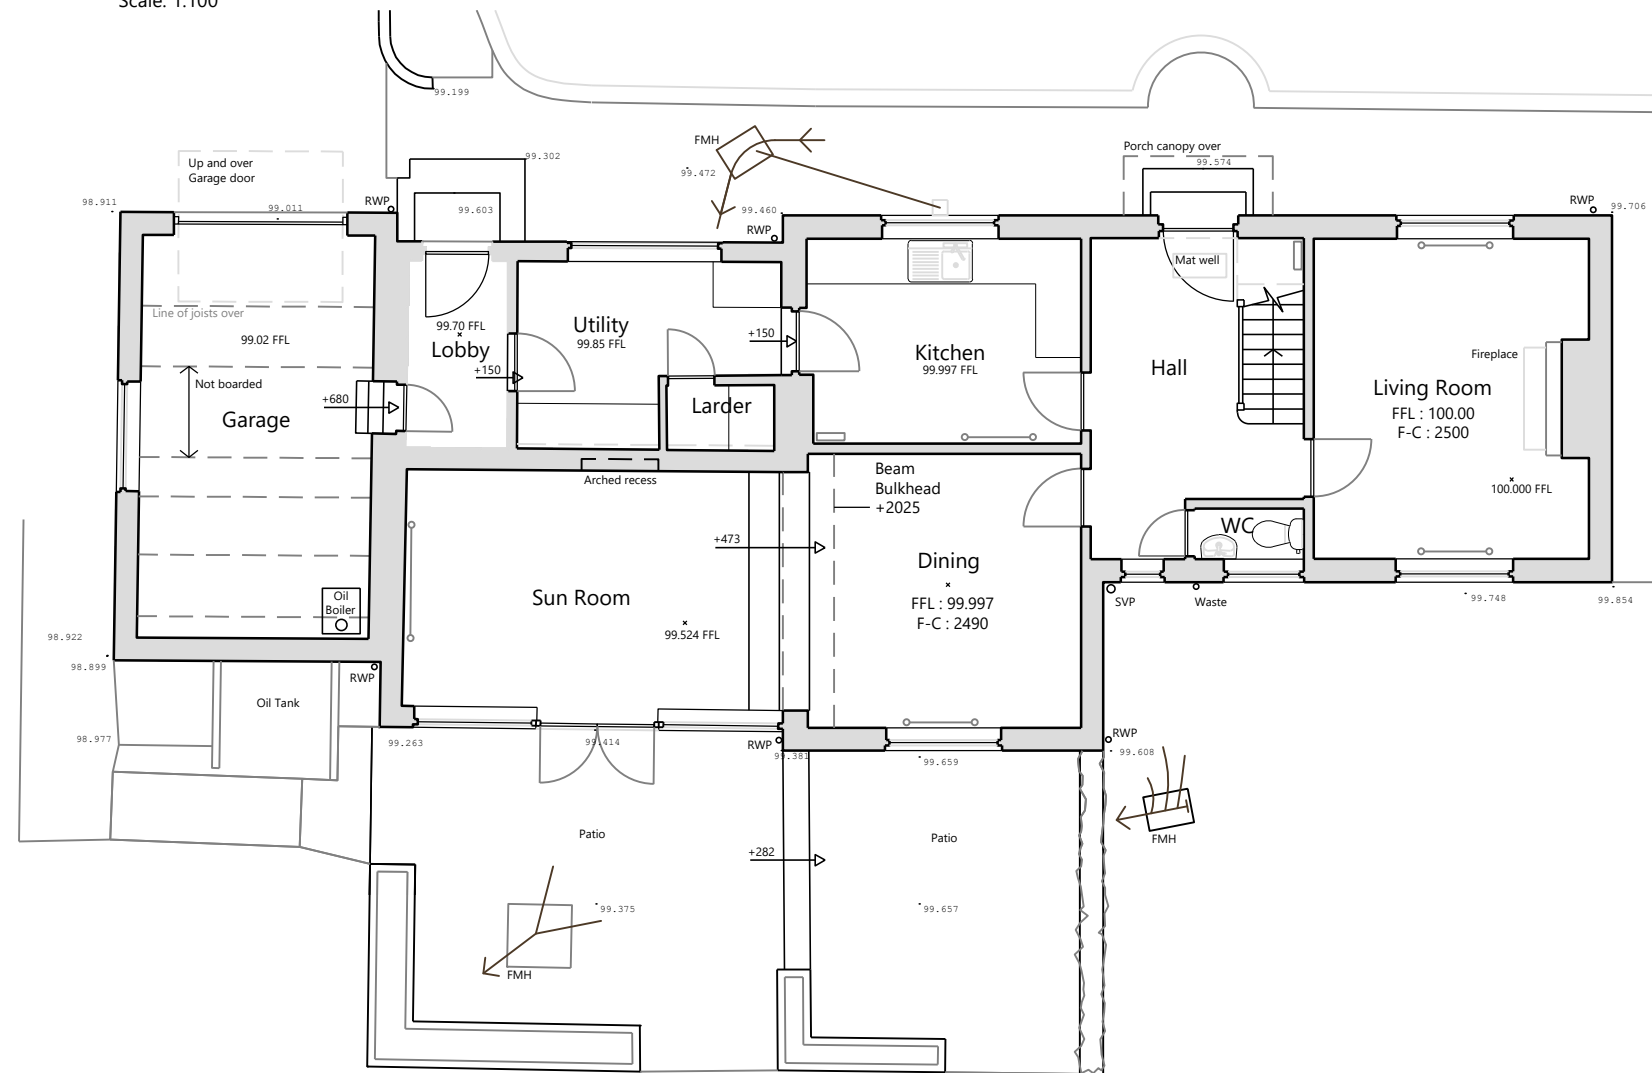

Existing Roof Plan  
Scale: 1:100

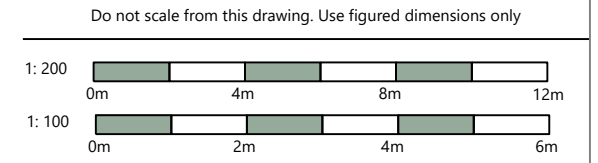

Existing Ground Floor Plan  
Scale: 1:100

/	First Issue	18.09.23
Revision	Details	Date

TE Architecture  
Architecture & Design

The Studio @  
Appletree Cottage  
Sibford Gower  
Oxfordshire  
OX15 5RS

Project:  
Faraday House, Sibford Ferris

Drawing Title:  
Existing Plans

Email: info@tearchitecture.co.uk Tel: 01295 236200 / 07500 465555

Drawing Scale:  
1:100 / 1:200

Paper Size:  
A3

Job No: **23\_014\_003**

Drawing No: **003**

Revision: **/**