



Do not scale from this drawing. Use figured dimensions only

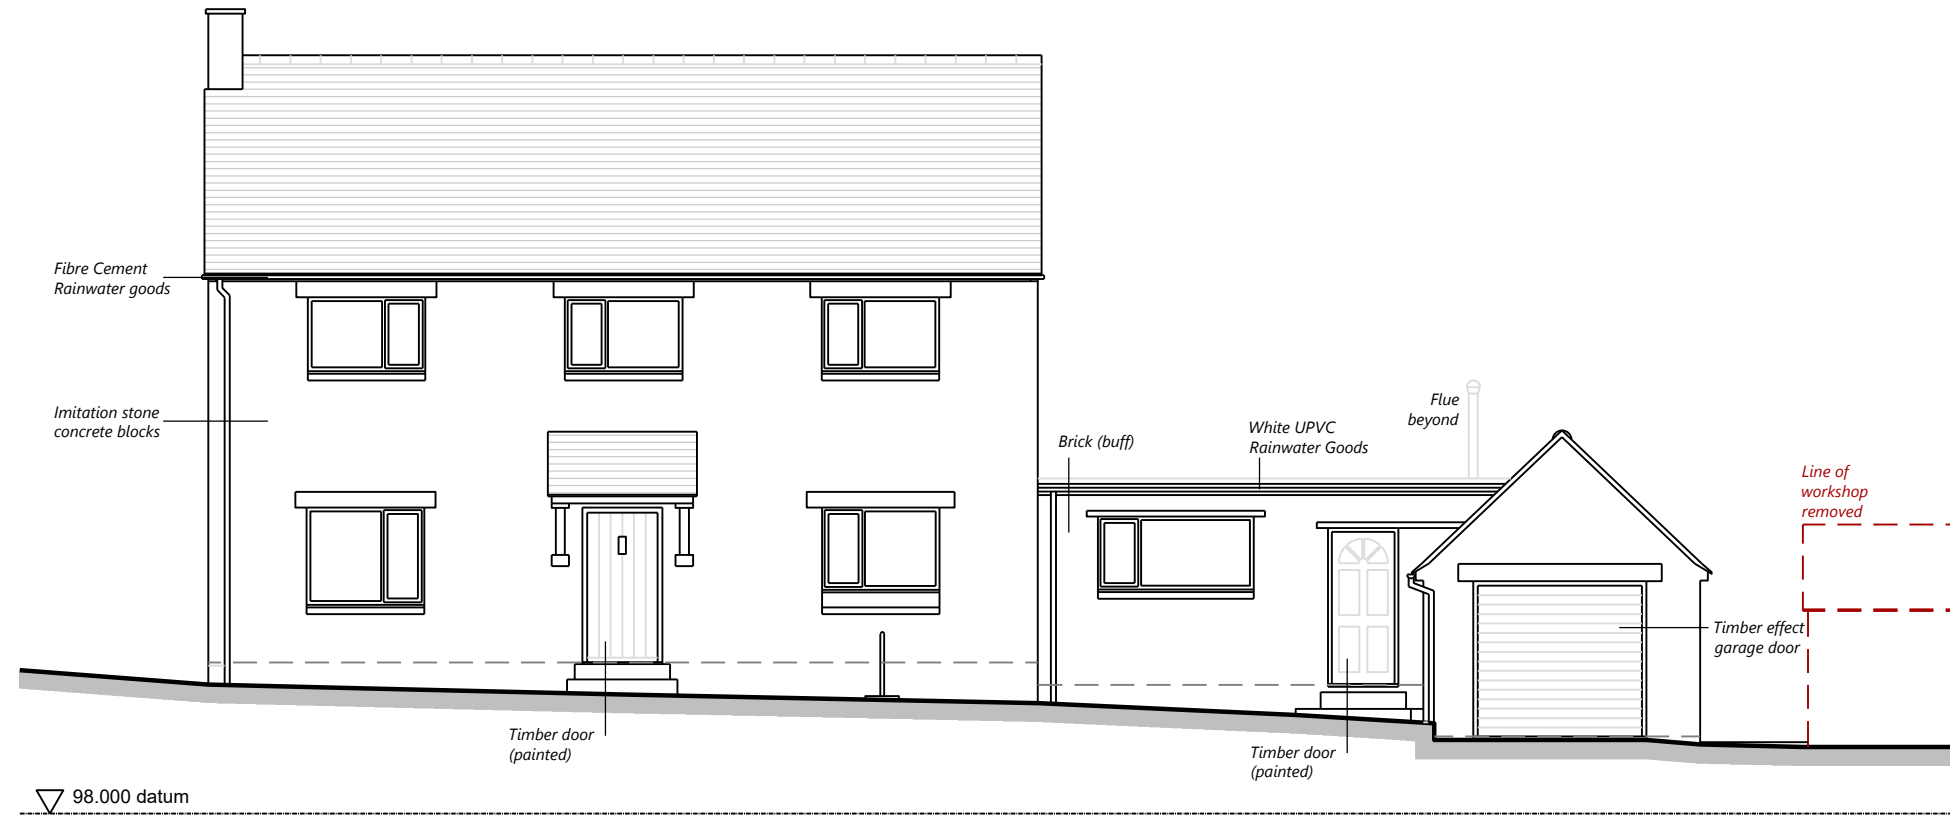


Existing Materials:

Walls:
Main house and Garage: Imitation stone concrete blocks
Single storey: Brick (buff)
Roof: Concrete plain tiles
Windows: Woodgrain effect UPVC
Doors: Timber (either white or natural wood)
Rainwater Goods: Fibre Cement

▽ 98.000 datum
Existing North (Front) Elevation
Scale. 1:100

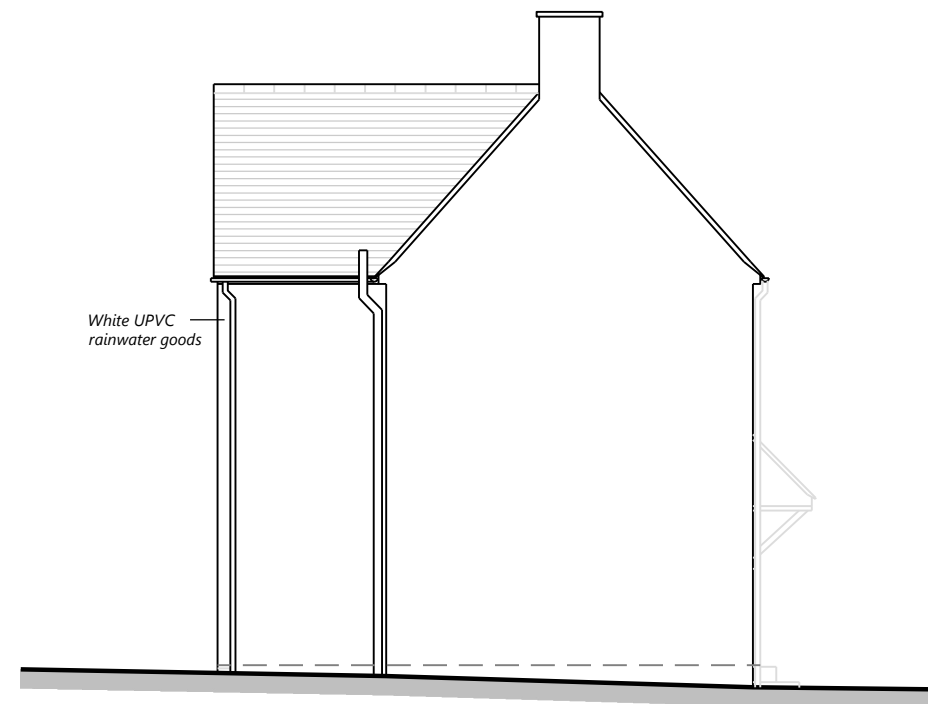

Existing East Elevation
Scale. 1:100

 

Revision	Details	Date
/	First Issue	18.09.23

TE Architecture
Architecture & Design

The Studio @
Appletree Cottage
Sibford Gower
Oxfordshire
OX15 5RS

Email: info@tearchitecture.co.uk Tel: 01295 236200 / 07500 465555

Project:
Faraday House, Sibford Ferris

Drawing Title:
Existing North and East Elevations

Drawing Scale:
1:100

Paper Size:
A3

Job No: **23_014_** Drawing No: **004** Revision: **/**