


Do not scale from this drawing. Use figured dimensions only



Existing Materials:

- Walls:
 - Main house and Garage: Imitation stone concrete blocks
 - Single storey: Brick (buff)
- Roof: Concrete plain tiles
- Windows: Woodgrain effect UPVC
- Doors: Timber (either white or natural wood)
- Rainwater Goods: Fibre Cement

Existing South Elevation
Scale: 1:100

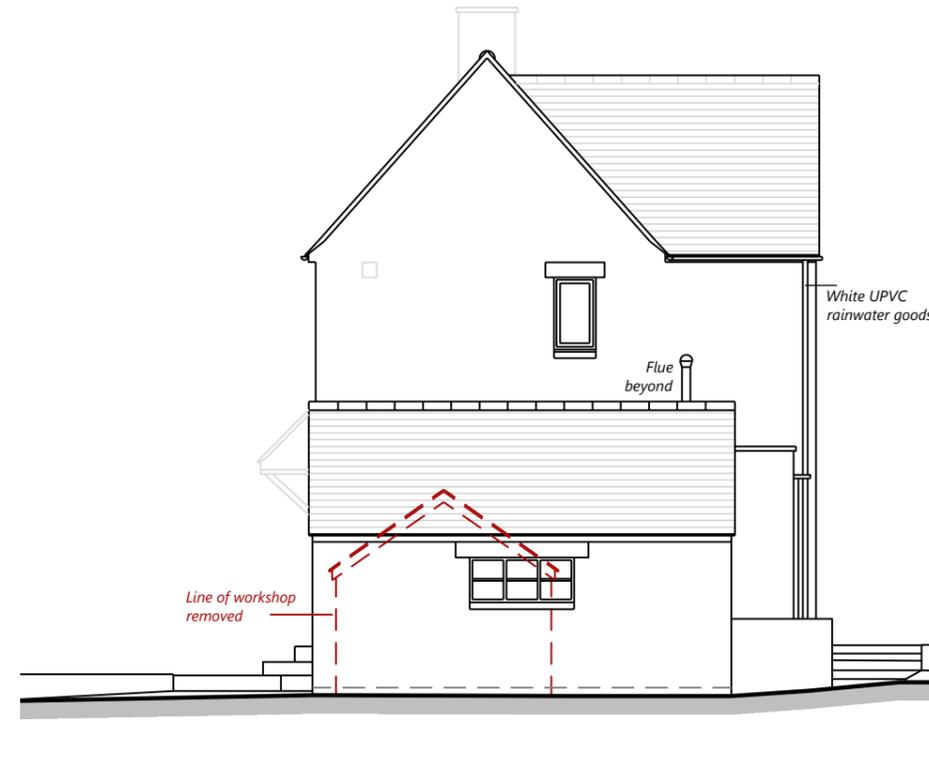

Existing West Elevation
Scale: 1:100



Revision	Details	Date
/	First Issue	18.09.23

TE Architecture
Architecture & Design

The Studio @
Appletree Cottage
Sibford Gower
Oxfordshire
OX15 5RS

Email: info@tearchitecture.co.uk Tel: 01295 236200 / 07500 465555

Project:
Faraday House, Sibford Ferris

Drawing Title:
Existing South and West Elevations

Drawing Scale: 1:100
Paper Size: A3

Job No: 23_014_005
Drawing No: /
Revision: /