

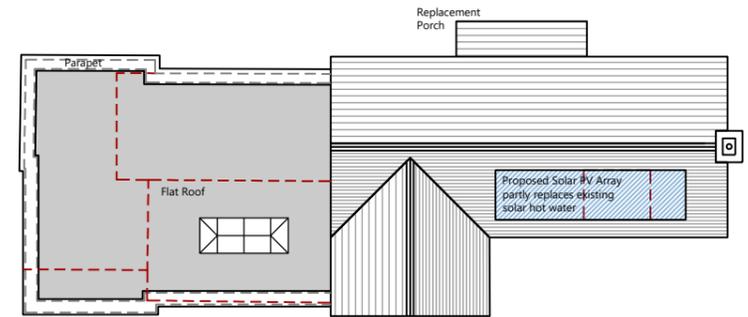


Proposed First Floor Plan  
Scale: 1:100

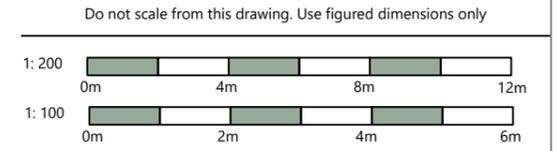

Proposed Roof Plan  
Scale: 1:100

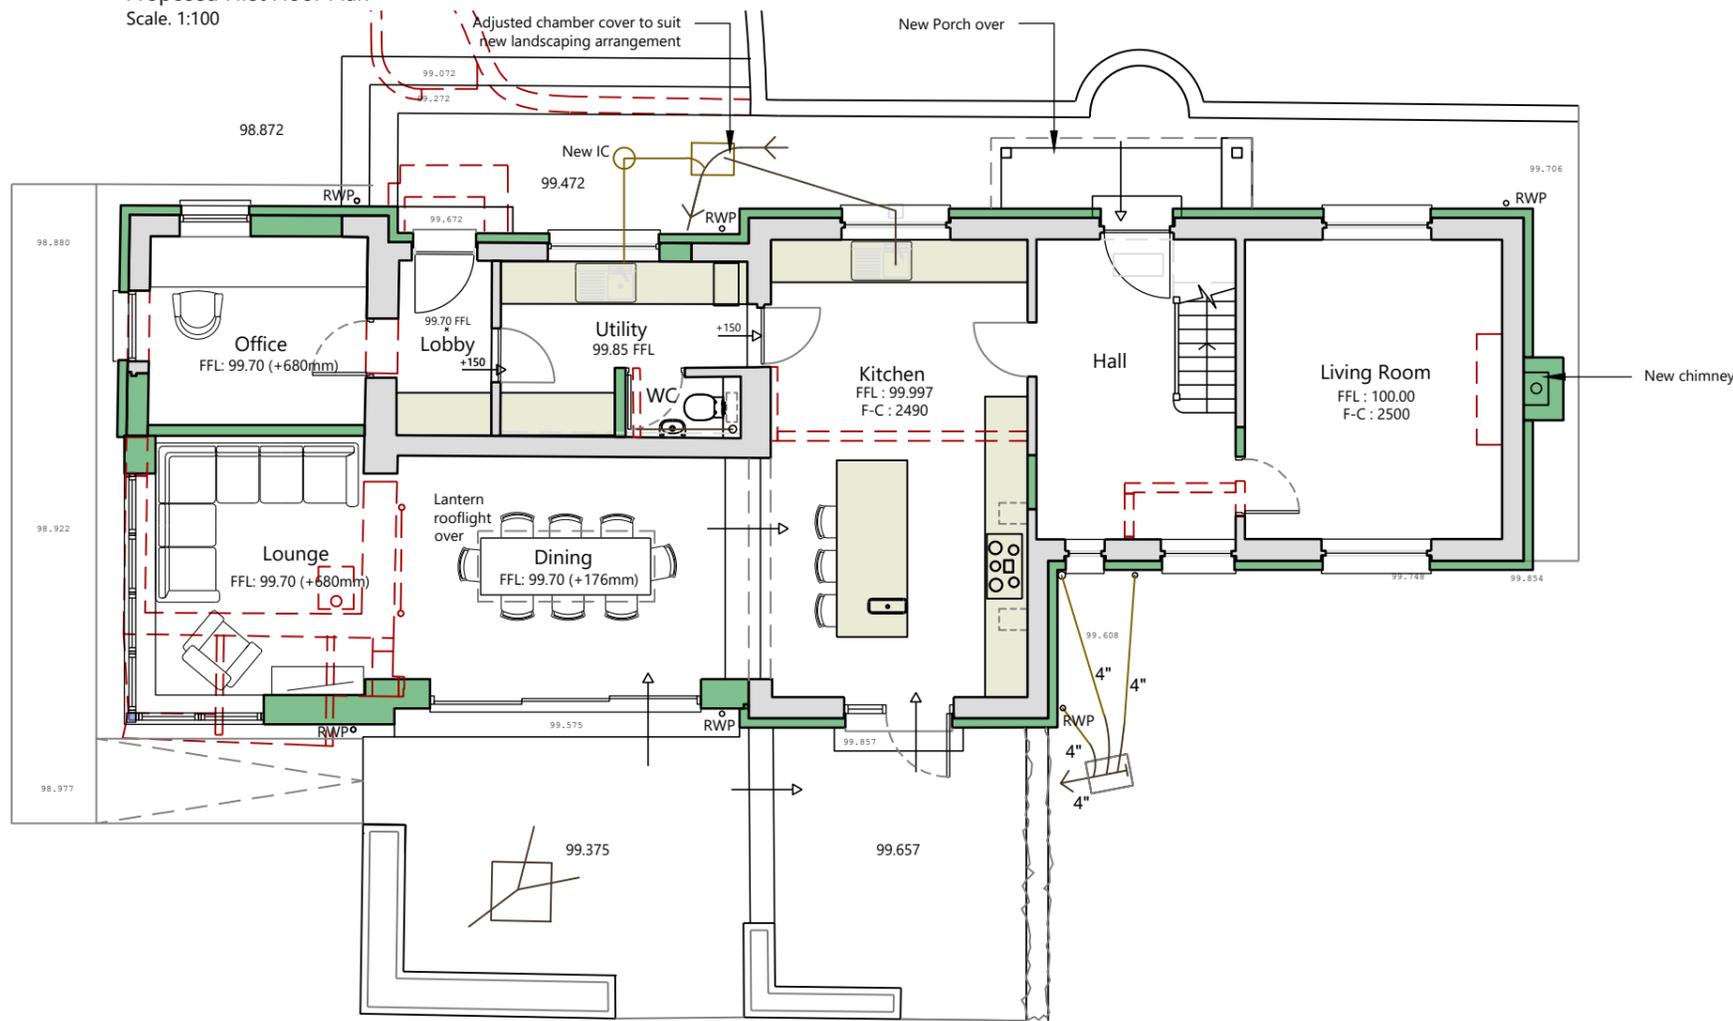

Proposed Ground Floor Plan  
Scale: 1:100

Key

- Existing
- Proposed
- Removed

/	First Issue	18.09.23
Revision	Details	Date

TE Architecture  
Architecture & Design

The Studio @  
Appletree Cottage  
Sibford Gower  
Oxfordshire  
OX15 5RS

Email: info@tearchitecture.co.uk Tel: 01295 236200 / 07500 465555

Project:  
Faraday House, Sibford Ferris

Drawing Title:  
Proposed Plans

Drawing Scale:  
1:100 / 1:200

Paper Size:  
A3

Job No: **23\_014\_** Drawing No: **103** Revision: **/**