


Proposed South Elevation
Scale: 1:100

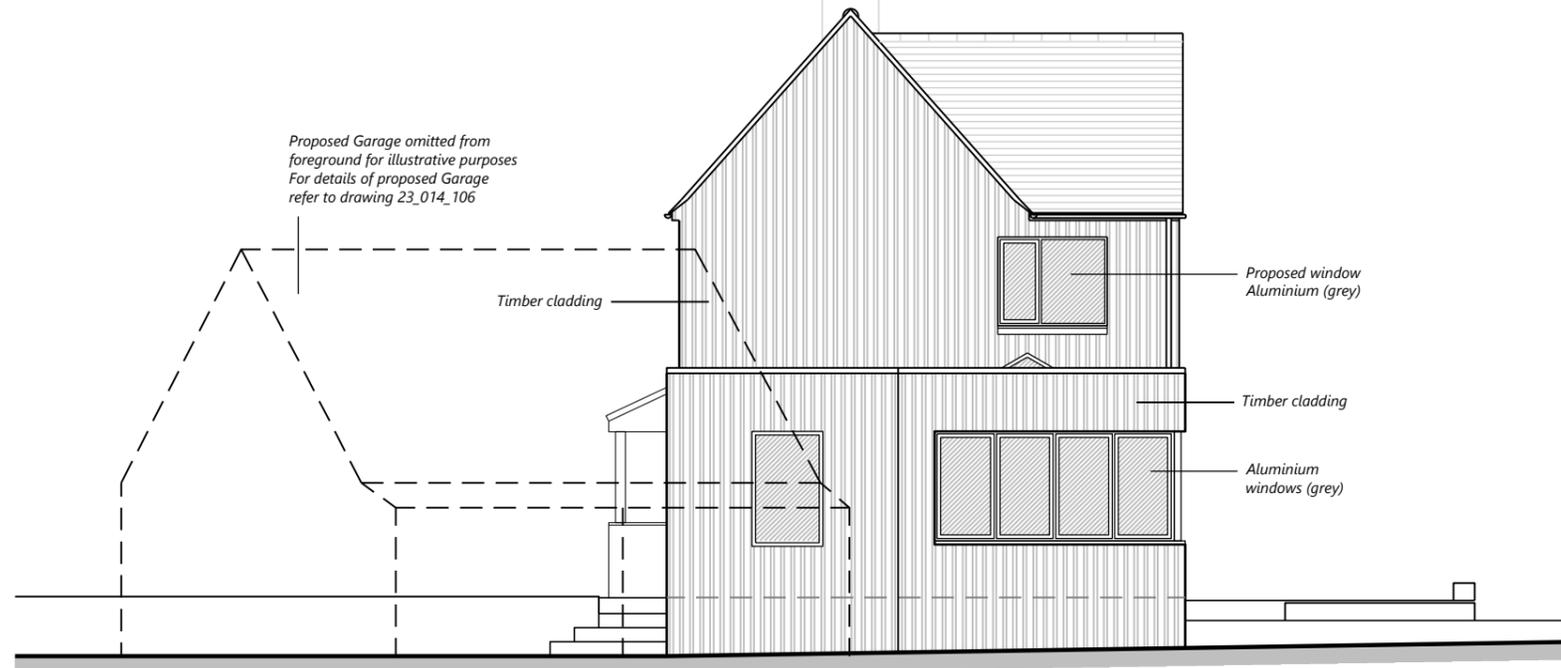

Proposed West Elevation
Scale: 1:100

Existing Materials:

Walls:
Main house and Garage: Imitation stone concrete blocks
Single storey: Brick (buff)
Roof: Concrete plain tiles
Windows: Woodgrain effect UPVC
Doors: Timber (either white or natural wood)
Rainwater Goods: Fibre Cement

Proposed Materials:

Walls: Timber cladding & Render (buff)
Roof: Main roof as existing
Single storey: Single Ply Membrane (Grey)
set behind aluminium capped (grey) parapet
Windows: Main house (as existing)
Single storey: Aluminium (grey)
Doors: Composite / timber (grey)
Rainwater goods: Aluminium (grey)



| | | |
|----------|-------------|----------|
| / | First Issue | 18.09.23 |
| Revision | Details | Date |

TE Architecture
Architecture & Design

The Studio @
Appletree Cottage
Sibford Gower
Oxfordshire
OX15 5RS

Email: info@tearchitecture.co.uk Tel: 01295 236200 / 07500 465555

Project:
Faraday House, Sibford Ferris

Drawing Title:
Proposed South and West Elevations

Drawing Scale: 1:100
Paper Size: A3

Job No: 23_014_105
Drawing No: 105
Revision: /