

Do not scale from this drawing. Use figured dimensions only



Garage:

Proposed Materials:

Walls: Timber cladding over two courses of blue engineering brick

Pentice framing in Oak


Roof: Tiles to match main house

Windows: Aluminium (grey)


Doors: Composite / timber (grey)

Garage Door: Sectional overhead door (grey)


Rainwater goods: Aluminium (grey)

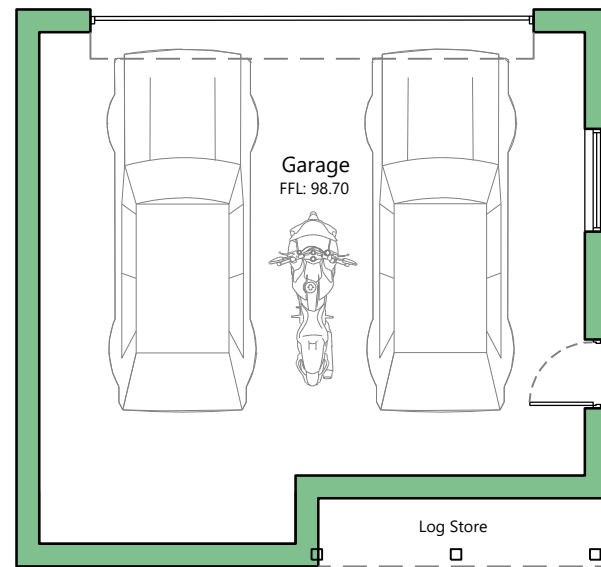


Proposed Ground Floor Plan
Scale: 1:100

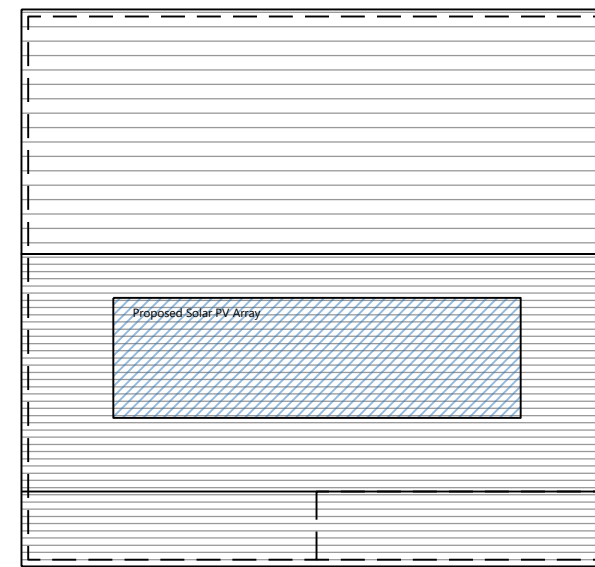


Proposed Roof Plan
Scale: 1:100

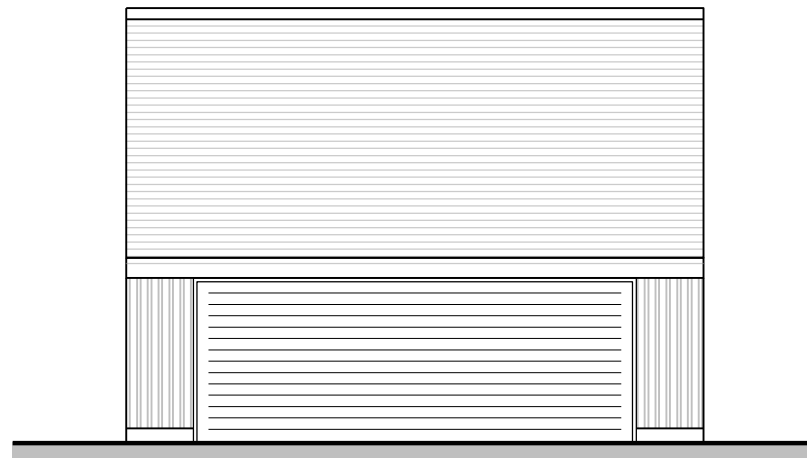


Proposed North East Elevation
Scale: 1:100

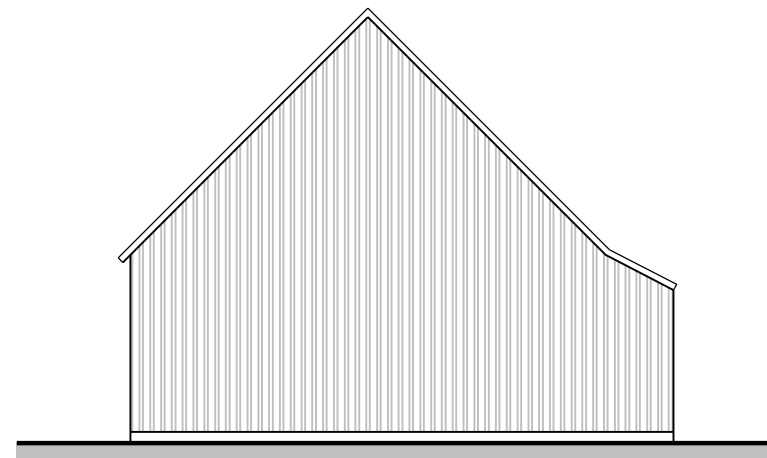

Proposed North West Elevation
Scale: 1:100

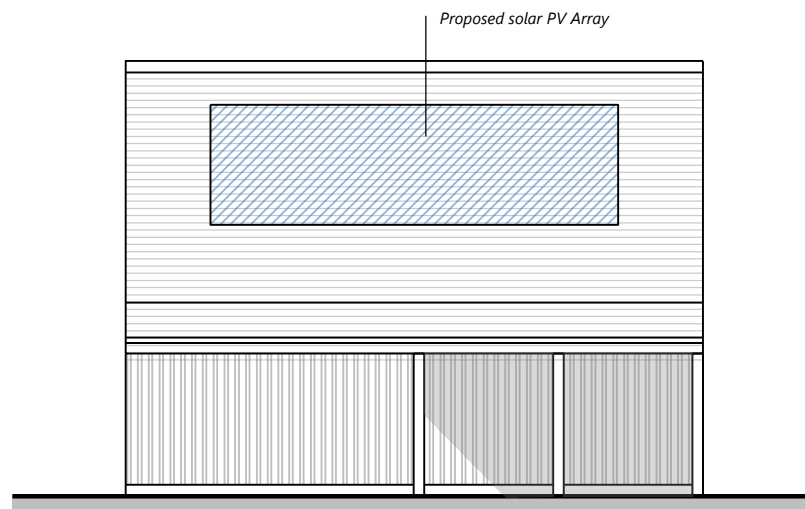

Proposed South West Elevation
Scale: 1:100

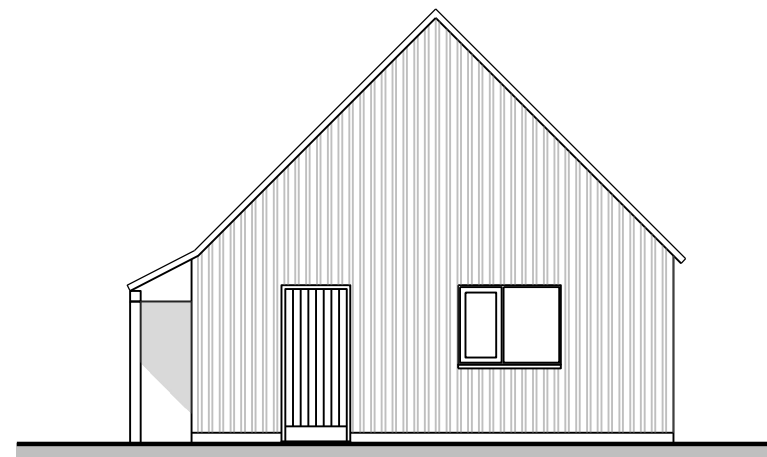

Proposed South East Elevation
Scale: 1:100

/	First Issue	18.09.23
Revision	Details	Date

TE Architecture
Architecture & Design

The Studio @
Appletree Cottage
Sibford Gower
Oxfordshire
OX15 5RS

Email: info@tearchitecture.co.uk Tel: 01295 236200 / 07500 465555

Project:
Faraday House, Sibford Ferris

Drawing Title:
Proposed Garage

Drawing Scale: 1:100
Paper Size: A3

Job No: 23_014_ Drawing No: 106 Revision: /