



GROUND FLOOR PLAN (PART)


PROPOSED ELEVATIONS
 Scale 1:100

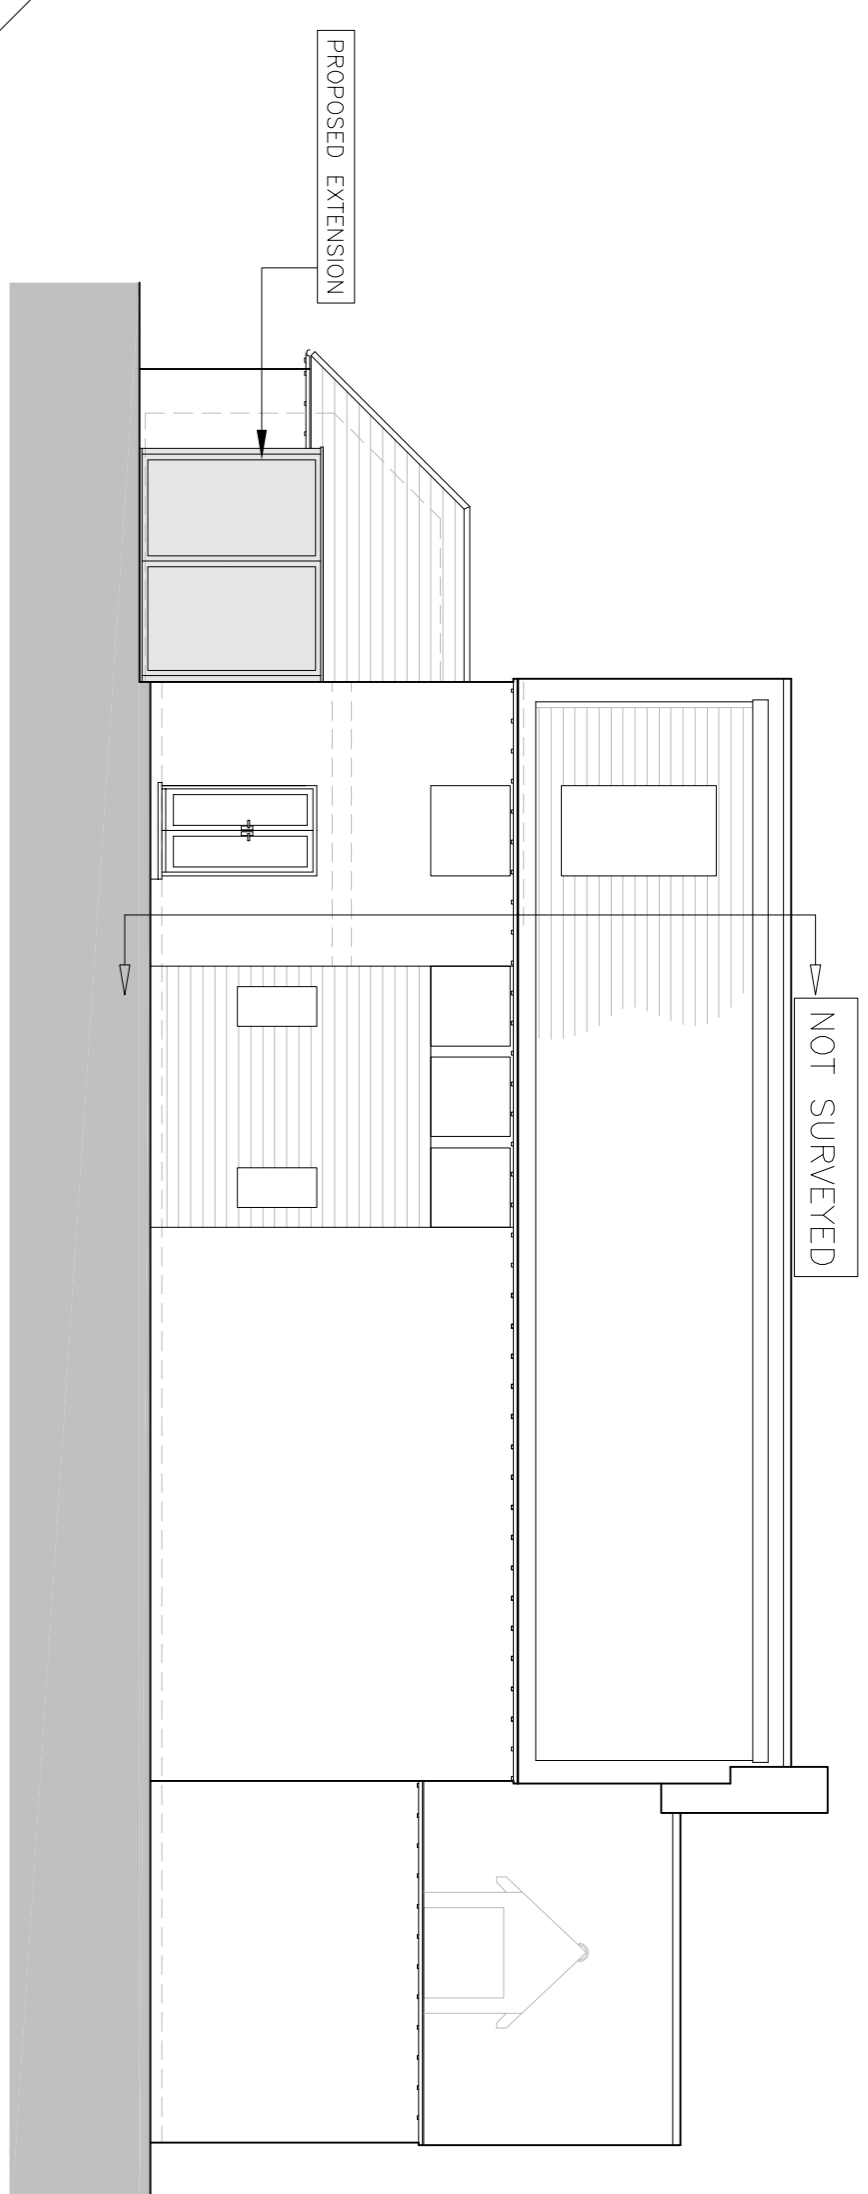


REAR (S.W) ELEVATION

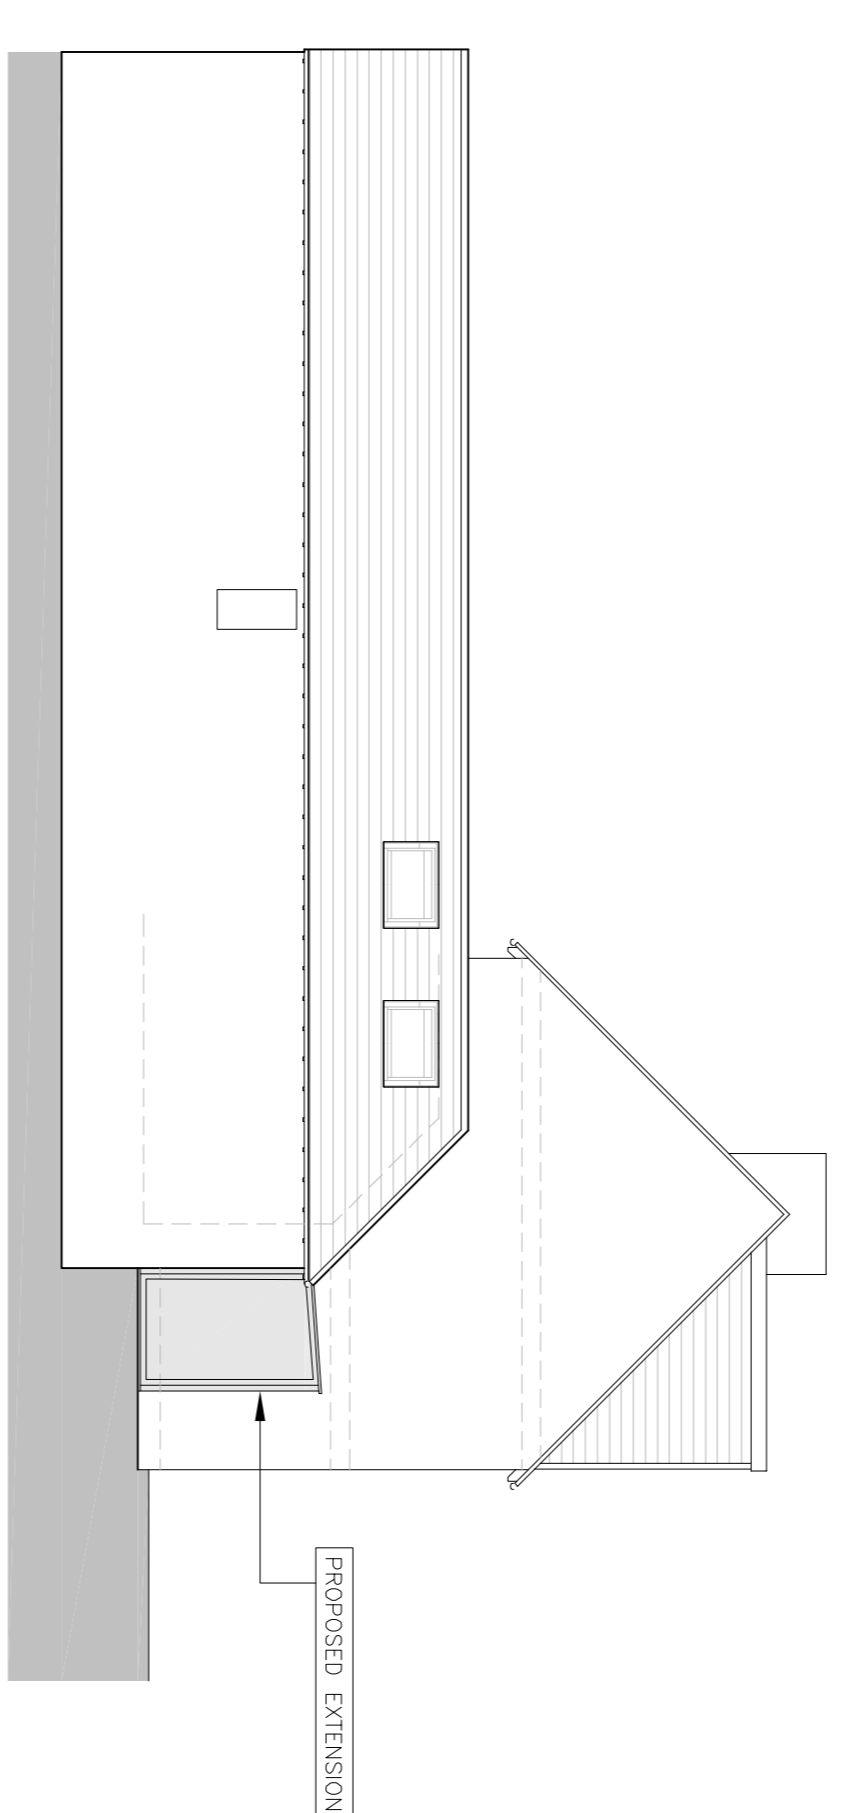

SIDE (N.W) ELEVATION

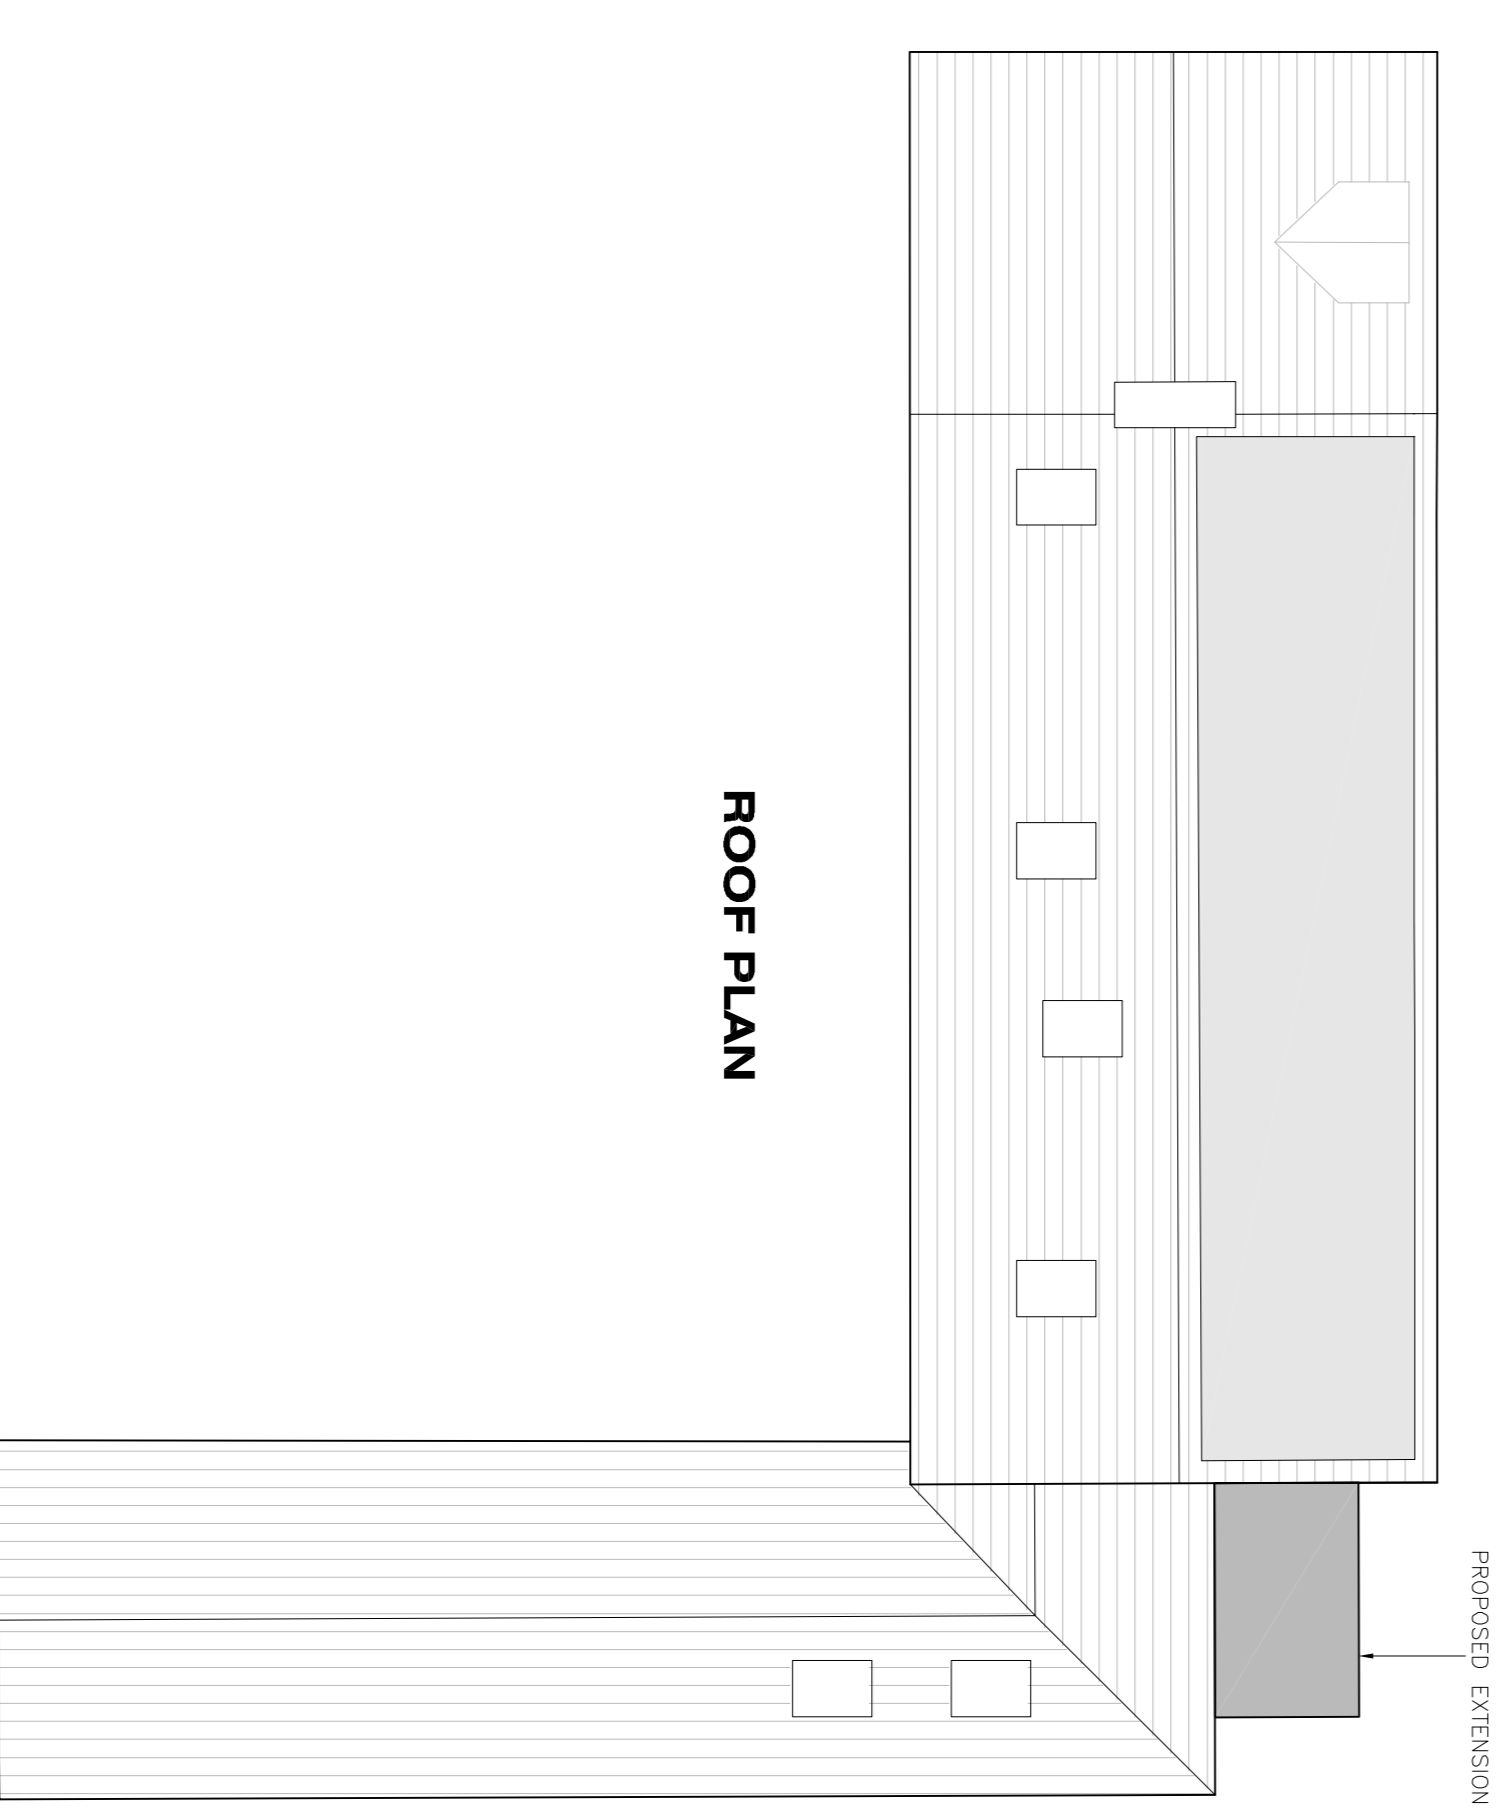

ROOF PLAN

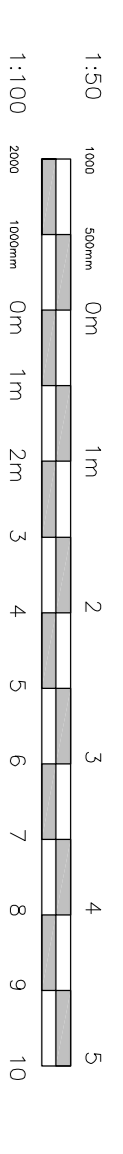

Rev	Date	Comments
A	03/10/23	Extension roof plan added

OXFORD
OXford architectural design
 101 885 883989 e info@oxfordad.com
 The Old Barn
 Wendlebury
 OX25 2PR
 1/50 &
 1/100 @ A1
 Proposed elevations and plans

drwg no. 1835_201a Sept 2023

SUBJECT TO PLANNING APPROVAL