




Rev	Date	By	Description
A	24/09/2021	AA	Comments received on drawings from Arup on 22/09/21
B	27/09/2021	AA	Drawings updated following SGP internal review
C	28/10/2021	JMS	Revised as per meeting with TSL on 27/10/2021
D	23/11/2021	AZ	Drawing revised as per email received from Client on 22/11/2021:
E	23/02/2022	JMS	Elevation treatment amended

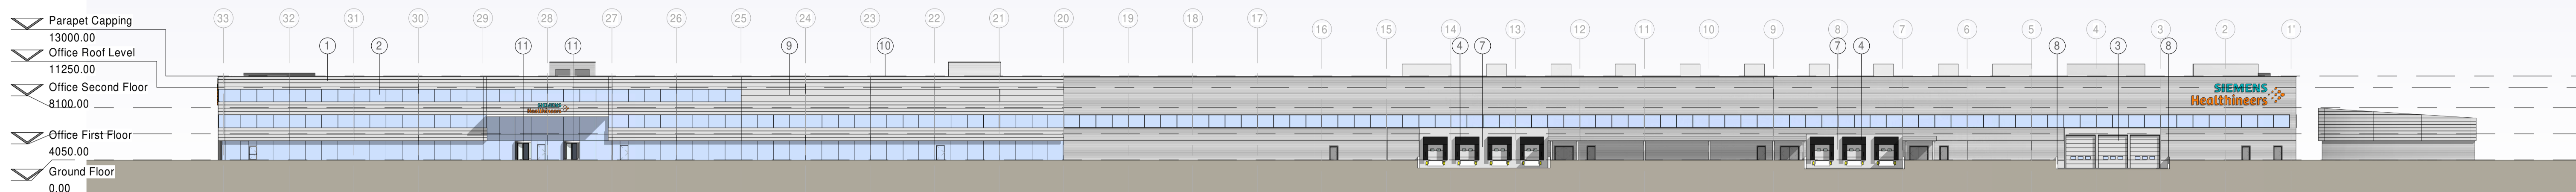


1 North East Elevation
1 : 500

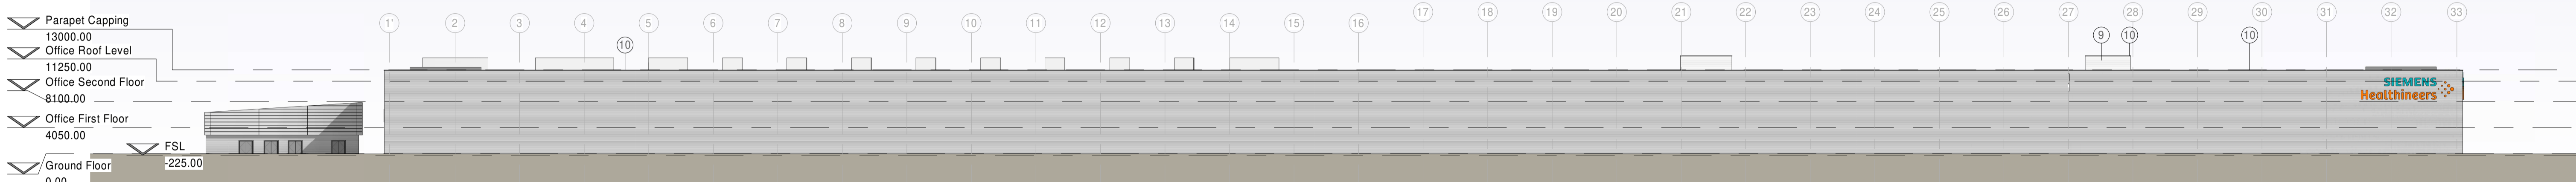


2 South West Elevation
1 : 500

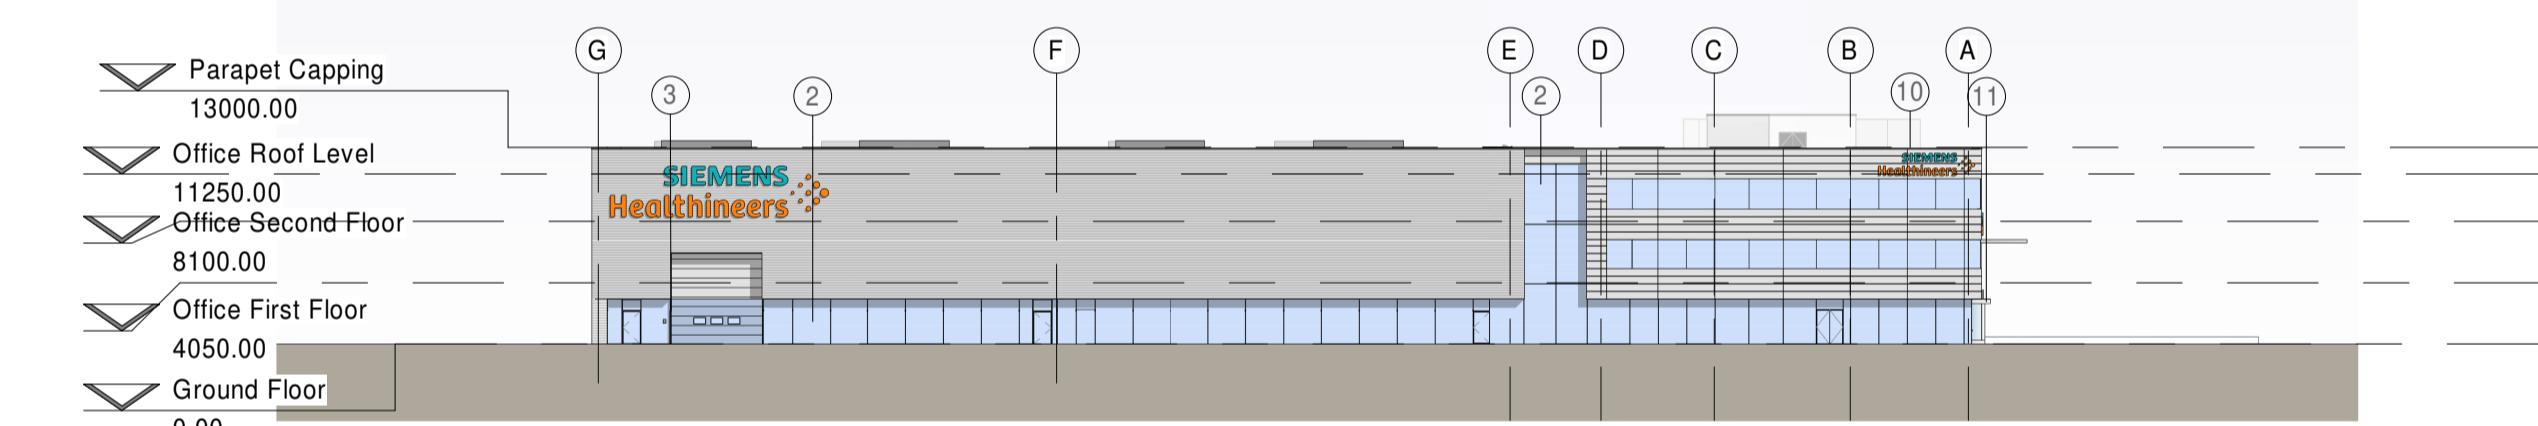

3 South East Elevation
1 : 500

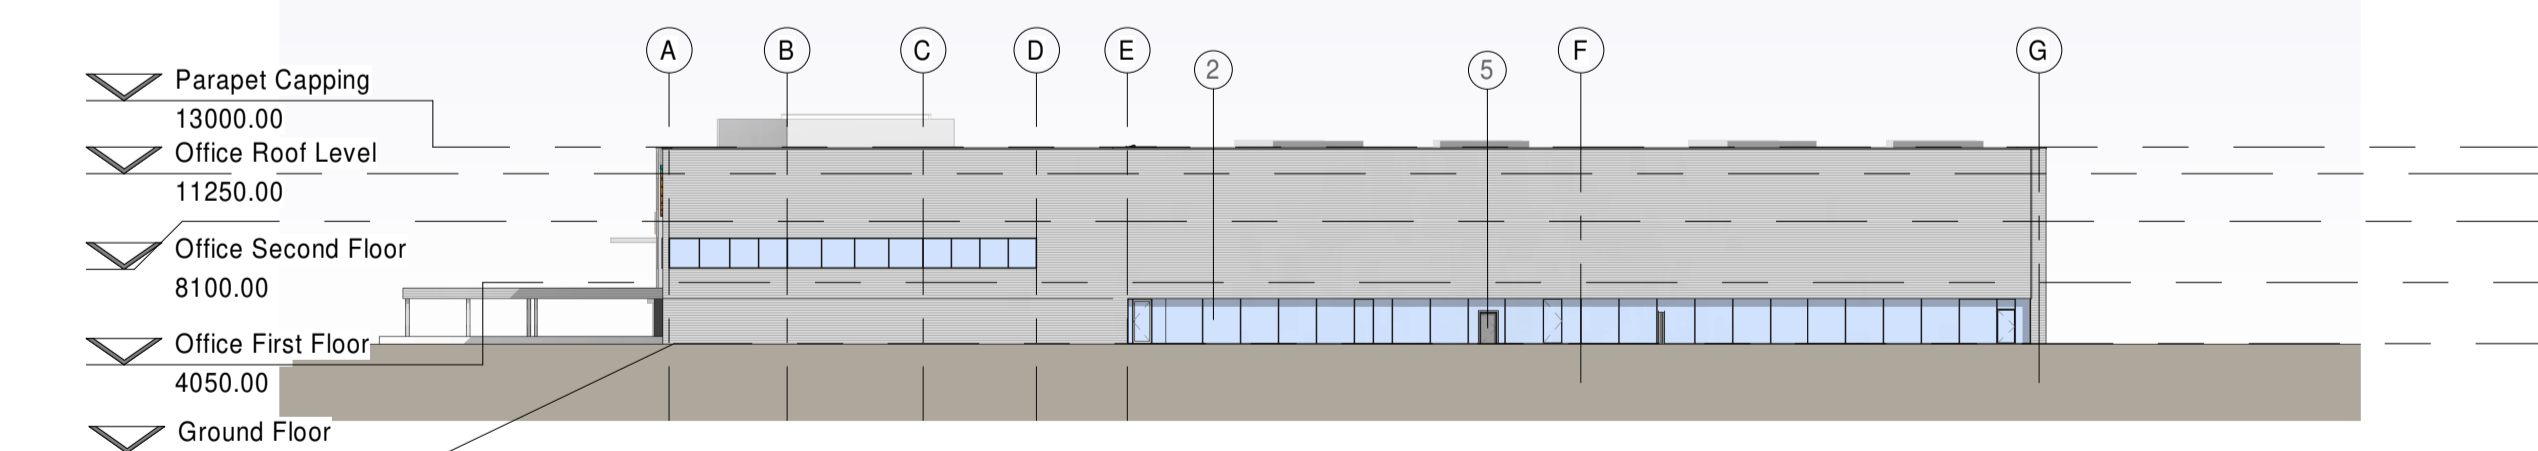

4 North West Elevation
1 : 500

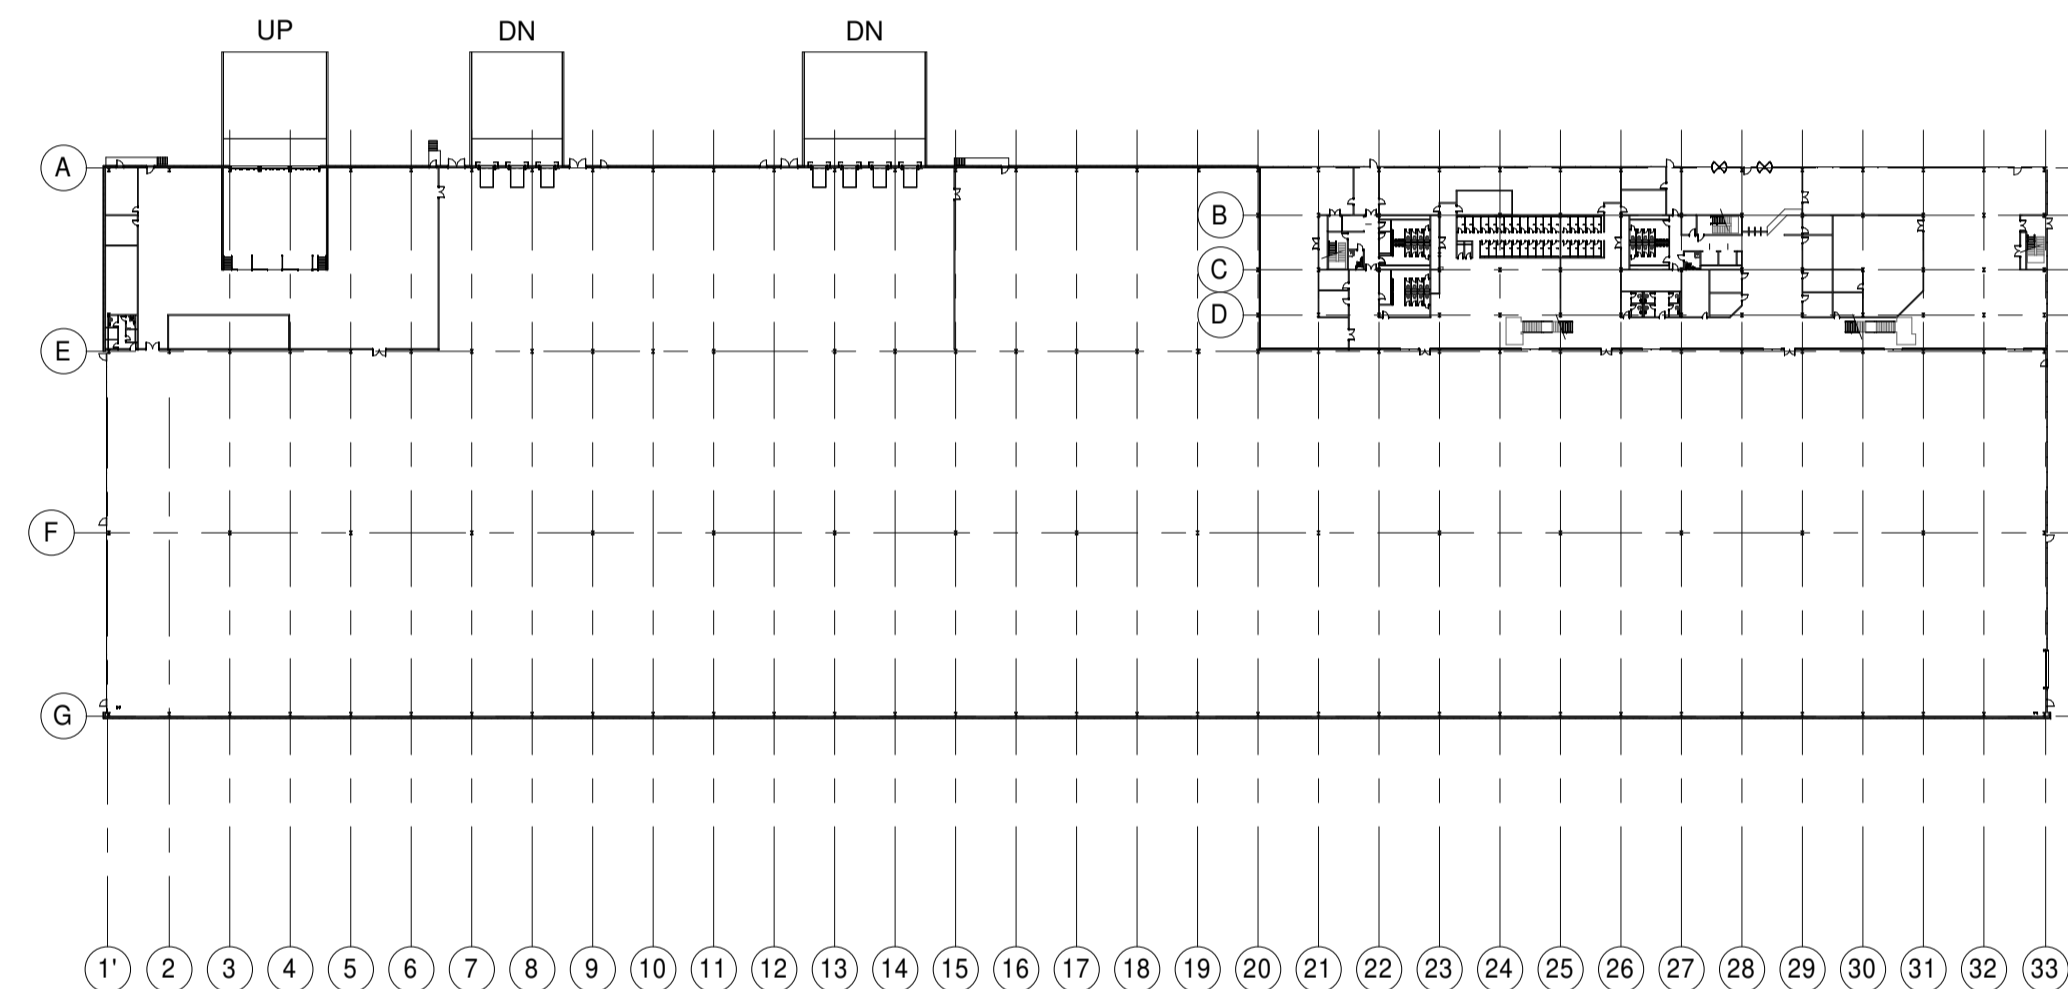

5 Key Plan - Phase 1 - Elevations
1 : 1250

MATERIALS

- 1. Trimo Qbiss One Cladding (or similar) with non-combustible insulation laid in 500mm band at 5m lengths
Colour: Grey (RAL 9007)
- 2. Double glazed aluminium ppc
Frame colour: Grey (RAL 9007)
- 3. Level Access Door
Colour: Grey (RAL 9007)
- 4. Dock doors
Colour: Grey (RAL 9007)
- 5. Fire escape doors double glazed aluminium ppc
Frame colour: Grey (RAL 9007)

- 6. Roof insulated metal deck roof system (Kalzip or similar)
- 7. Concrete Prowall
- 8. Keyclamp Railing 1100mm high off FFL
Colour: Aluminium
- 9. Feature band Trimo Qbiss One Cladding (or similar) with non-combustible insulation laid in 1m band at 5m lengths
Colour: Grey (RAL 9007)
- 10. Parapet capping
Colour: Grey (RAL 9007)
- 11. Revolving doors
colour: Grey (RAL 9007)
- 12. CA trapezoidal profile built up cladding laid horizontally
Colour: Grey (RAL 9007)



Architects + Masterplanners
Waterfront House
2a Smith Way
Grove Park
Enderby
Leicester LE19 1SX

t: +44 (0)116 247 0557

www.stephengeorge.co.uk

Oxford North
M40 J9

Drawing Name:
ENHANCED - Phase 1 - Elevations

Drawing Stage: **Planning**

Status: **S0**

SGP File Ref: 131300

13-222 10/09/2021 AA MMS As @ A1 E
SGP Project No: Date: Drawn: Team: Indicator: Scale: Rev:

Drawing Number:
13-222-SGP-ZZ-ZZ-DR-A- 131300
Project Code Originator Volume Level Type Role Number

