


Key:



Indication of palisade fence on plan



2.4m high Palisade Fence - green

 

Indication of cycle shelter on plan



Falco Lite cycle shelter or equal approved



Indication of transformer on plan




Indicative transformer enclosures

Note

Landscape area at unit entrance to be developed subject to Siemens stakeholder review and engagement.

External Furniture & Boundary Treatment Plan  
Scale 1:1000

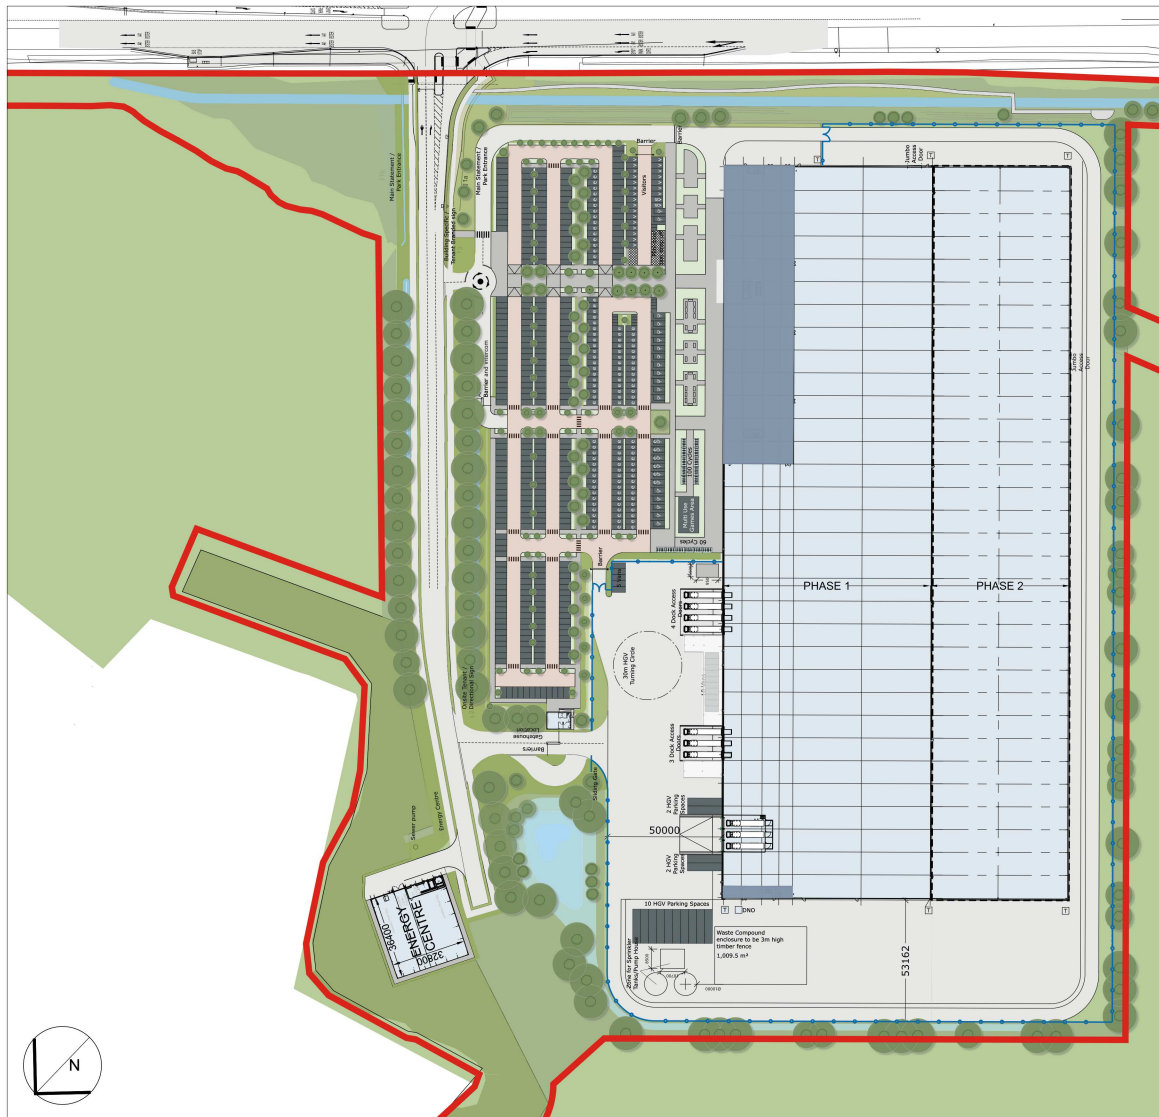

Rev	Date	By	Description
A	23/09/2021	JMS	Revised as per ARUP comments in Tracker Rev 02
B	27/09/2021	JMS	General graphical updates following SGP review
C	05/10/2021	LVA	Update to site plan following meeting with Arup and Siemens Healthineers
D	07/10/2021	LVA	Revision to site plan following meeting with Arup and Siemens Healthineers
E	28/10/2021	JMS	Revised in accordance with meeting with TSL on 27/10/2021
F	03/11/2021	AZ	Purview boundary amended to include walls
G	08/11/2021	JMS	Location changed following SGP review
H	24/11/2021	AZ	Drawing amended after comments received from Client on 23/11/2021
J	25/11/2021	AZ	Drawing amended as per comments received from the Client on 24/11/2021
K	26/11/2021	AZ	Graphic amendments
L	01/12/2021	AZ	Revised landscape treatment through the site in plan
M	25/02/2022	JMS	Graphic Amendments
N	17/03/2022	JMS	Update to reflect latest NMA design

**SGP**  
Architects + Masterplanners

Waterfront House  
2a Smith Way  
Grove Park  
Enderby  
Leicester LE19 1SX  
t: +44 (0)118 247 0557  
[www.stephengeorge.co.uk](http://www.stephengeorge.co.uk)

Oxford North

**SIEMENS Healthineers**

**TRITAX SYMMETRY**  
A TRITAX BIG BOX COMPANY

Drawing Name: External Furniture & Boundary Treatment Plan - Phase 2  
Drawing Stage: PLANNING  
Suitability: S3 - Review & Comment  
SGP File Ref: 13-222-201501  
13-222-06/09/2021 LVA MMS 1:1000 (6A1 N)  
13-222-06/09/2021 LVA MMS 1:1000 (6A1 N)  
Drawing Number: 13-222 - SGP - ZZ - ZZ-DR - A - 131003  
Print Date: Original Date Local Date Print Date

This drawing, the works and concepts depicted are copyright of Stephen George + Partners LLP and may not be reproduced or made use of, either directly or indirectly without express written consent. Do not scale off this drawing. All heights, levels, sizes and dimensions to be checked on site before any work is put to hand.