




1 -North East Elevation - NMA  
 1 : 500

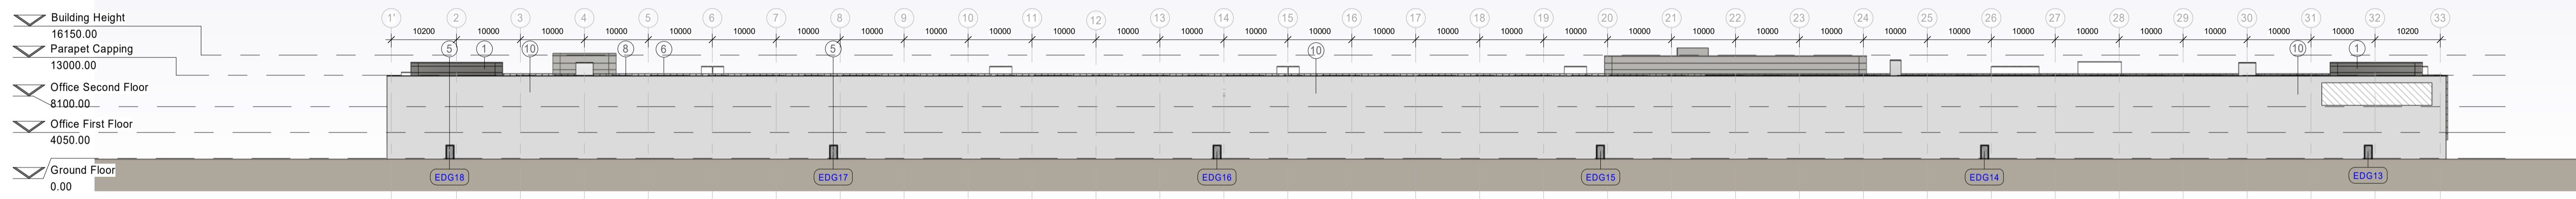

2 -South West Elevation - NMA  
 1 : 500

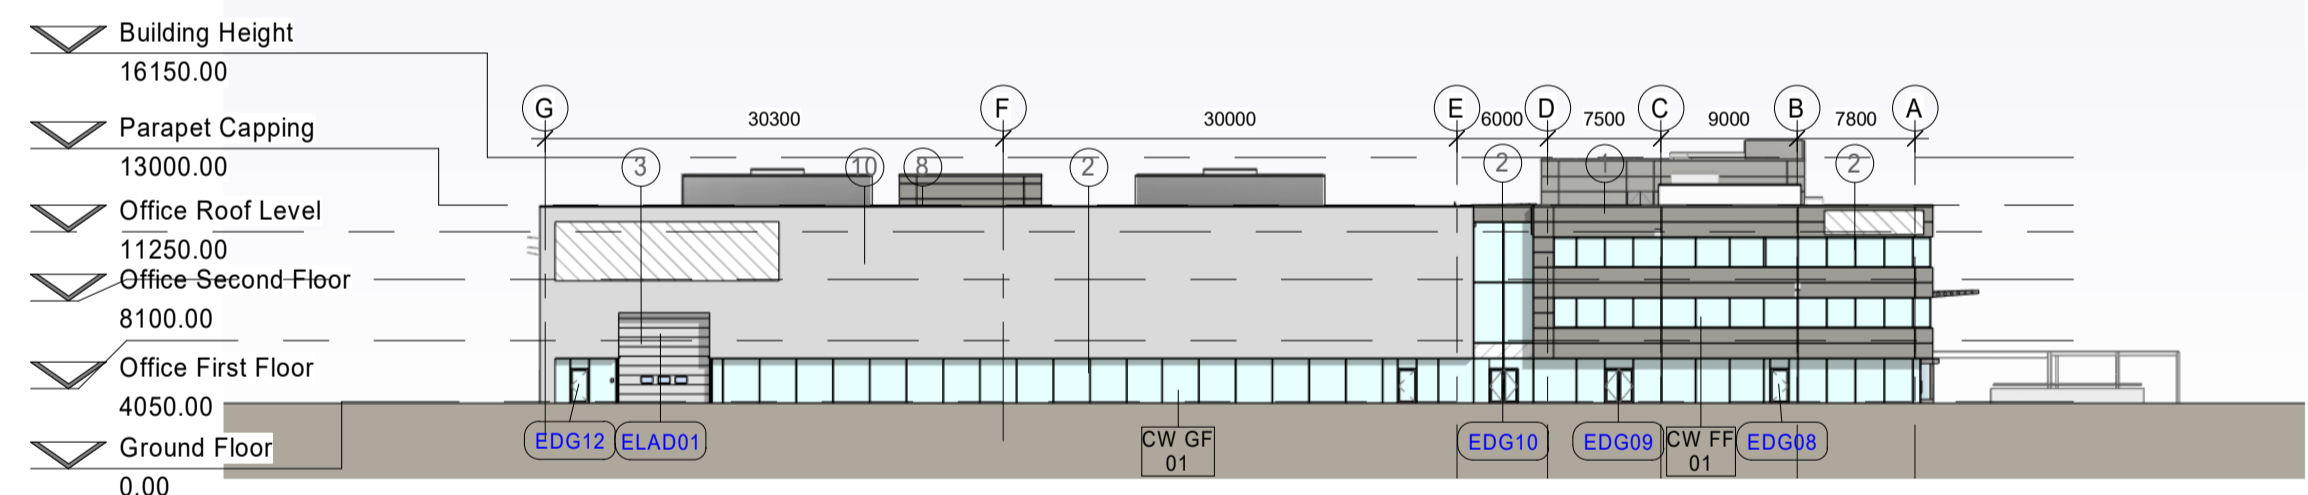


3 -South East Elevation - NMA  
 1 : 500

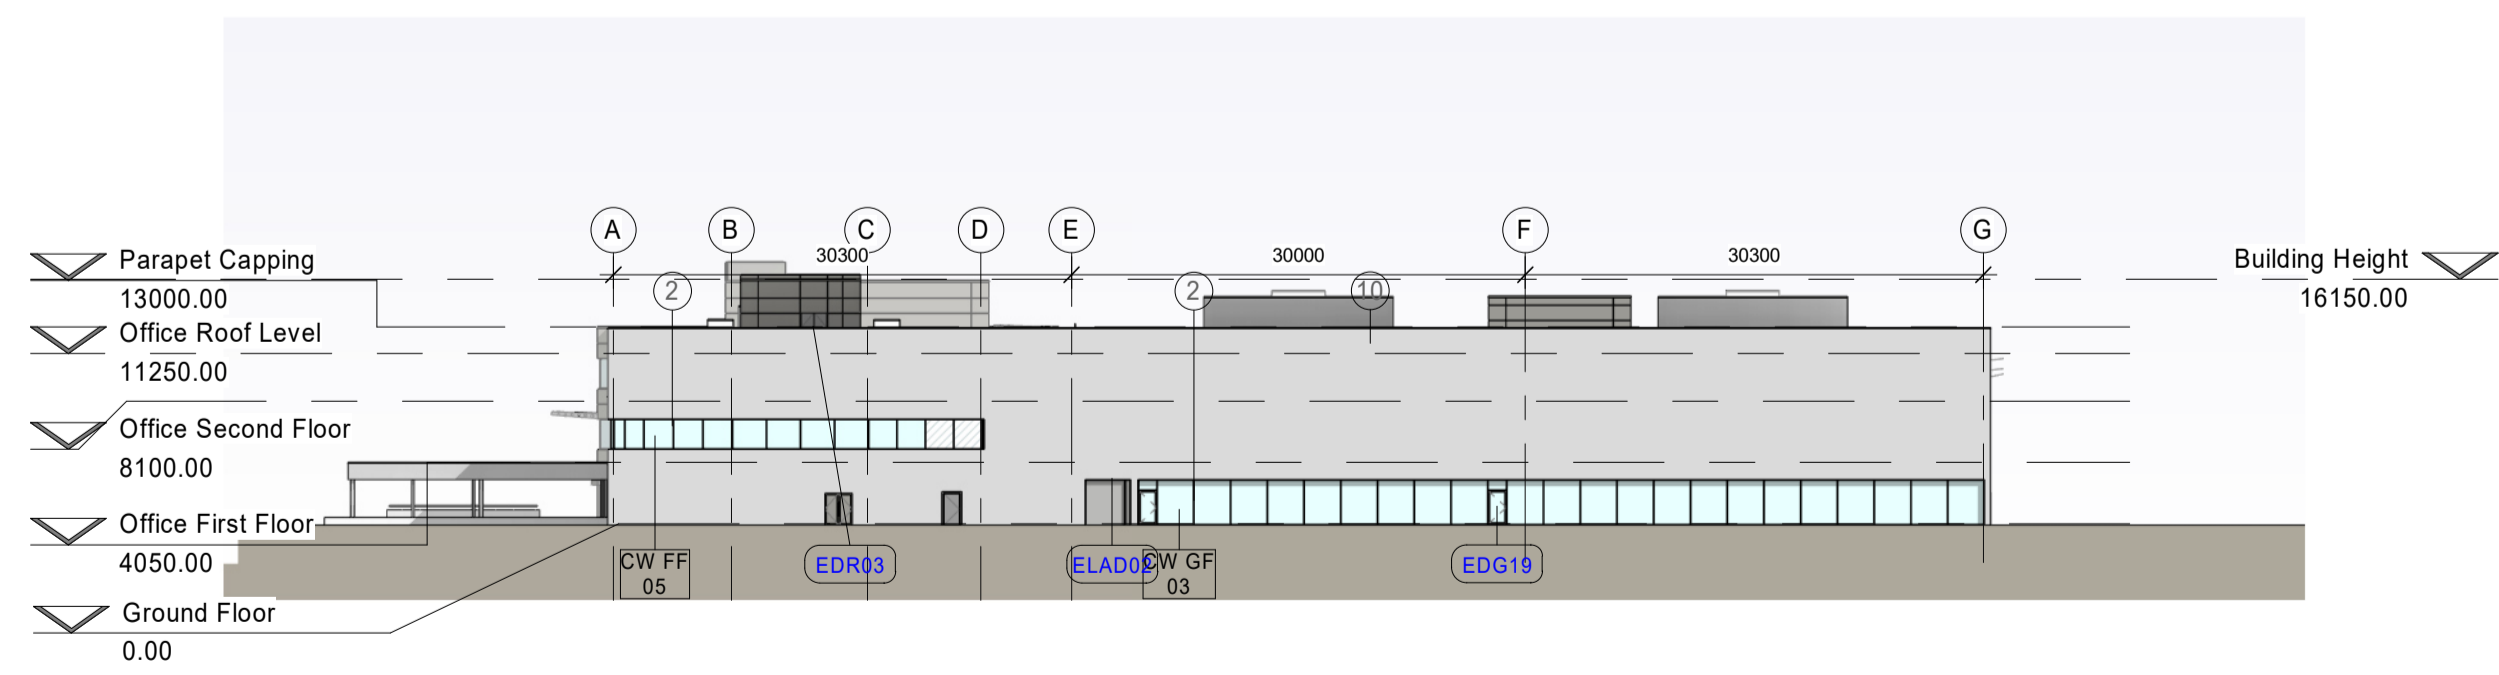

4 -North West Elevation - NMA  
 1 : 500

Drafting - Ground Fill (Opaque)

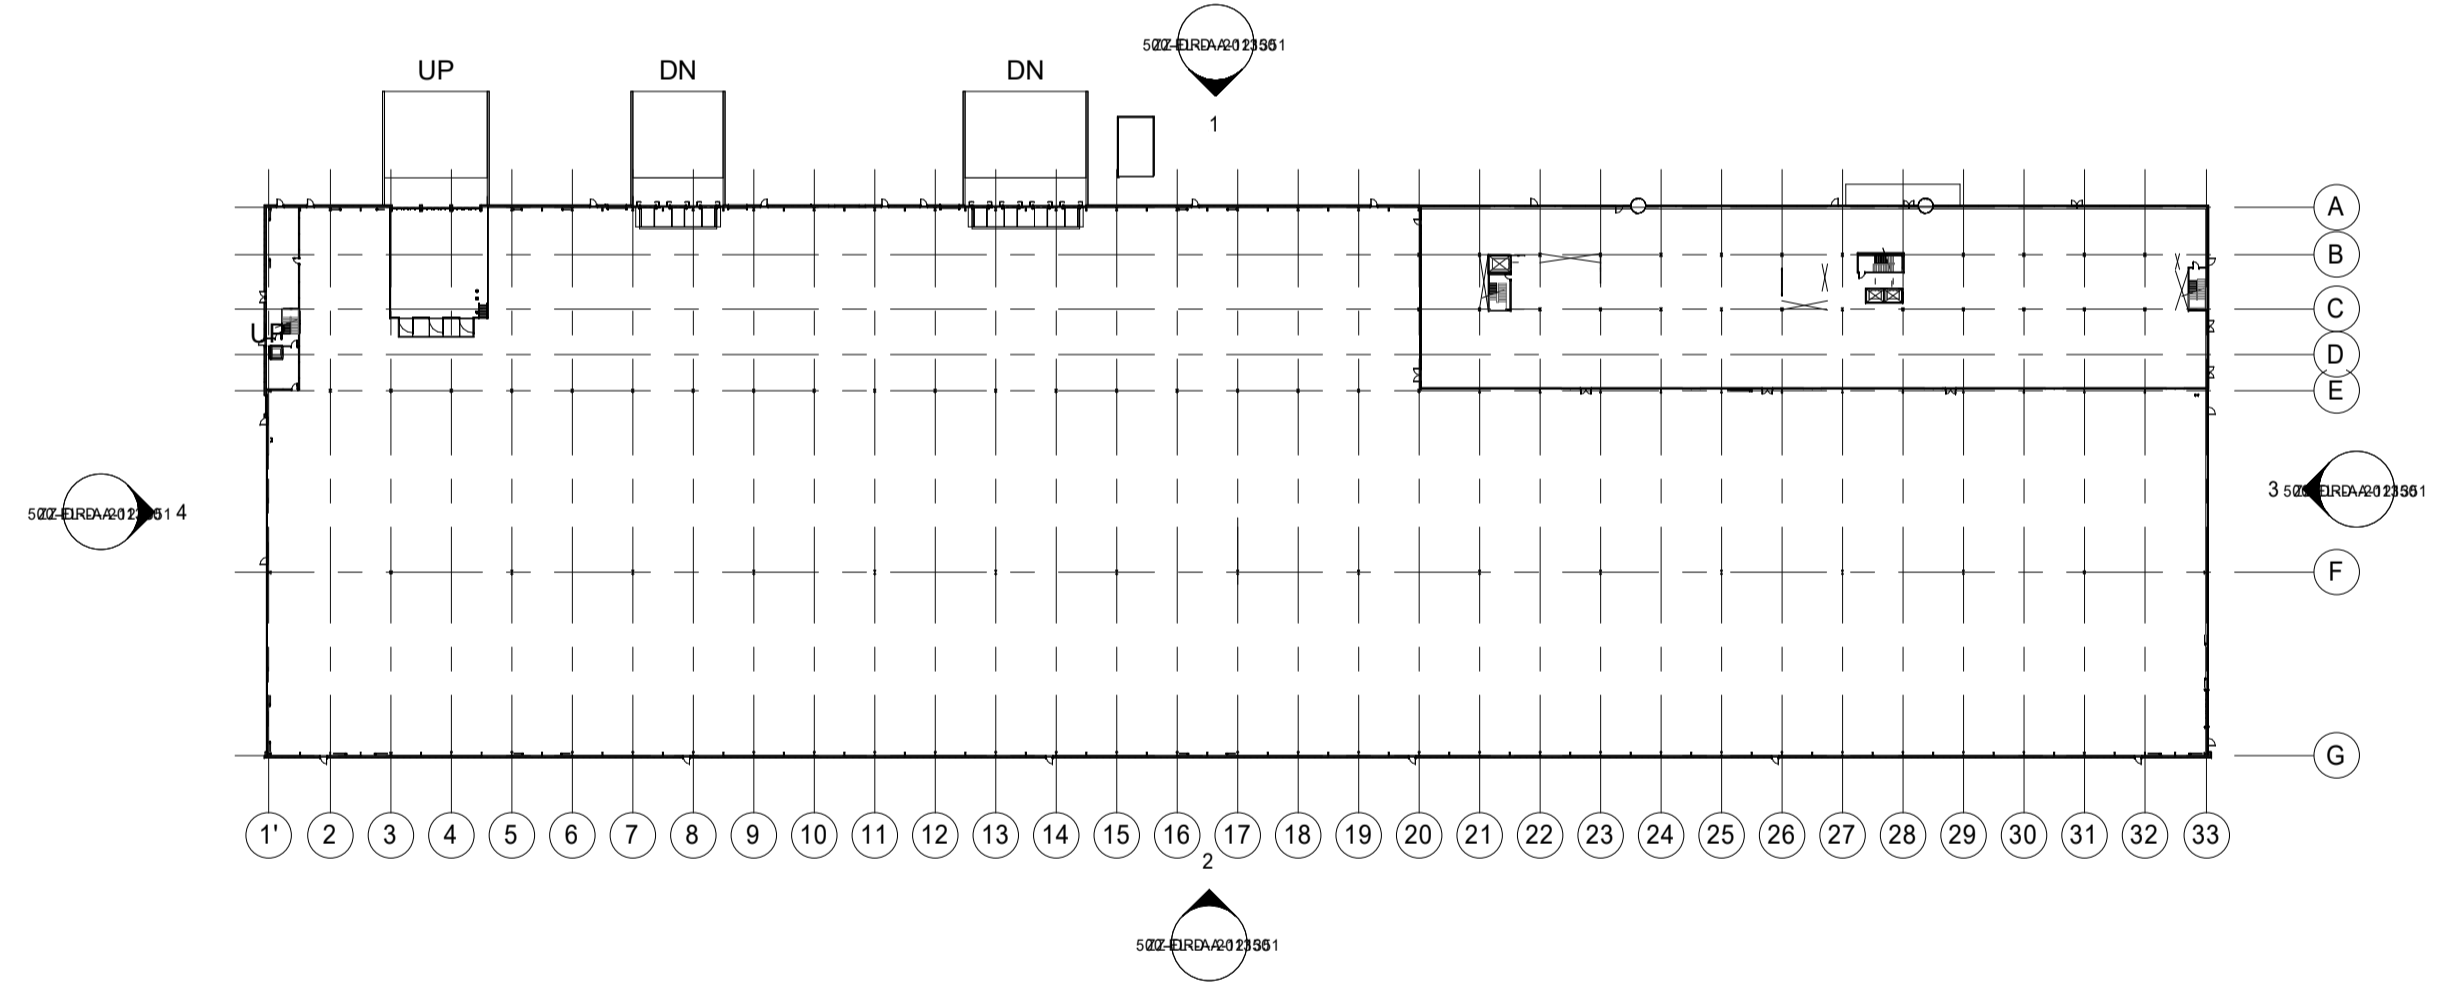

5 Key Plan - Elevations - NMA  
 1 : 1250



Waterfront House  
 2a Smith Way  
 Grove Park  
 Enderby  
 Leicester LE19 1SX

t: +44 (0)116 247 0557  
[www.stephengeorge.co.uk](http://www.stephengeorge.co.uk)

Symmetry Park,  
 Oxford

Drawing Name:  
 Elevations

Drawing Stage: **PLANNING**

Status: **S3**

SGP File Ref: 000002

13-222 10/08/23 JH MMS 1:500 @ A1 P01

SGP Project No: Date: Drawn: Team: Scale: Rev:

Drawing Number:

13-222-SGP-500-EL-D-A-121351

Project Code Originator FB SB Form Role Number

**MATERIALS**

- 1. Trimo Qbiss One Cladding (or similar) with non-combustible insulation laid in 1000mm band at 5m lengths  
 Colour: Grey (RAL 9007)
- 2. Double glazed aluminium ppc  
 Frame colour: Grey (RAL 9007)
- 3. Level Access Door  
 Colour: Grey (RAL 9007)
- 4. Dock doors  
 Colour: Grey (RAL 9007)
- 5. Fire escape doors double glazed aluminium ppc  
 Frame colour: Grey (RAL 9007)

- 6. Keyclamp Railing 1100mm high off FFL  
 Colour: Aluminium
- 7. Feature band Trimo Qbiss One Cladding (or similar) with non-combustible insulation laid in 1m band at 5m lengths  
 Colour: Grey (RAL 9007)
- 8. Parapet capping  
 Colour: Grey (RAL 9007)
- 9. Revolving doors  
 colour: Grey (RAL 9007)
- 10. CA trapezoidal profile built up cladding laid horizontally  
 Colour: Grey (RAL 9007)
- 11. Concrete Prowall
- 12. Single glazed aluminium ppc  
 Frame colour: Grey (RAL 9007)

