



Key:

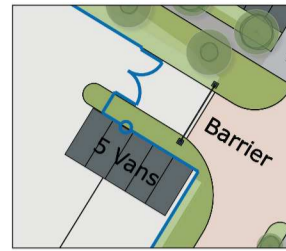

Indication of palisade fence on plan




2.4m high Palisade Fence - green

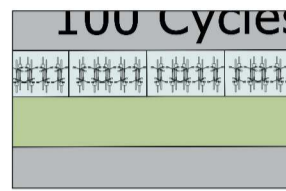

Indication of cycle shelter on plan



Falco Lite cycle shelter or equal approved

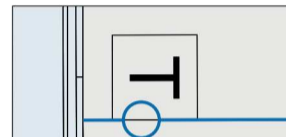

Indication of transformer on plan




Indicative transformer enclosures

Note

Landscape area at unit entrance to be developed subject to Siemens stakeholder review and engagement.

External Furniture & Boundary Treatment Plan
Scale 1:1000

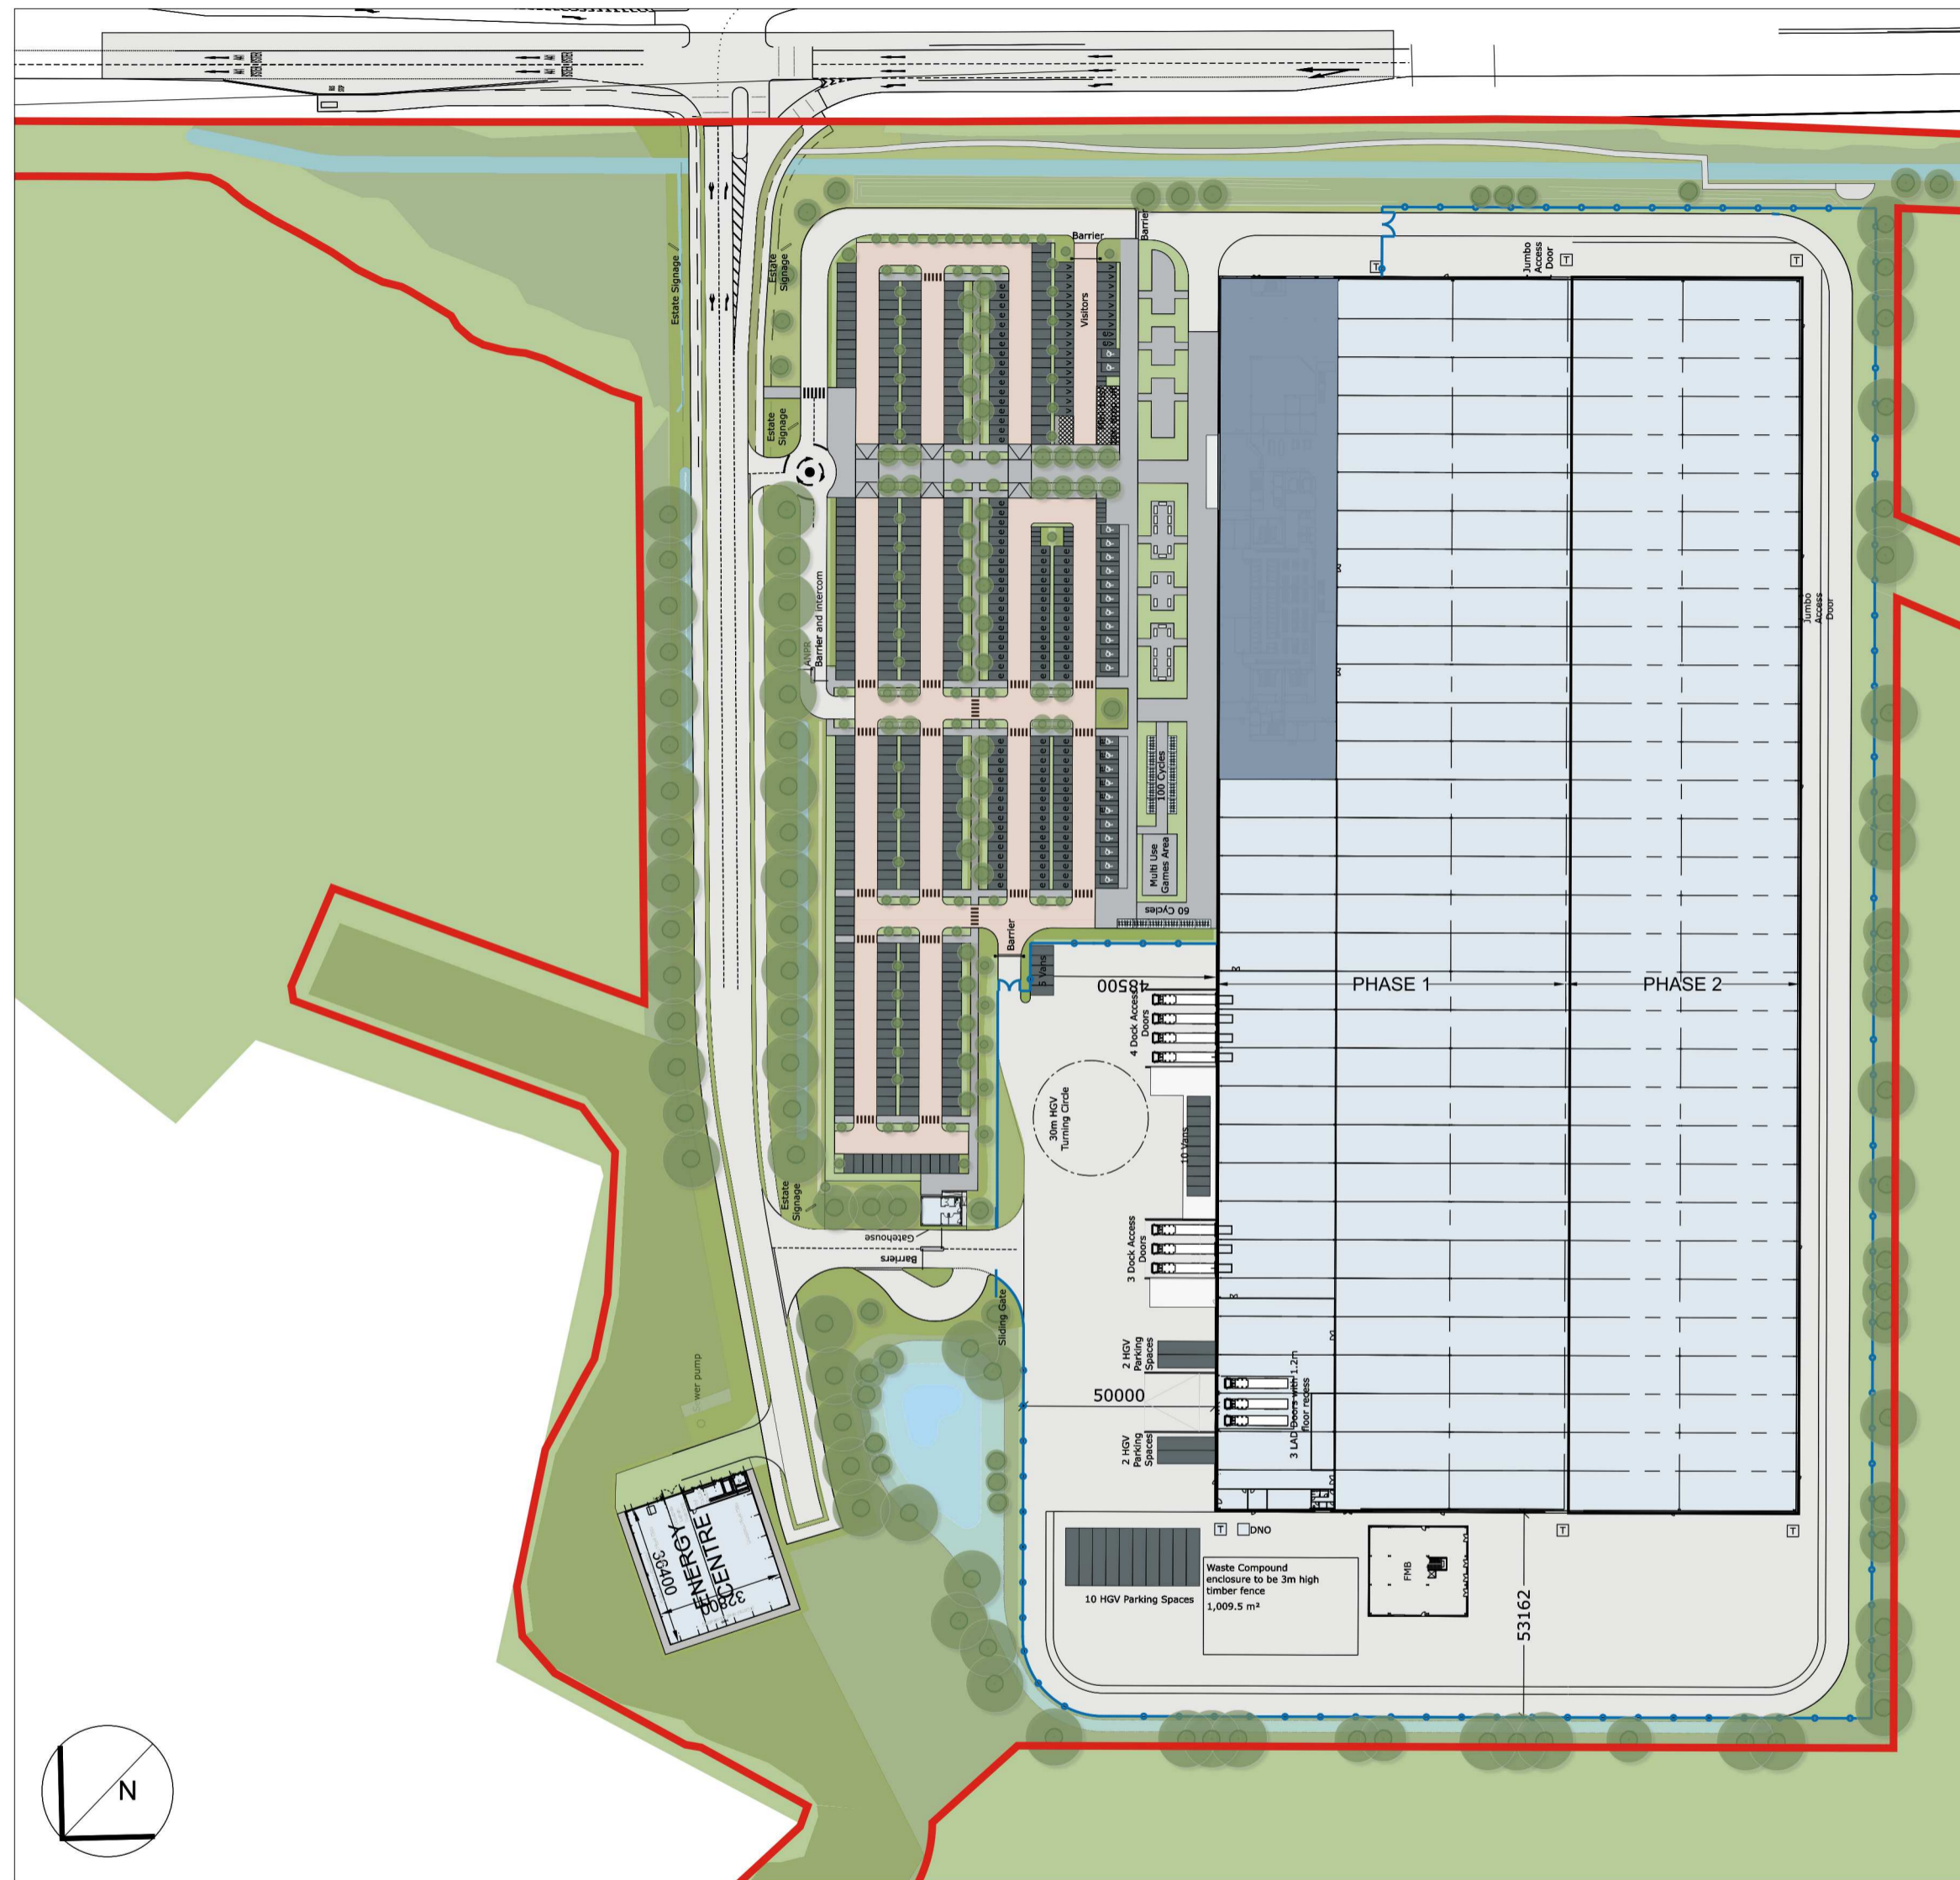

Rev	Date	By	Description
A	23/09/2021	JMS	Revised as per ARUP comments in Tracker Rev 02.
B	27/09/2021	JMS	General graphical updates following SGP review
C	05/10/2021	LVA	Updates To site plan following meeting with Arup and Siemens Healthineers
D	07/10/2021	LVA	Innovation Centre amended, bunding added
E	29/10/2021	JMS	Revised in accordance with meeting with TSL on 27/10/2021.
F	03/11/2021	AZ	Purchase boundary amended to include swale;
G	09/11/2021	JMS	Notation updated following SGP review
H	24/11/2021	AZ	Drawing amended after comments received from Client on 22/11/2021;
J	25/11/2021	AZ	Drawing amended as per comments received from the Client on 24/11/2021;
K	26/11/2021	AZ	Graphic amendments;
L	01/12/2021	AZ	Existing watercourse running through the site line hidden;
M	25/02/2022	JMS	Graphic Amendments

SGP
Architects + Masterplanners

Waterfront House
2a Smith Way
Grove Park
Enderby
Leicester LE19 1SX
t: +44 (0)116 247 0557
www.stephengeorge.co.uk

Oxford North



Drawing Name:		External Furniture & Boundary Treatment Plan - Phase 2	
Drawing Stage:		PLANNING	
Suitability:		S3 - Review & Comment	
SGP File Ref:		13-222-131001	
13-222	06/09/2021	LVA	MMS 1:1000 @A1 M
SGP Project No.:		Date:	Drawn:
Drawing Number:		Team:	Scale:
13-222 - SGP - ZZ - ZZ - DR - A - 131003			
Project Code	Originator	Zone	Level
			Role
			Number

This drawing, the works and concepts depicted are copyright of Stephen George + Partners LLP and may not be reproduced or made use of, either directly or indirectly without express written consent. Do not scale off this drawing. All heights, levels, sizes and dimensions to be checked on site before any work is put to hand.