




PLEASE NOTE: Internal Office layout shown indicatively.

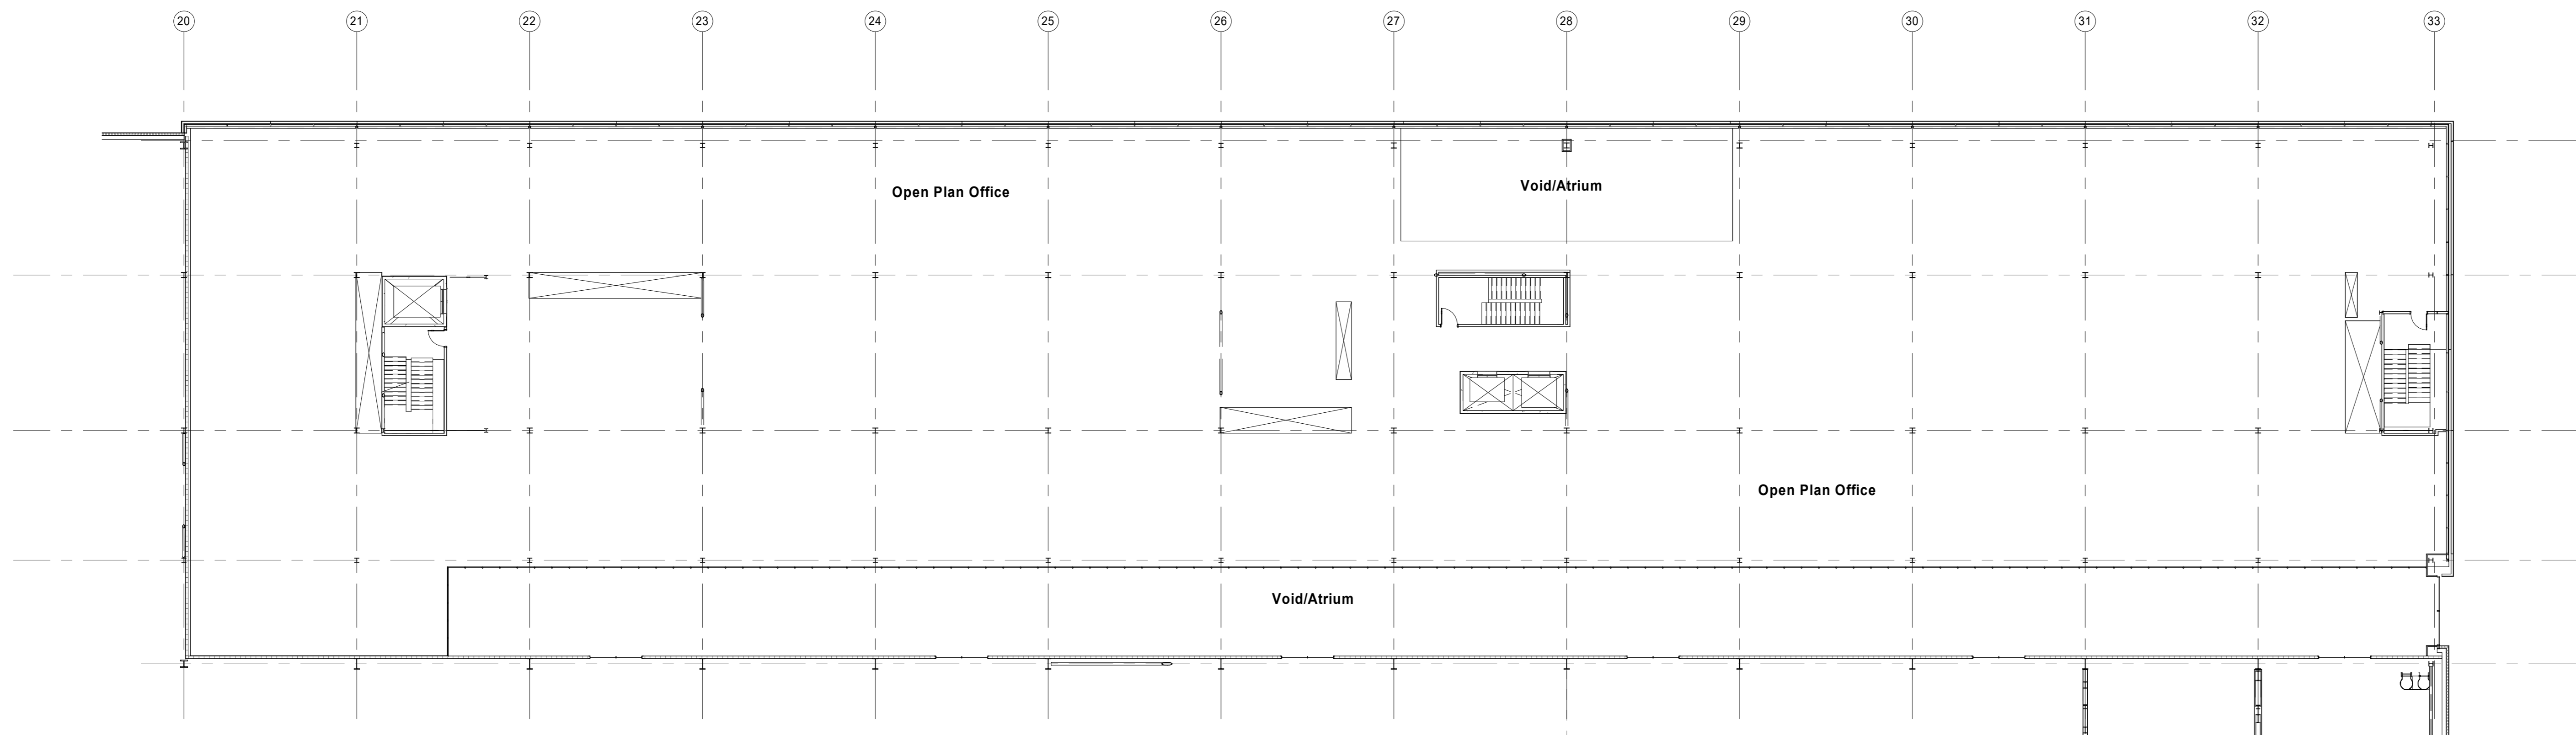


3 Office Second Floor Plan NMA
1 : 200

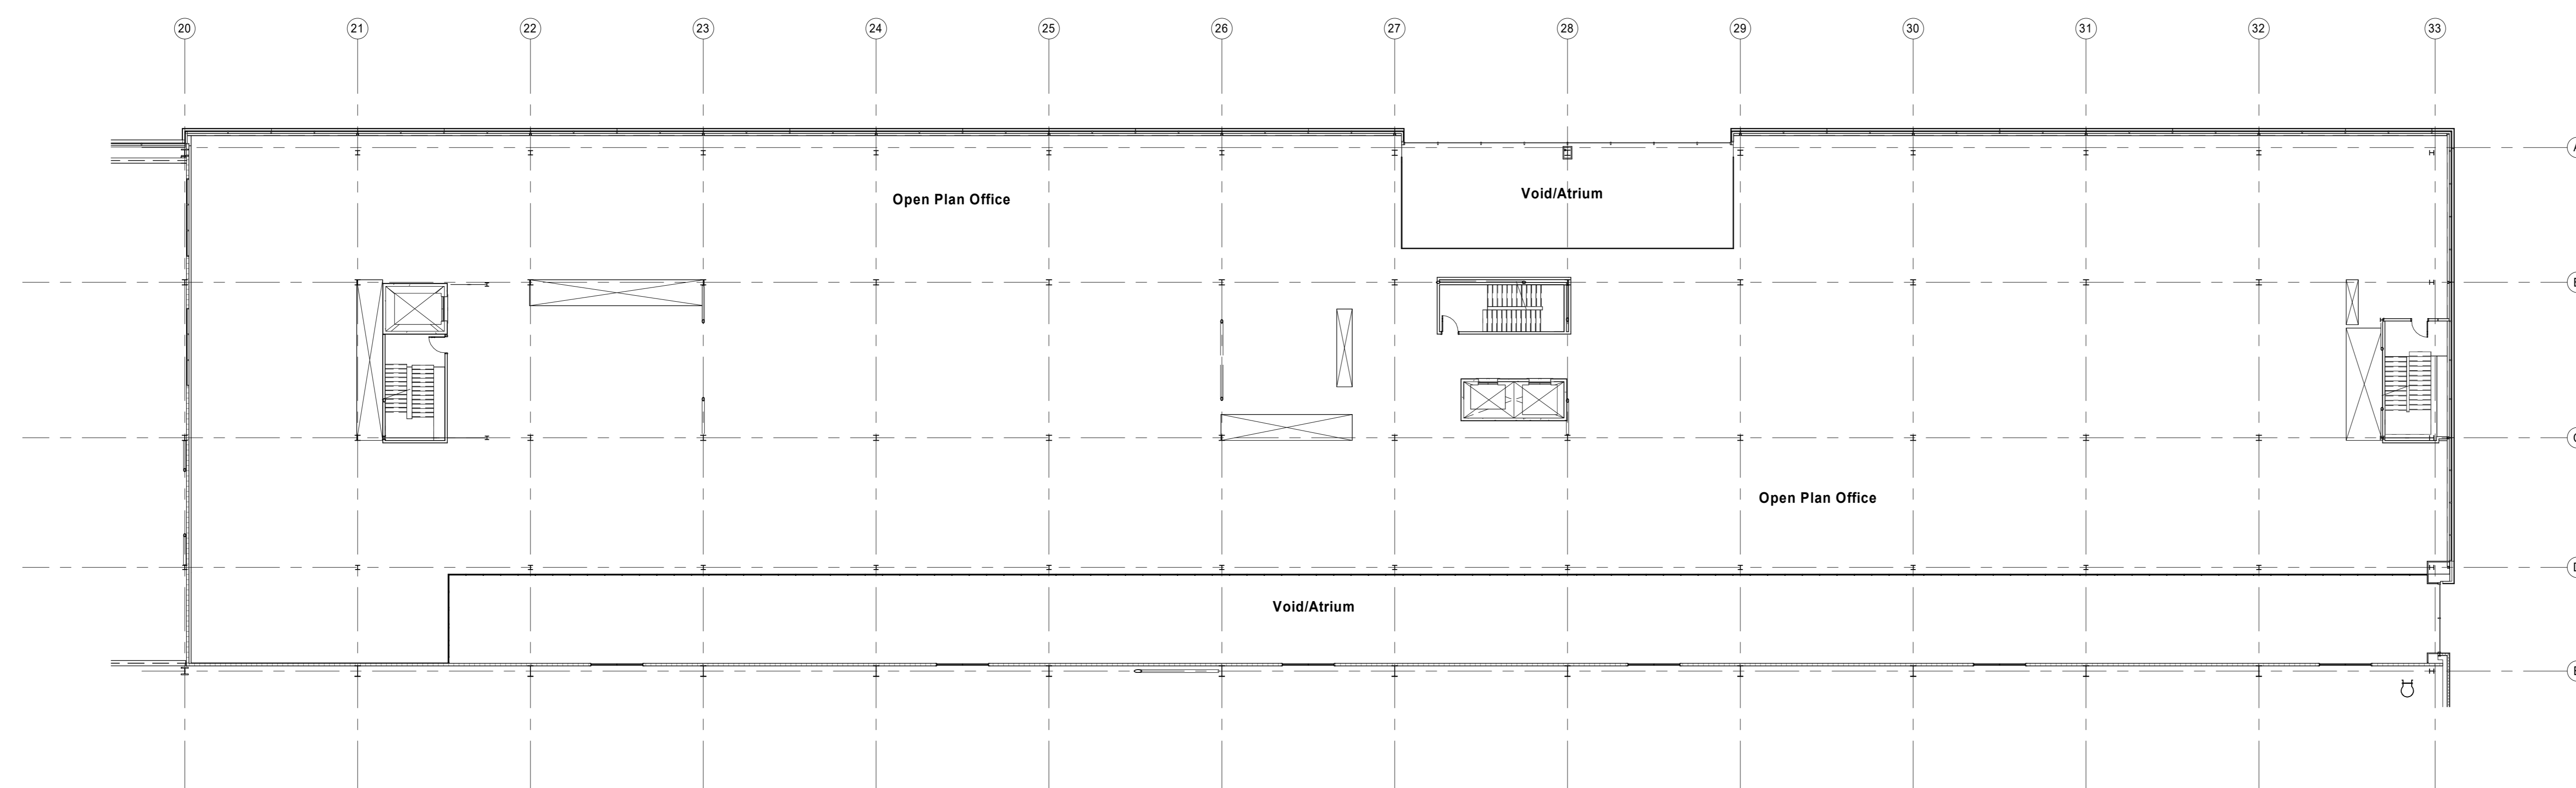

2 Office First Floor Plan NMA
1 : 200

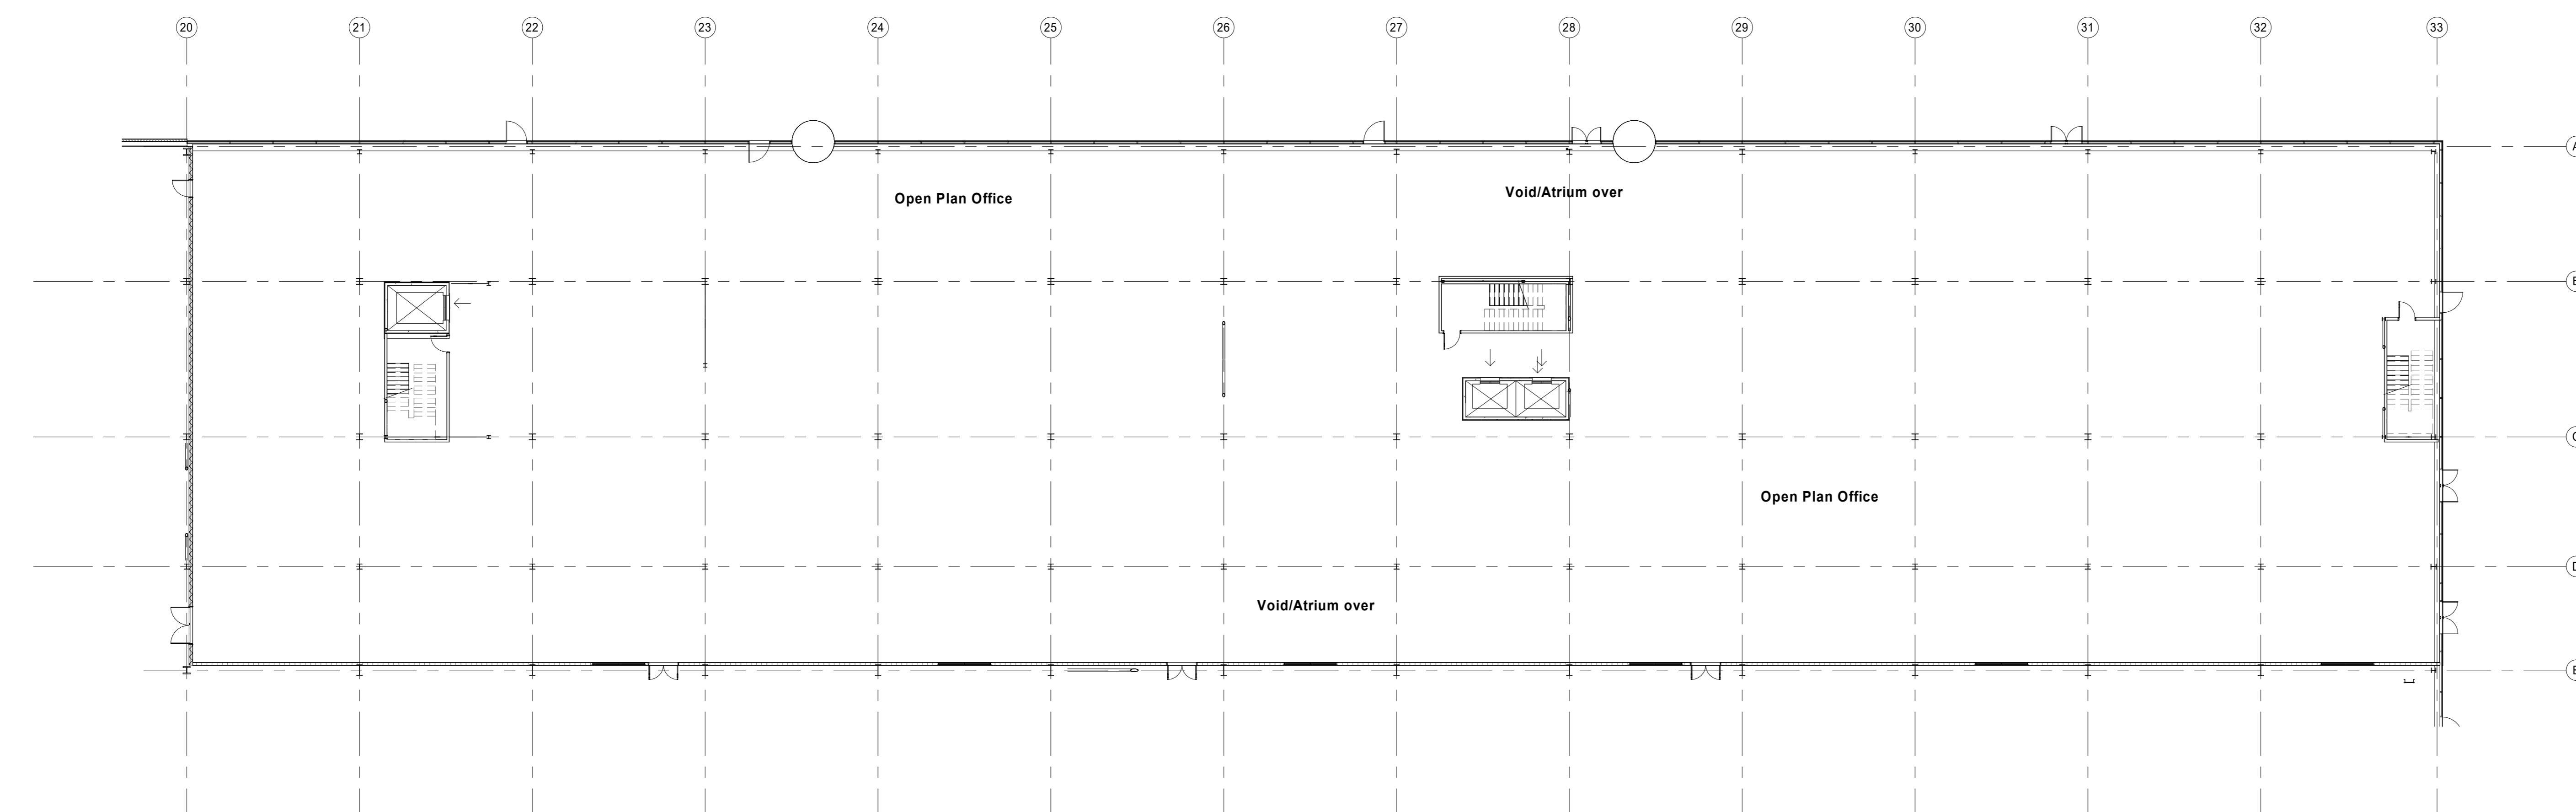

1 Office Ground Floor Plan NMA
1 : 200

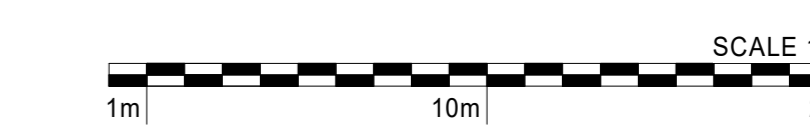

SIEMENS Healthineers
TRITAX SYMMETRY
 A TRITAX BIG BOX COMPANY
SGP
 Architects + Masterplanners
 Waterfront House
 2a Smith Way
 Grove Park
 Enderby
 Leicestershire LE19 1SX
 t: +44 (0)116 247 0557
 www.stephengeorge.co.uk
 Symmetry Park,
 Oxford

Drawing Name:
Office Layout

Drawing Stage: Planning
 Status: S3
 SGP File Ref: 00002
 13-222 03110223 JH MMS 1:200 @ A3
 SGP Project: Date: Draw: Rev: Scale: Rev:
 Drawing Number:
 13-222-SGP-01-ZZ-DR-A-121156
 ProjectCode: Drawn: Issue Level: Type: Size: Number

Red Line Boundary based on O/S Data and NOT confirmed as the Legal Boundary. This drawing, the works and concepts depicted are copyright of Stephen George + Partners LLP and may not be reproduced or made use of, either directly or indirectly without express written consent. All heights, levels, sizes and dimensions to be checked on site before any work is put to hand.