


TN124 Elevations

Copyright Portakabin Limited 2022

This drawing is the property of Portakabin Limited. It must not be copied or reproduced or divulged to anyone without written permission.


Do not scale off this drawing. All discrepancies to be reported to Portakabin Limited.

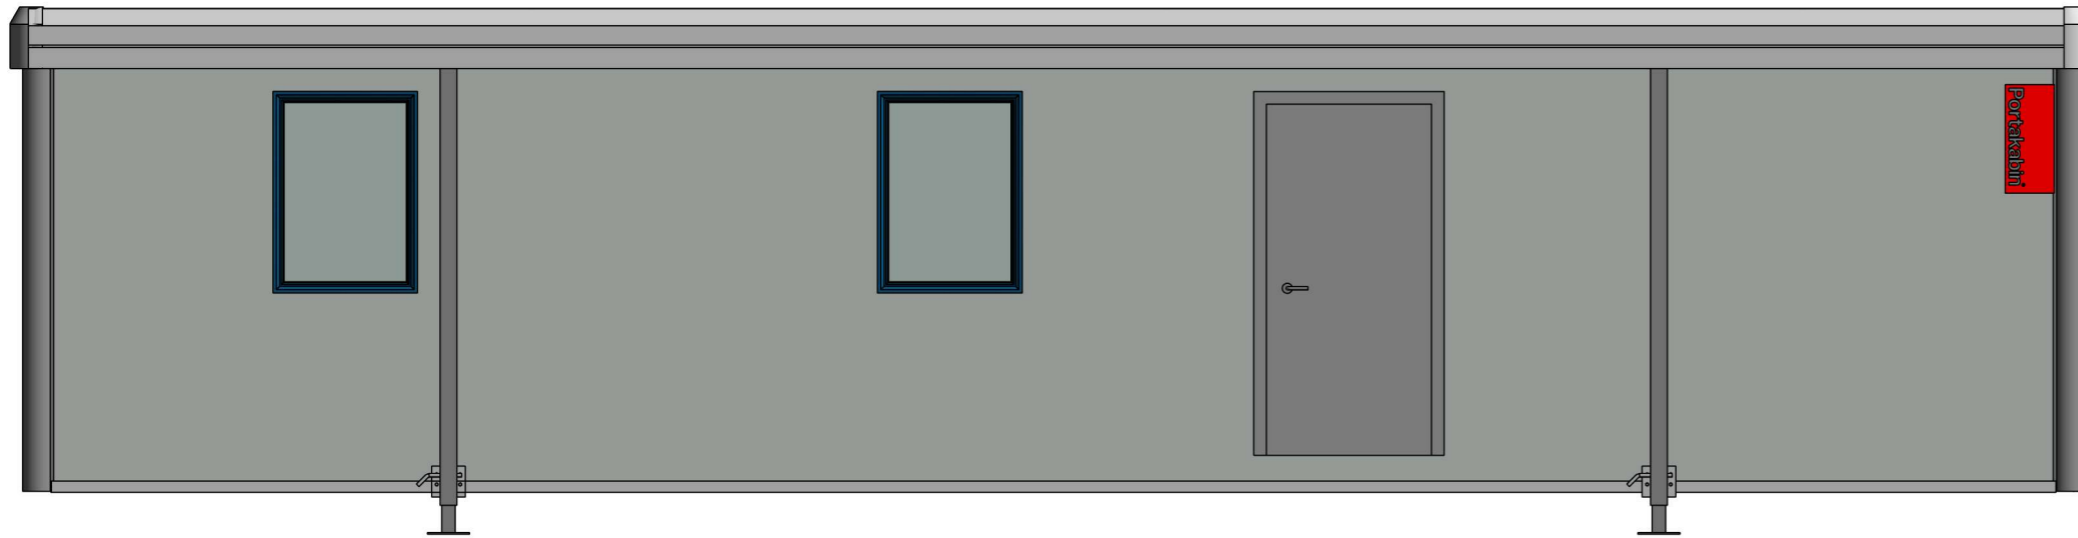


1 Front Elevation
1 : 45



2 Rear Elevation
1 : 45

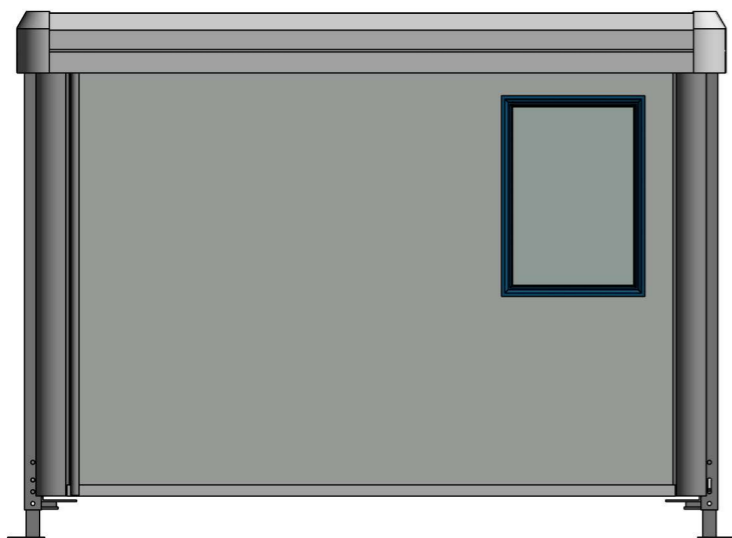

3 Side Elevation
1 : 45

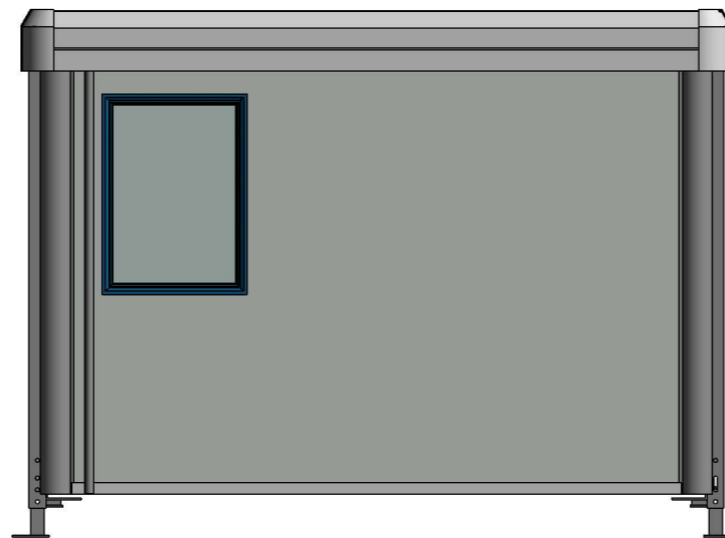

4 Side Elevation
1 : 45

EXTERNAL COLOUR SCHEME | Titan

Walls - Goosewing Grey - nearest BS ref 10 A 05
 Vertical wall trim - Goosewing Grey - nearest BS ref 10 A 05
 Bottom wall trims - Goosewing Grey - nearest BS ref 10 A 05
 Facias - Grey - RAL 7042
 Columns, external corners - Grey - BS 4800 00 A 05
 Columns, intermediate - Grey - BS 4800 00 A 05
 Windows - Blue - nearest BS 18 E 58
 Doors - Slate grey - nearest BS 18 B 25



Portakabin®

Portakabin Limited New Lane Huntingdon
 York YO32 9PT United Kingdom
 +44 (0)1904 611655
portakabin.co.uk

Client: Ceva Logistics	
Opportunity: TN124 Open Plan Office	
Title: TN124 Eample Open Plan Office Elevations	
Scale @ A3: 1 : 45	Date: Drawn By:
Opportunity Number: OPPXXXXXXX	Rev: A