

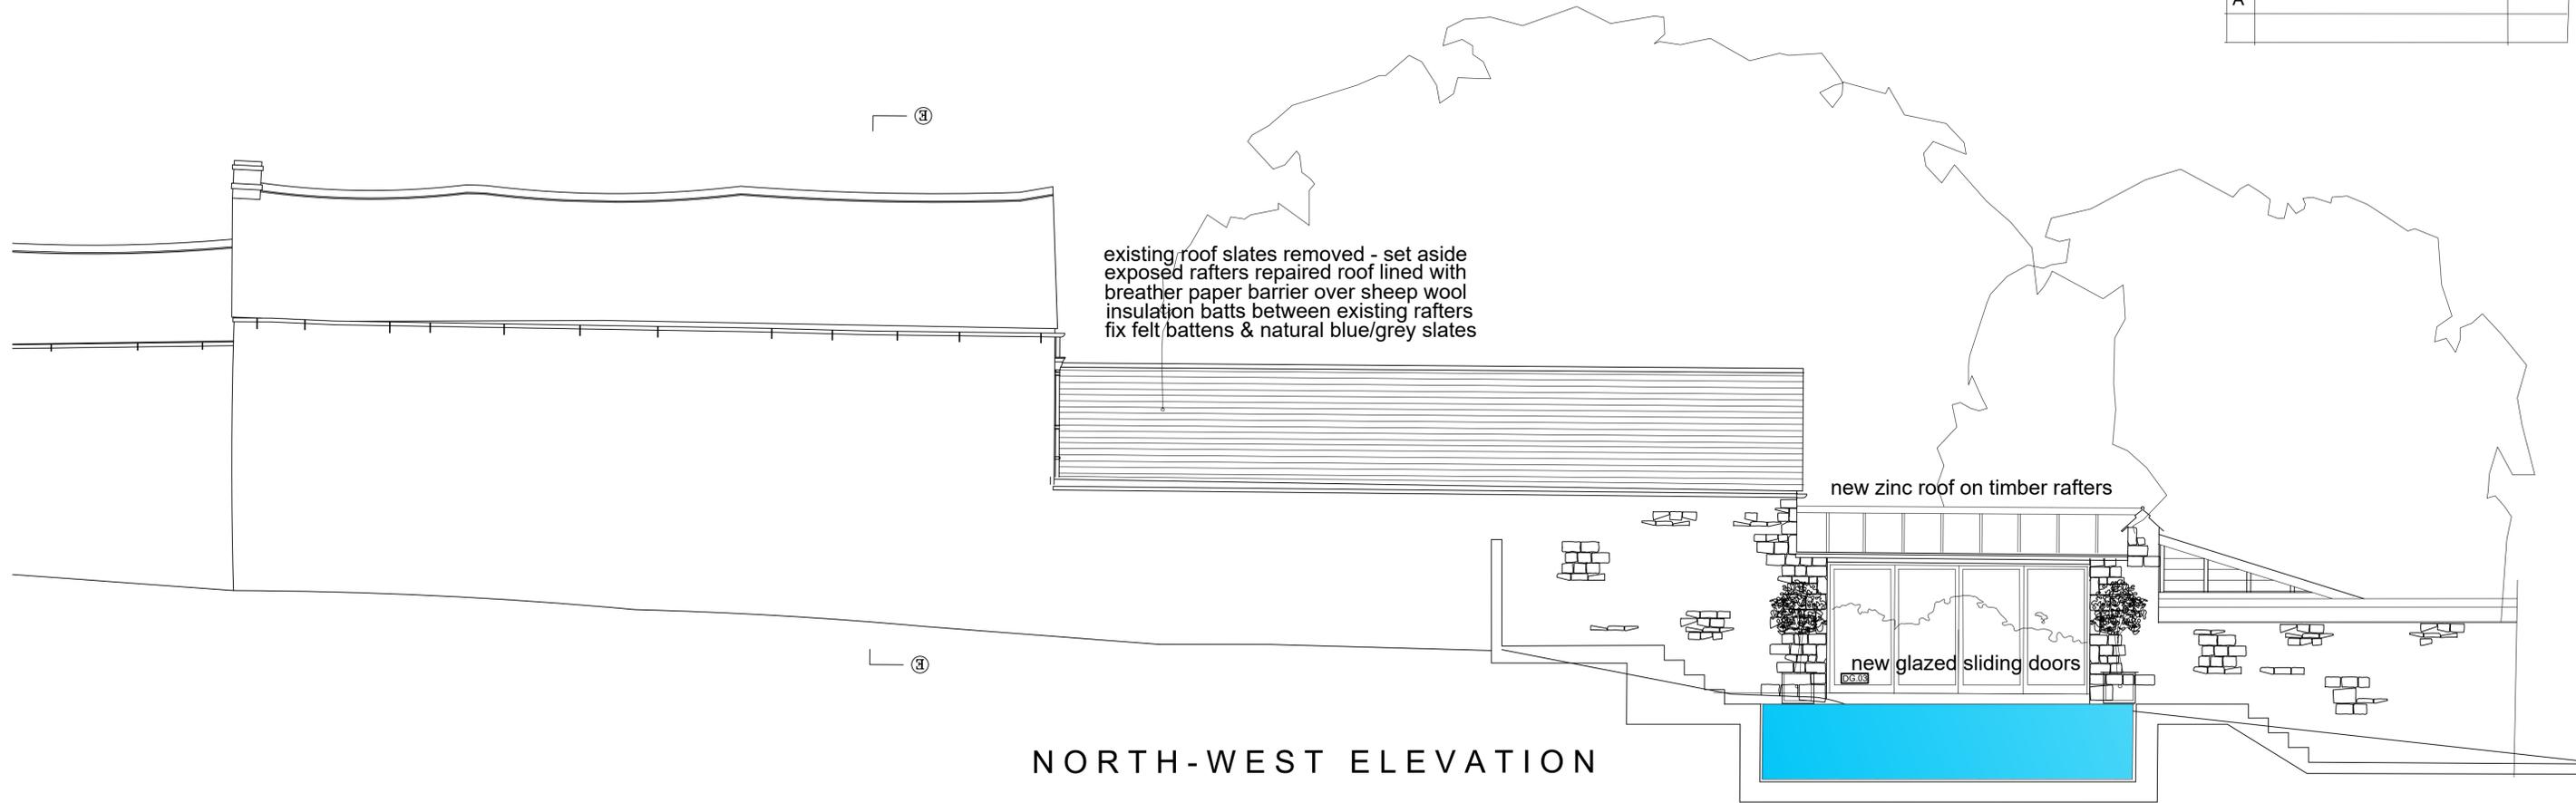


REVISIONS	
A	

 

NORTH-WEST ELEVATION

 

SOUTH-EAST ELEVATION



TONY HERRING ASSOCIATES LTD  
CHARTERED ARCHITECTS

JOB  
CEDAR LODGE NORTH SIDE  
STEEPLE ASTON OX25 4ET

CLIENT  
ALEX & FRANCIS PASTEUR

TITLE  
PROPOSED ALTERATIONS TO  
OUTBUILDINGS-ELEVATIONS

SCALE 1:50	DATE Sept 2023	DRWG. REF 668.06
---------------	-------------------	---------------------