


AS PROPOSED

DO NOT SCALE  
Consider to check all dimensions on site and report discrepancies before proceeding.  
The drawing is copyright.

0 1 2 3 4 5m Scale 1:100


N

As Proposed

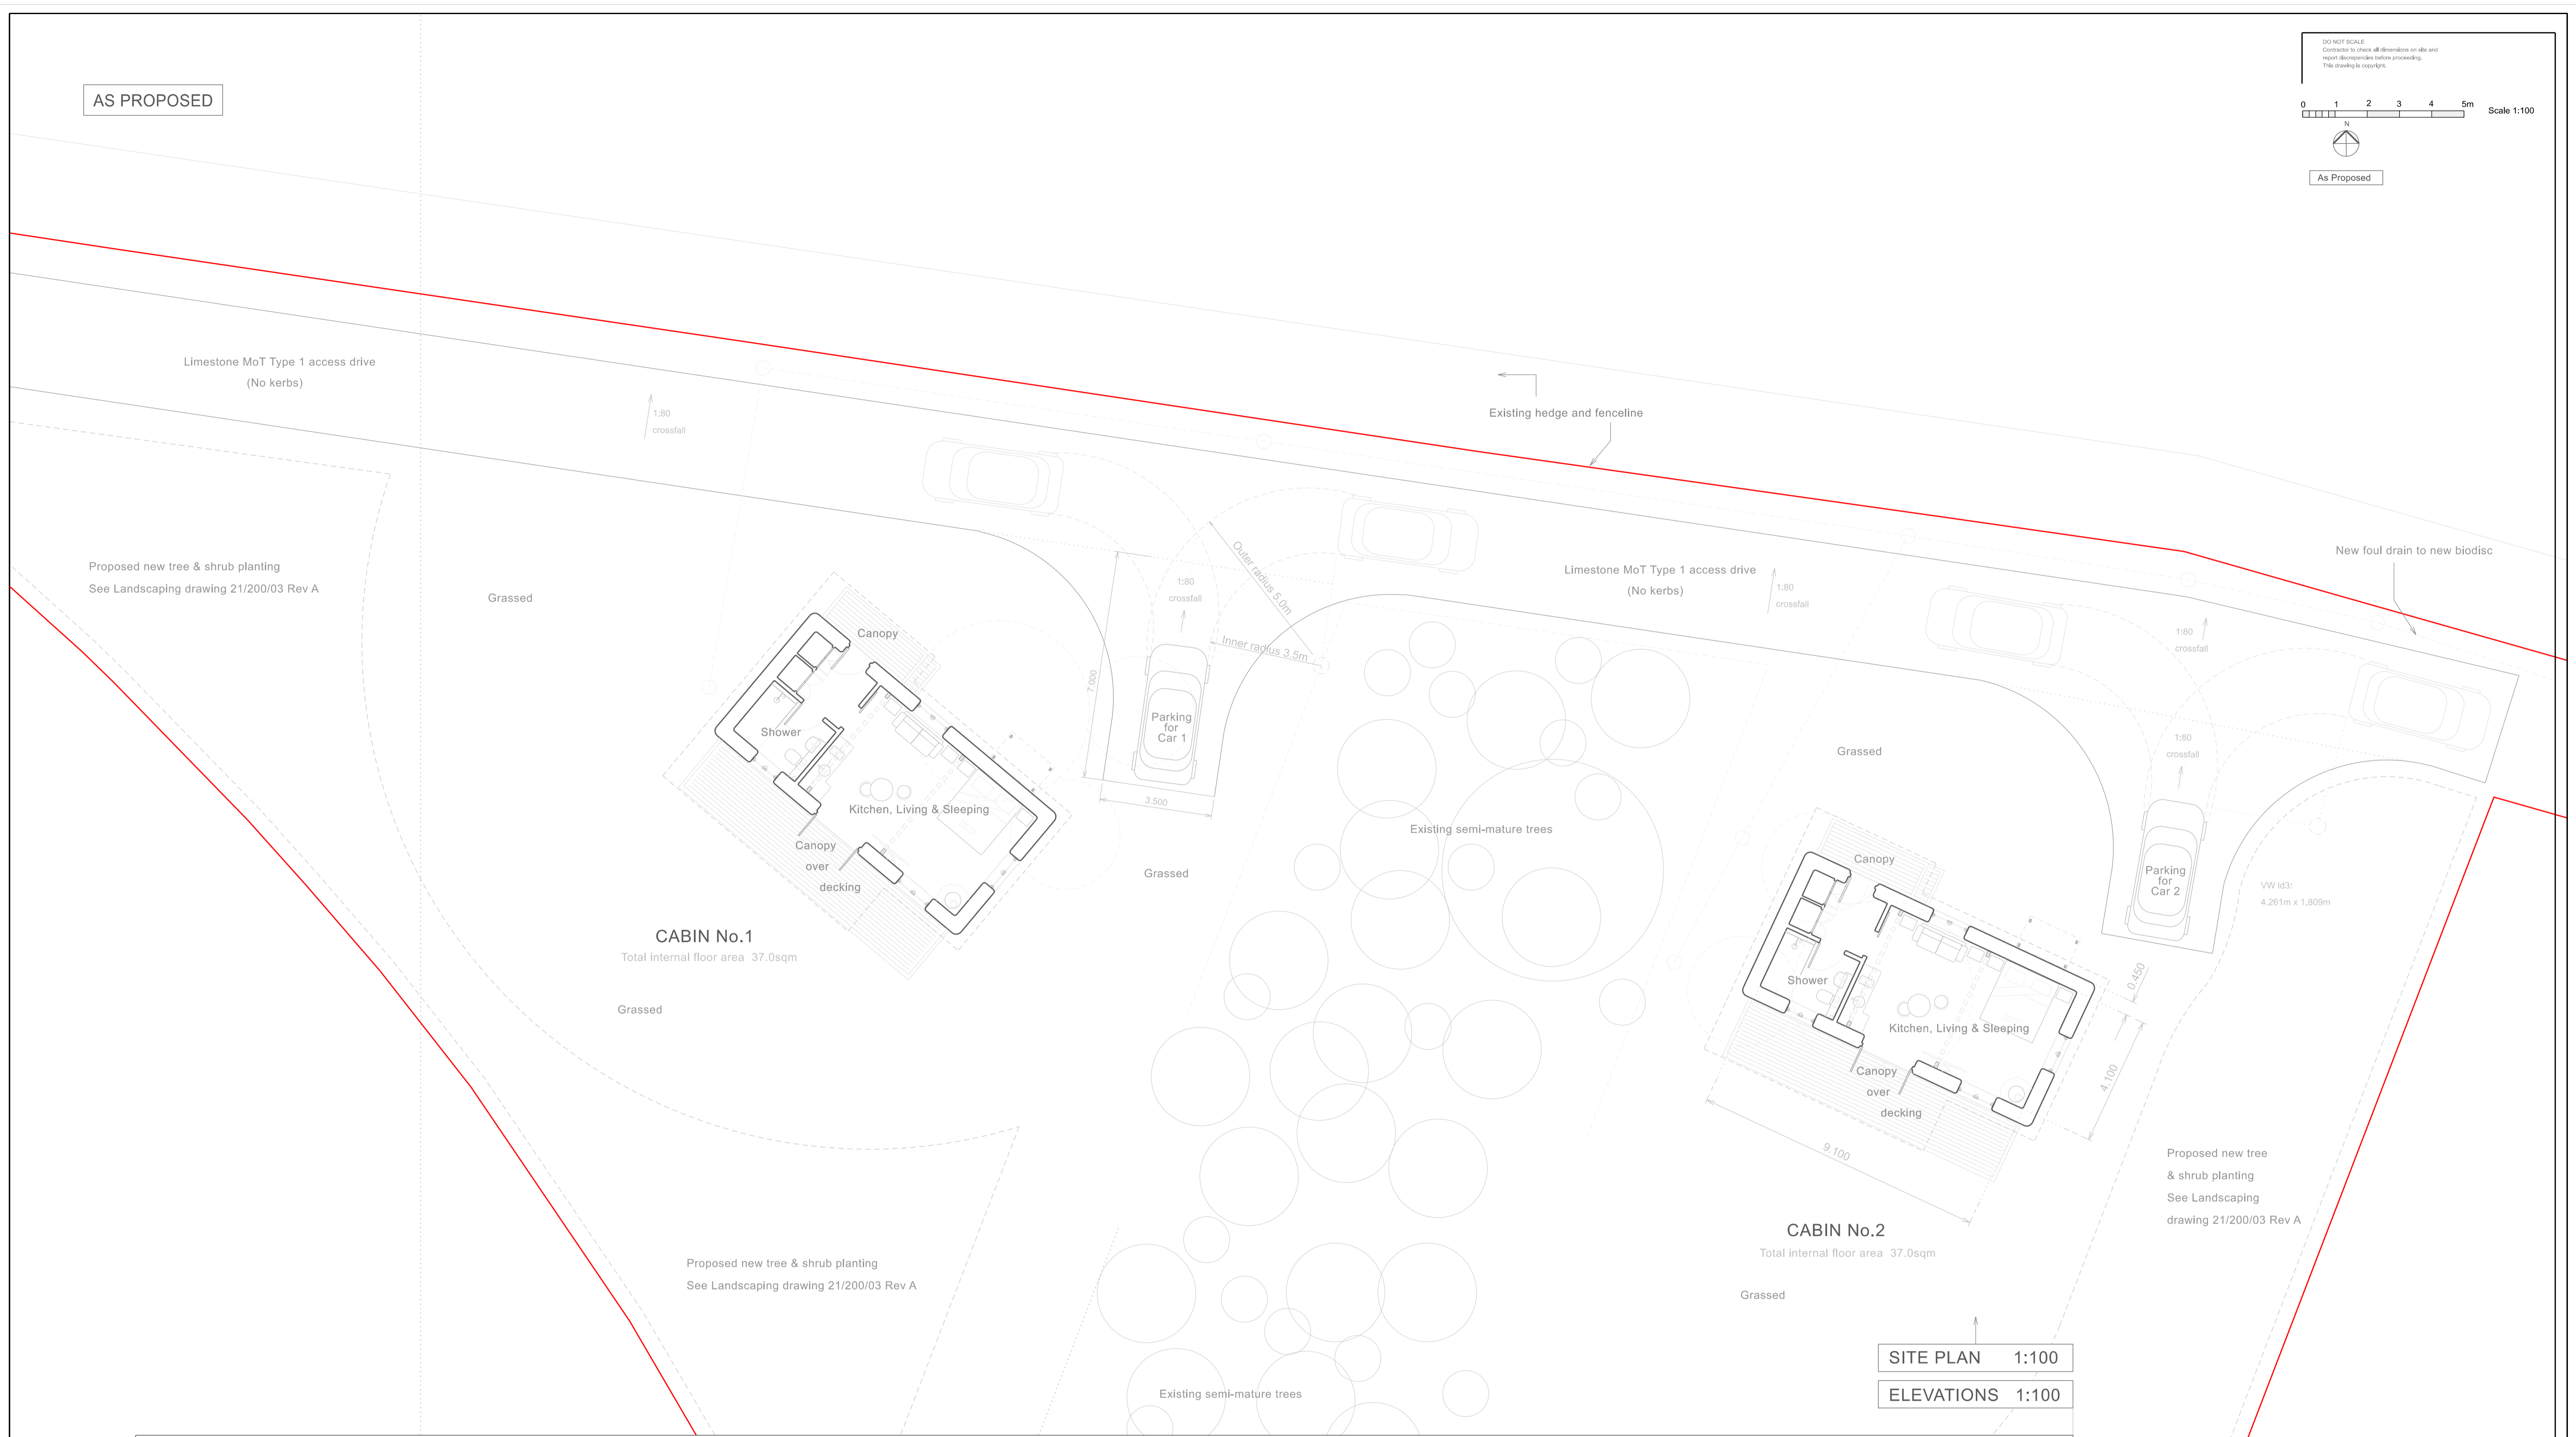

SITE PLAN 1:100

ELEVATIONS 1:100

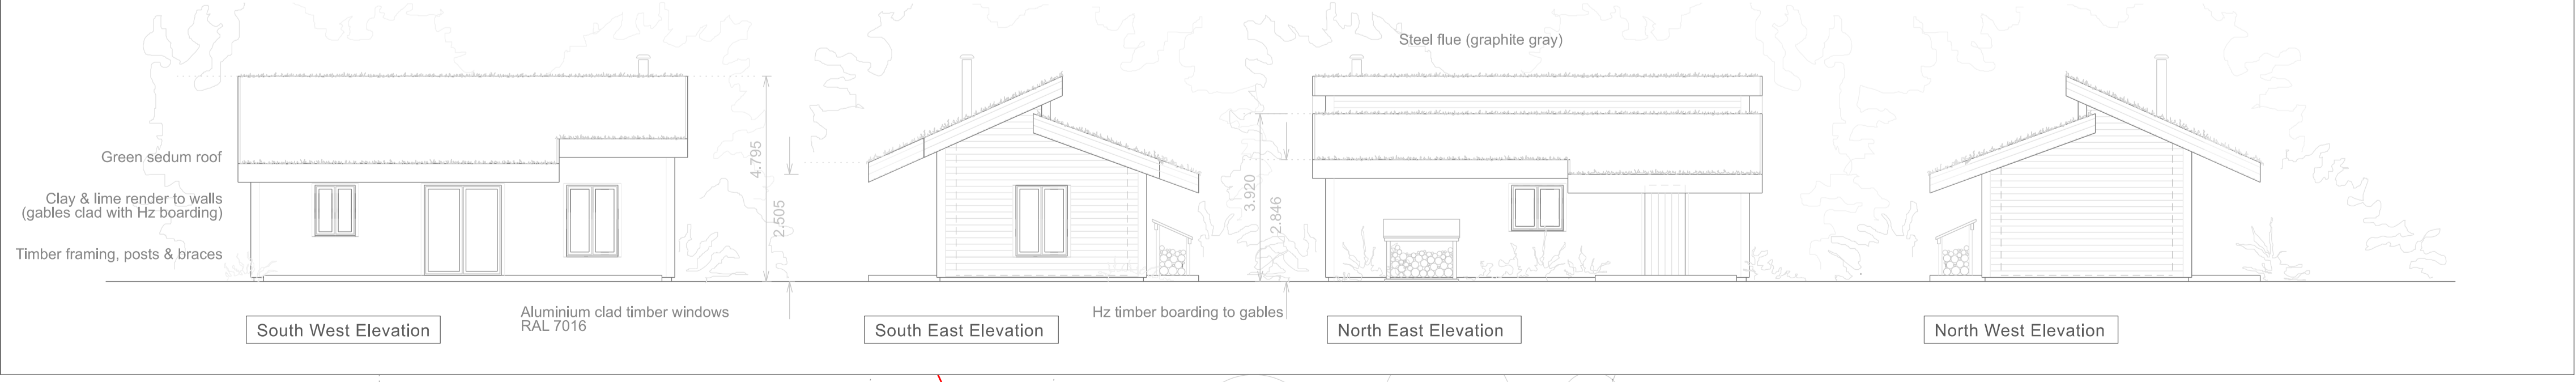

02.10.23 Rev C Planning & Highways  
02.10.23 Rev B Planning  
15.09.23 Rev A Planning

**PLANNED APPROACH**  
**ARCHITECTS**  
Telephone 07929 296003 Email: tim@plannedapproach.co.uk

Client: Mr & Mrs T Howard  
Site: College Farm, Wensleybury, Beckett OX25 2PR  
Project: Self catering holiday Lets - Straw Bale Cabins

FLOOR & ROOF PLANS & ELEVATIONS As Proposed  
1:100 TPH December 2021  
Original at A1 Drwg no. 21 / 200.02 Rev C