

Scale 1:100




FRONT ELEVATION

SIDE ELEVATION

REAR ELEVATION

SIDE ELEVATION

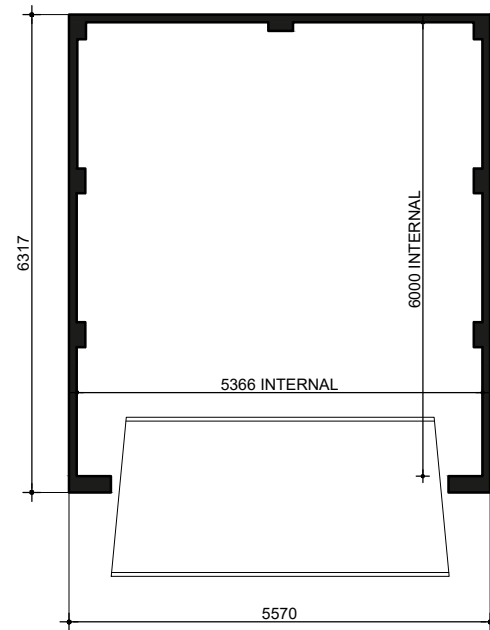

FLOOR PLAN

Double BRICK GR02.PL-01

DATE: APRIL 2019 REV:
SCALE: 1:100 @ A3

DRAWN: KS
CHECKED: GPM

BLOOR HOMES