


Do not scale from this drawing. Use figured dimensions only




Materials:
 Walls: Random coursed stone
 Brick (red) (piers)
 Corrugated metal (black)
 Roof: Corrugated panels (metal and cementitious)
 Windows: n/a
 Doors: Corrugated metal (black)

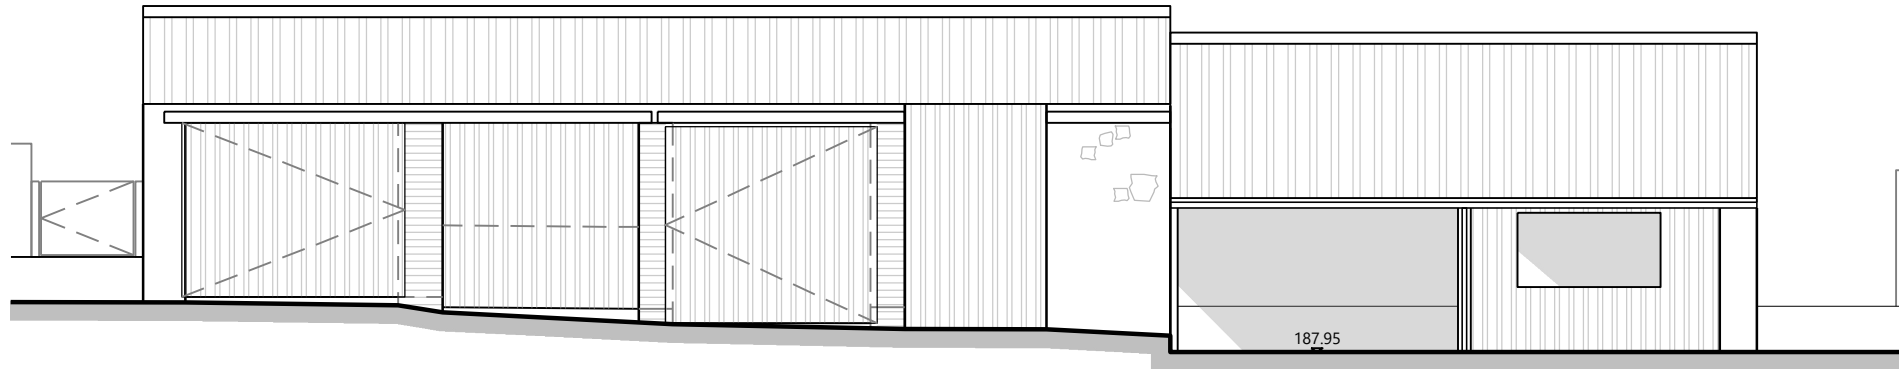


Existing South Elevation
 Scale: 1:100


Datum : 186.00

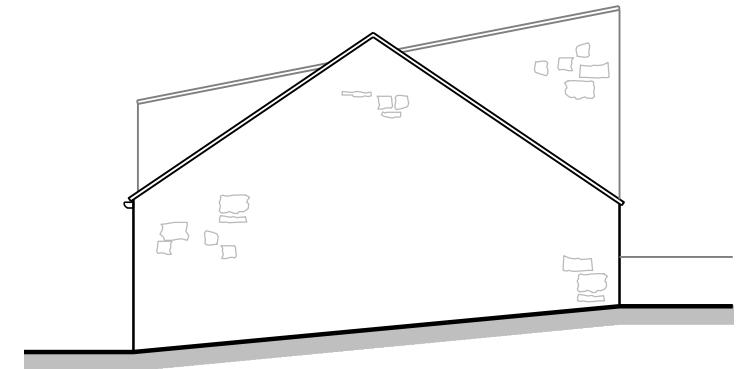

Existing East Elevation
 Scale: 1:100

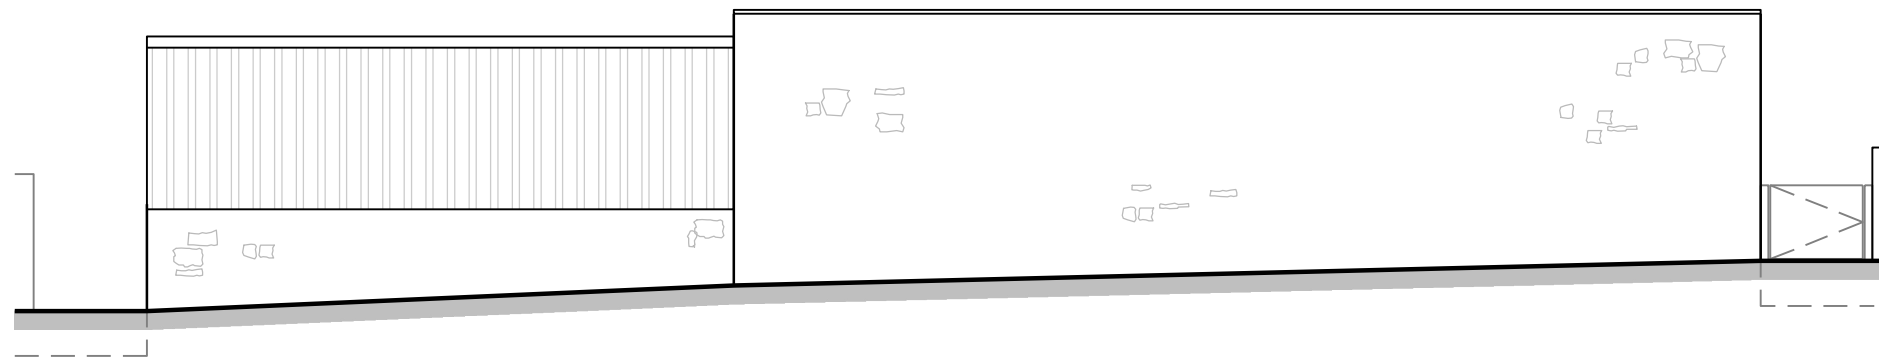

Existing North Elevation
 Scale: 1:100

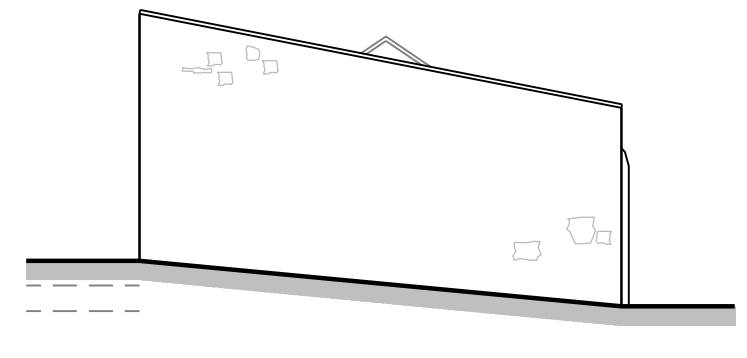

Existing West Elevation
 Scale: 1:100

/	Details updated	27.09.23
Revision	Details	Date

TE Architecture
 Architecture & Design

The Studio @
 Appletree Cottage
 Sibford Gower
 Oxfordshire
 OX15 5RS

Email: info@tearchitecture.co.uk Tel: 01295 236200 / 07500 465555

Project:
 Elmridge, Sibford Gower

Drawing Title:
 Existing Elevations

Drawing Scale: 1:100
 Paper Size: A3

Job No: 23_041_004
 Drawing No: 004
 Revision: /