



Do not scale from this drawing. Use figured dimensions only

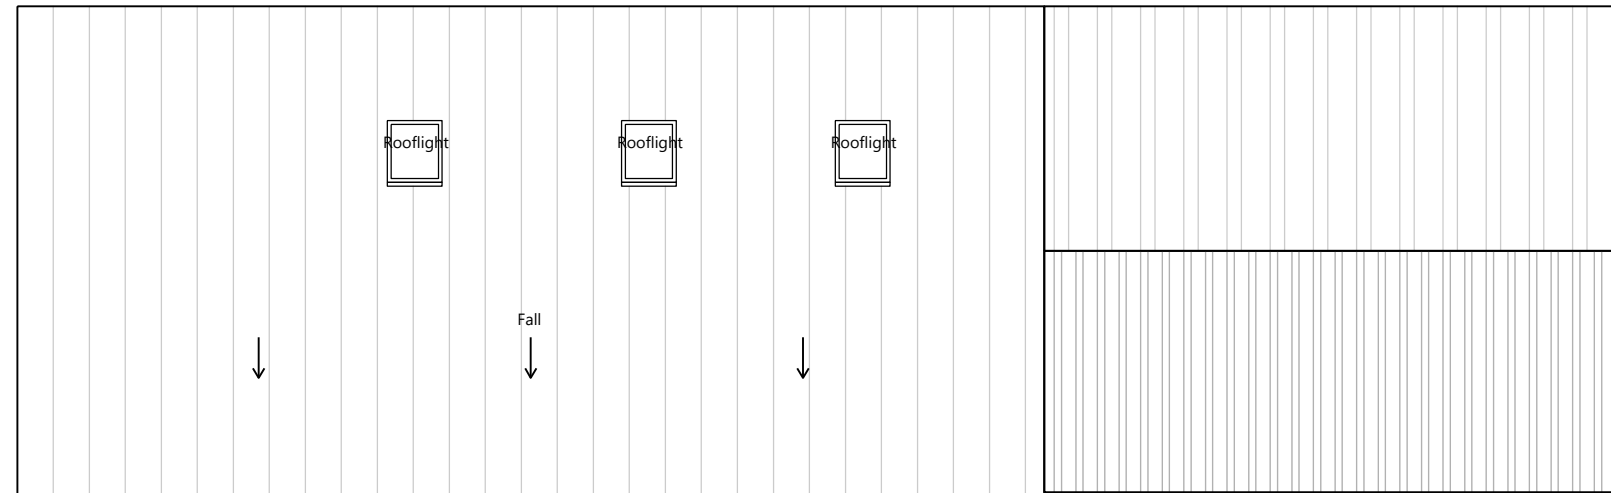

Proposed Roof Plan
Scale: 1:100

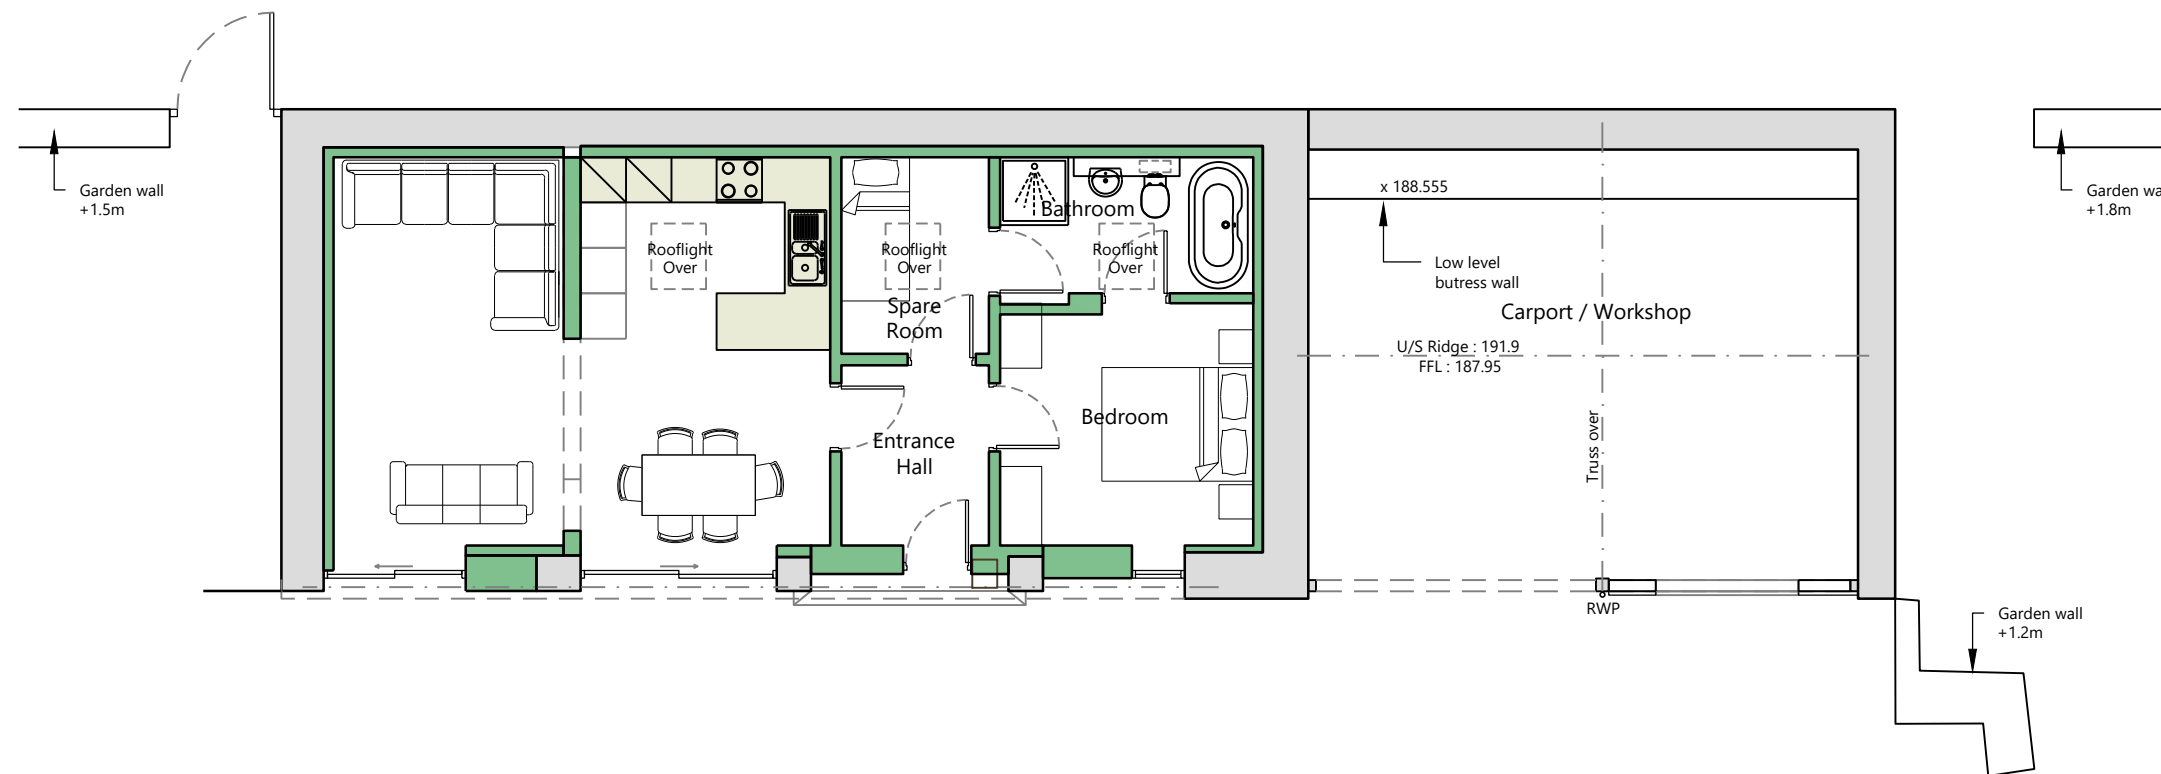

Proposed Ground Floor Plan
Scale: 1:100

A	Detail updated	21.11.23
Revision	Details	Date

TE Architecture
Architecture & Design

The Studio @
Appletree Cottage
Sibford Gower
Oxfordshire
OX15 5RS

Project:
Elmridge, Sibford Gower

Drawing Title:
Proposed Plans

Email: info@tearchitecture.co.uk Tel: 01295 236200 / 07500 465555

Drawing Scale:
1:100

Paper Size:
A3

Job No:
23_041_ 103

Drawing No:

Revision:
A