


Notes

Do not scale from this drawing.
All dimensions are to be checked prior to construction and any discrepancies are to be identified to the Architect.
Copyright reserved.
This drawing is for Stage 03 cost purpose only

Key:
Application boundary
Ownership boundary

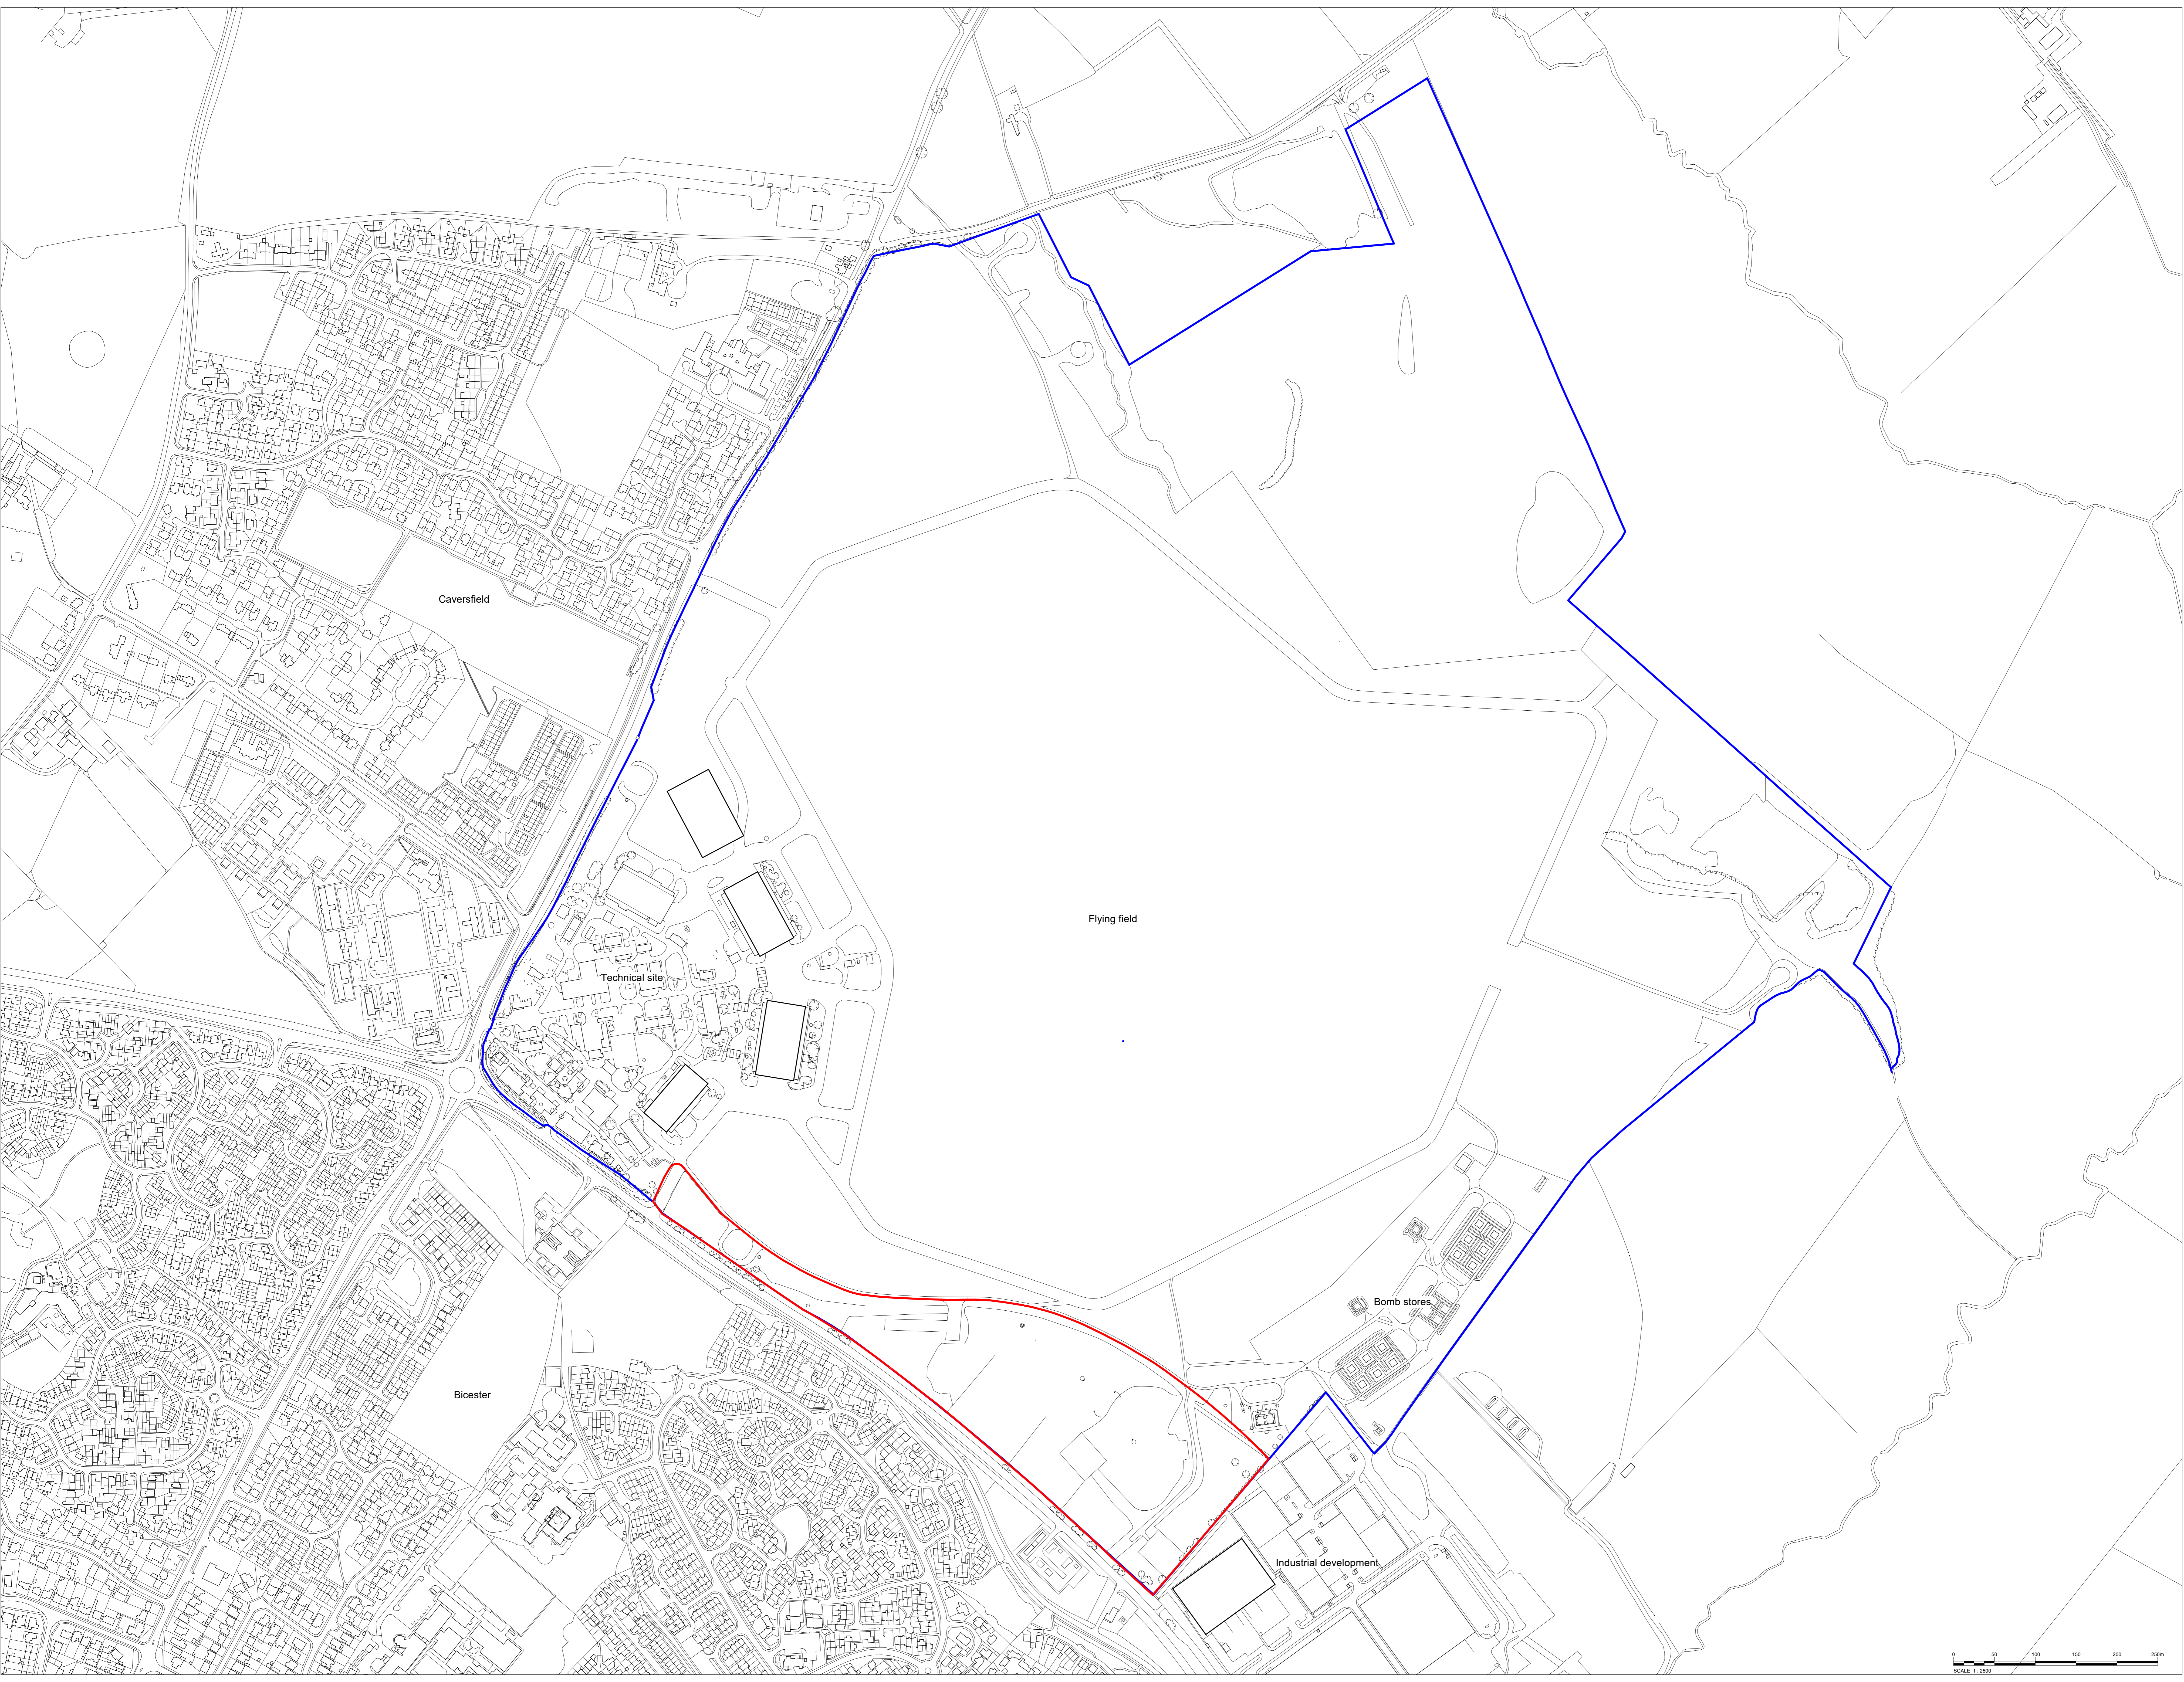

Revisions	Status Code
P01 14/06/23 Issued for planning	TF
Issued for planning	S2

Client
Bicester Motion Limited

Project
BM_IQ

Reserved Matters
Existing Wider Site plan

Scale	Size	Date	Drawn	Checked
1:2500	A0	17/11/2023	NP	NM



Drawing No. 220127-3DR-ZZ-00-DR-A-08000 P01

