

Notes

Do not scale from this drawing.

All dimensions are to be checked prior to construction and any discrepancies are to be identified to the Architect.

Copyright reserved.



**This drawing is for Stage 03 cost purpose only**



Solar panels



Mansafe route

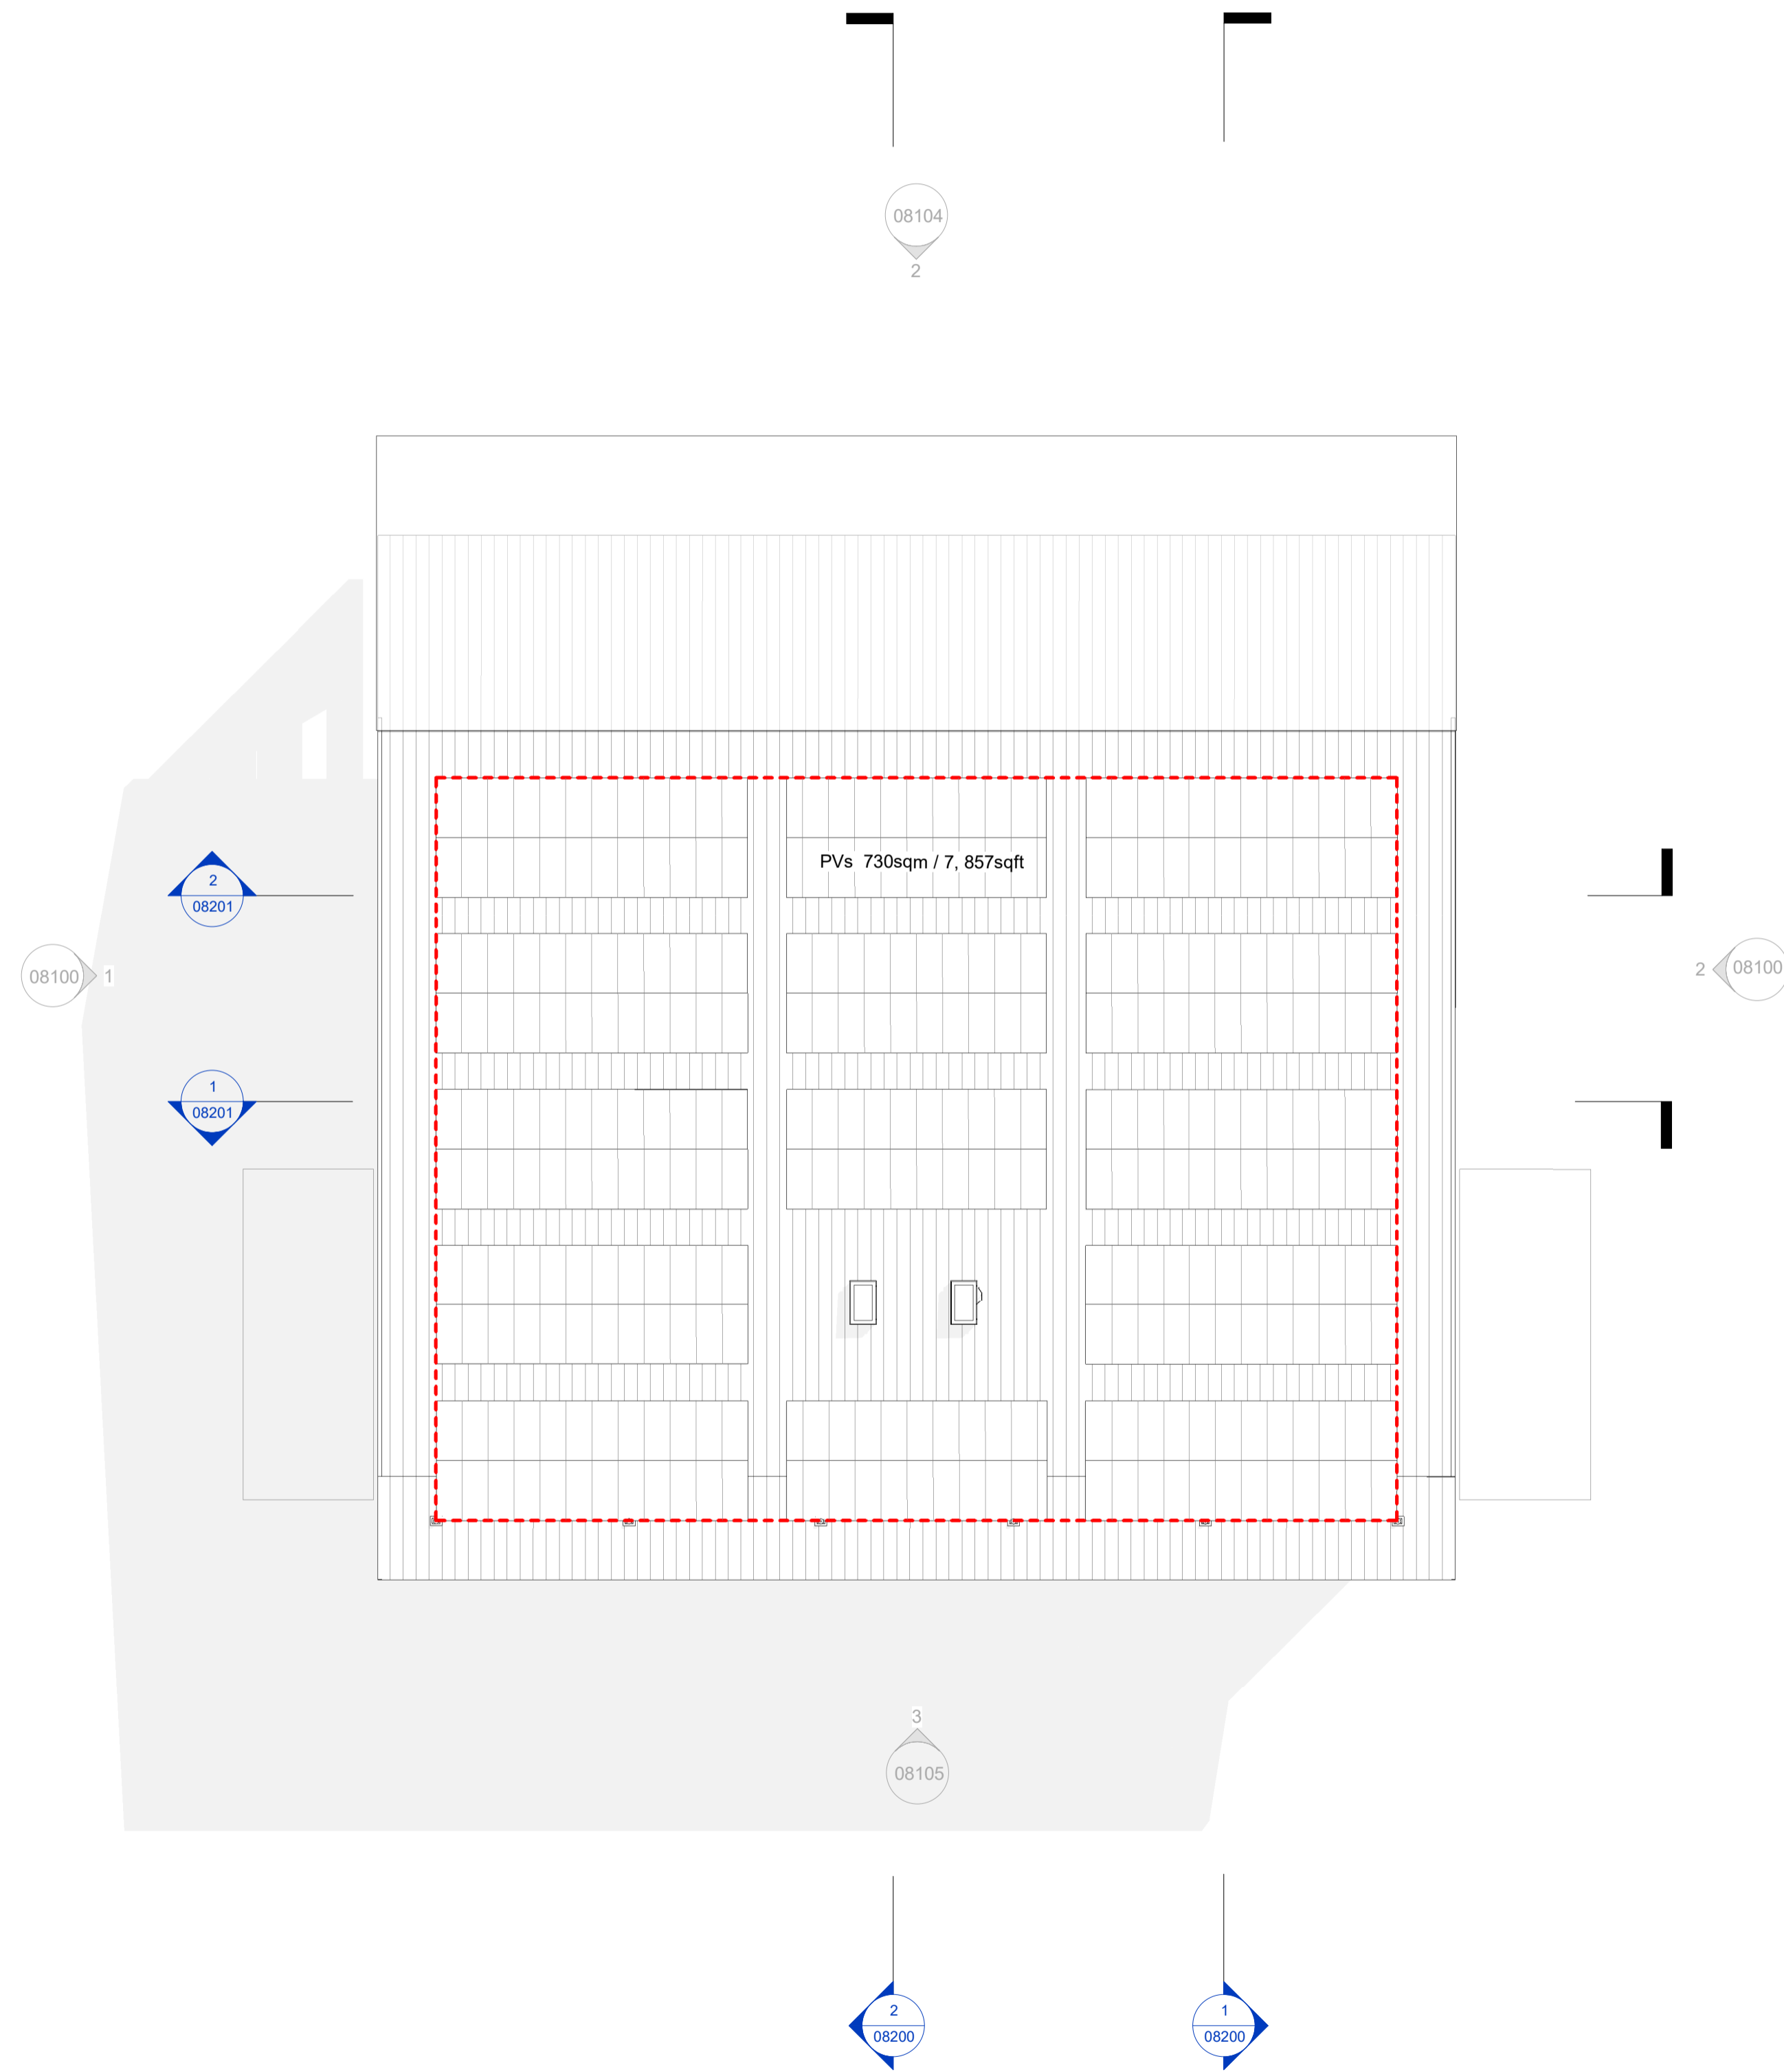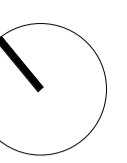

**1 Proposed Roof Plan**  
1 : 200

P04	01/03/24	Planning - RM Updated	NP
P03	17/11/23	Planning - RM First Issue	NP
P02	31/10/23	Planning - Reserved Matters Updated	NP
P01	17/10/23	Planning - Reserved Matters	NP

Revisions

Purpose	Status Code
<b>For Information</b>	<b>S2</b>

Client  
**Bicester Motion Limited**

Project  
**BM\_IQ**


**Reserved Matters**

Title  
**Proposed Roof Plan**

Scale	Size	Date	Drawn	Checked
1:200	A1	17/11/2023	NP	NM



Drawing No.	Rev.
220127-3DR-XX-XX-R1-A-08022	P04

 

Time Stamp: 01/03/2024 15:36:13