


South Elevation  
SCALE 1:100



East Elevation  
SCALE 1:100

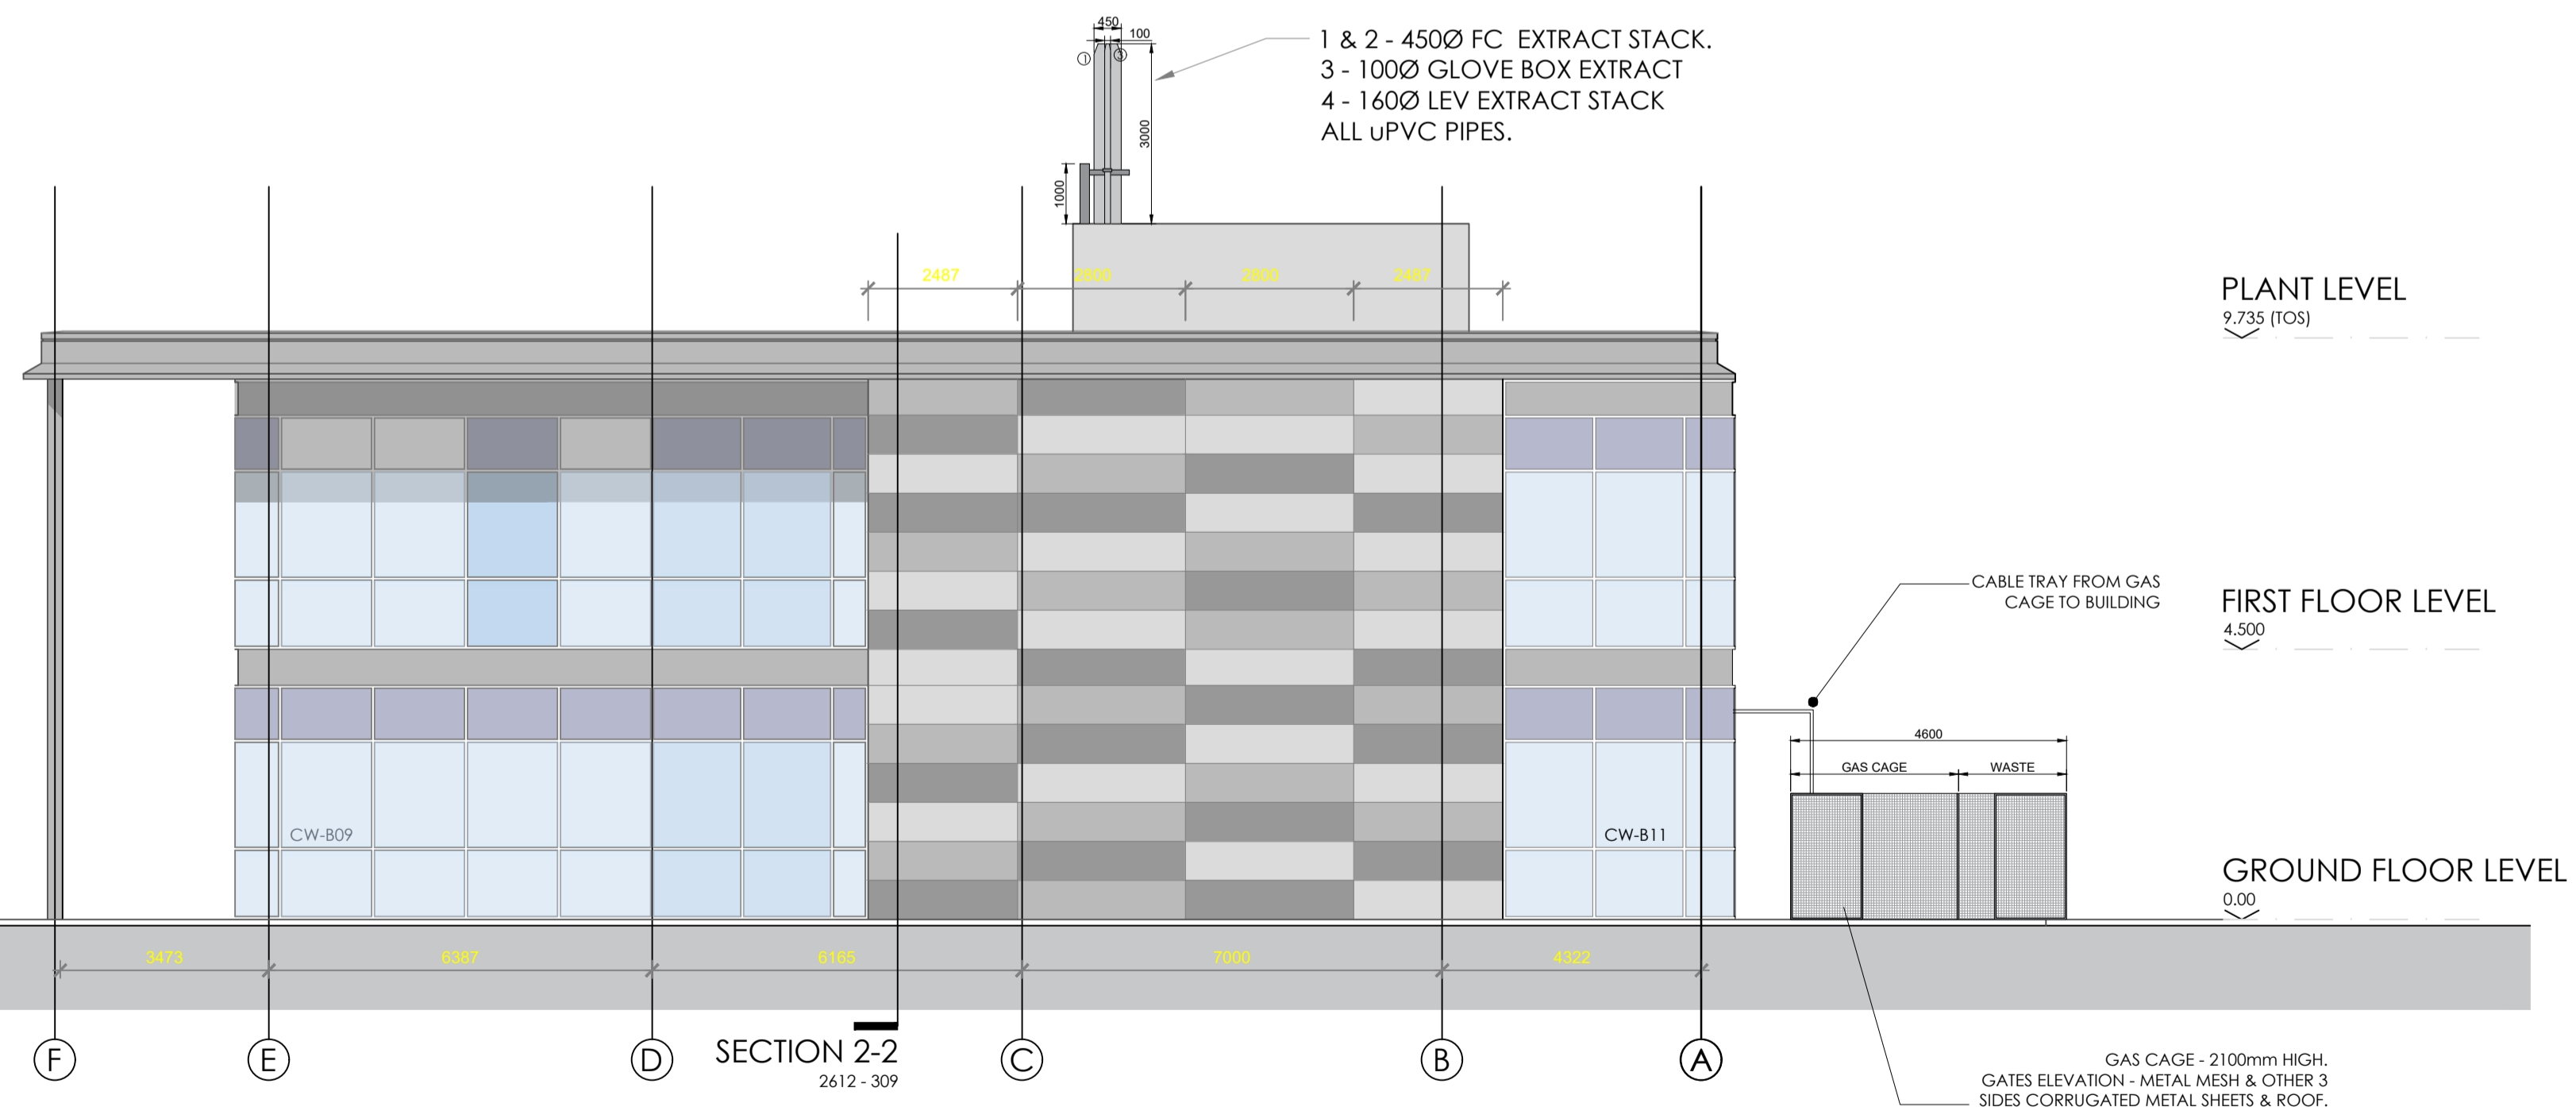

EXAMPLE OF GAS CAGE

Design is protected under Copyright at no time must any portion of this drawing be reproduced or copied in any way without the permission of Bulb Interiors Ltd.

All dimensions must be checked on site



BULB INTERIORS, PRIORY COURT, WOOD LANE  
BEECH HILL, BERKSHIRE RG7 2BJ  
T: 01189 889200 F: 01189 889350  
www.bulbinteriors.com

Client  
QUANTUM SOLUTIONS

Project  
BUILDING 4B, UNIT 8  
OXFORD TECHNOLOGY PARK  
KIDLINGTON  
OX5 1GN

Title  
PROPOSED ELEVATIONS 02  
South & East Elevations

Rev	Revision	By	Date	Chk'd	Date
G	GAS CAGE ADDED	SM	30.11.23	DN	30.11.23
F	REVISED AS PER COMMENTS	SM	27.10.23	DN	27.10.23
E	REVISED AS PER COMMENTS	SM	26.10.23	DN	26.10.23
D	NUMBER OF FLUES REVISED	SM	24.10.23	DN	24.10.23
C	FLUE LOCATIONS REVISED	SM	18.10.23	DN	18.10.23
B	FLUES REVISED	SM	12.10.23	DN	12.10.23
A	FIRST ISSUE	SM	07.10.23	DN	07.10.23

Scale	Date	Designer/Drawn By	Checked By / Date
1:100@A1	07.10.23	SM	DN

Drawing Number				
Project No.	Drawing Nos.	Floor	Detail	Rev
P23056	04	00	P-EL2	G