




1. IF THIS DRAWING HAS BEEN RECEIVED ELECTRONICALLY IT IS THE RECIPIENT'S RESPONSIBILITY TO PRINT THE DOCUMENT TO THE CORRECT SCALE.
2. ALL DIMENSIONS ARE IN MILLIMETRES UNLESS STATED OTHERWISE. IT IS RECOMMENDED THAT INFORMATION IS NOT SCALED OFF THIS DRAWING.
3. THIS DRAWING SHOULD BE READ IN CONJUNCTION WITH ALL OTHER RELEVANT DRAWINGS AND SPECIFICATIONS.

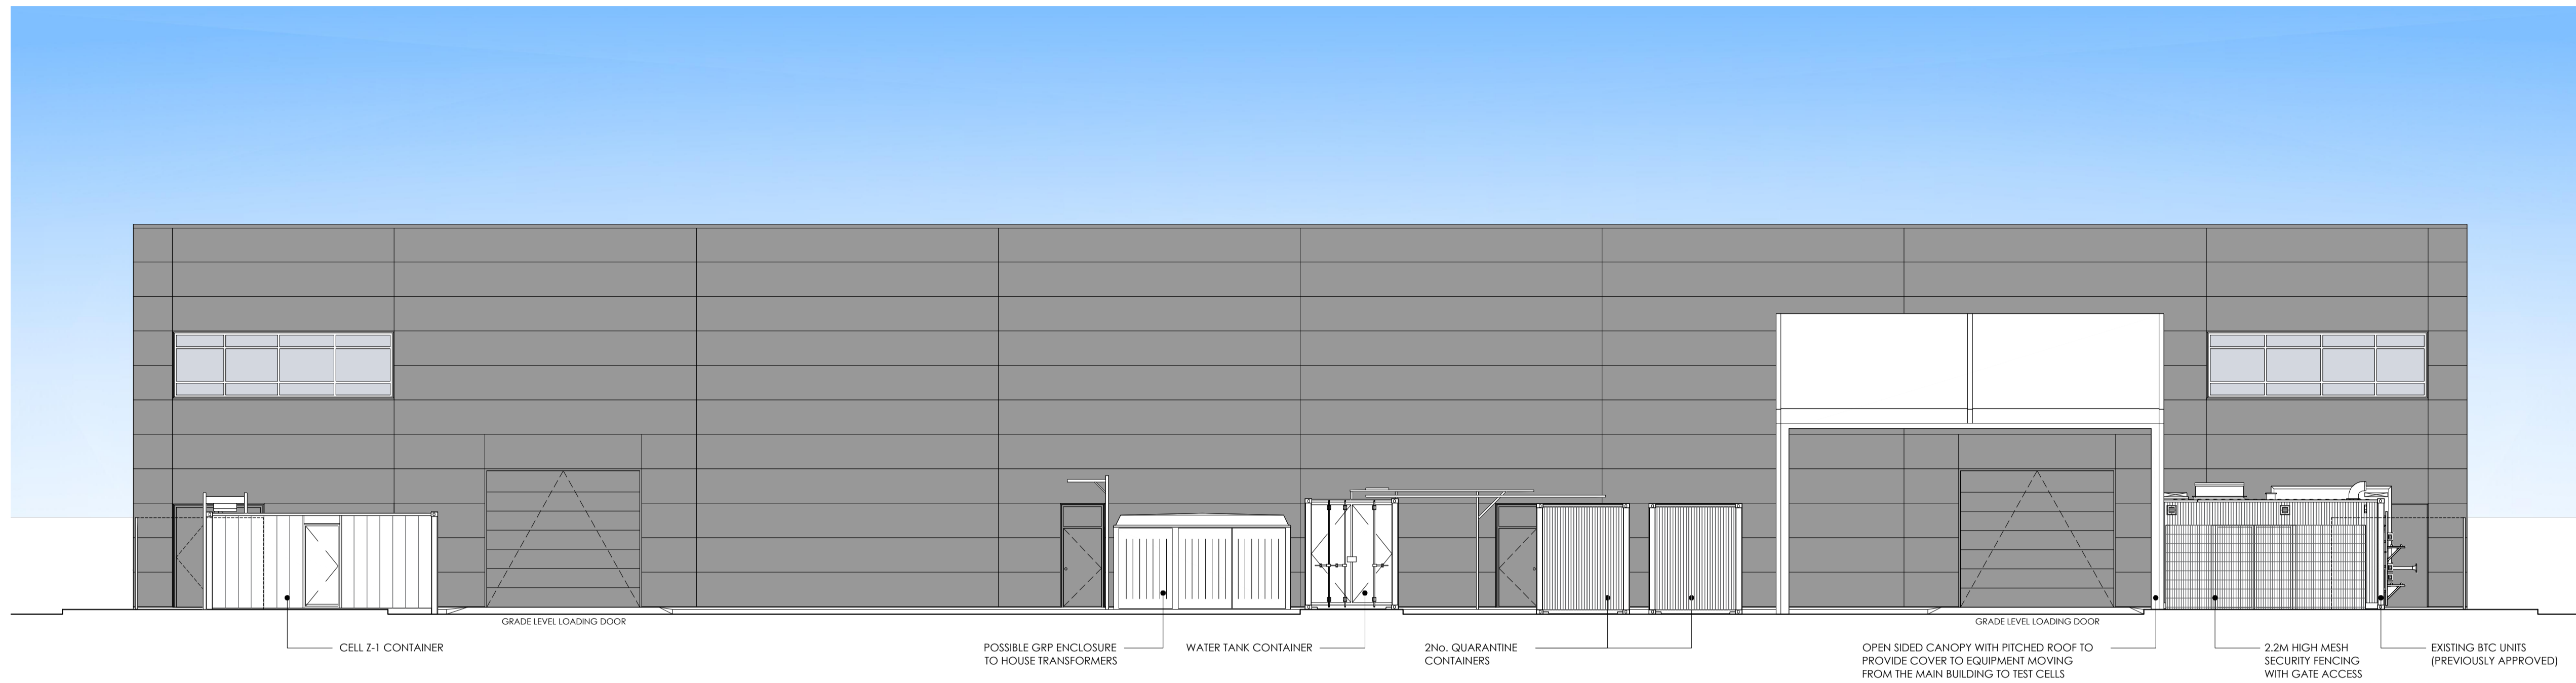


PROPOSED REAR YARD ELEVATION
SCALE 1:100

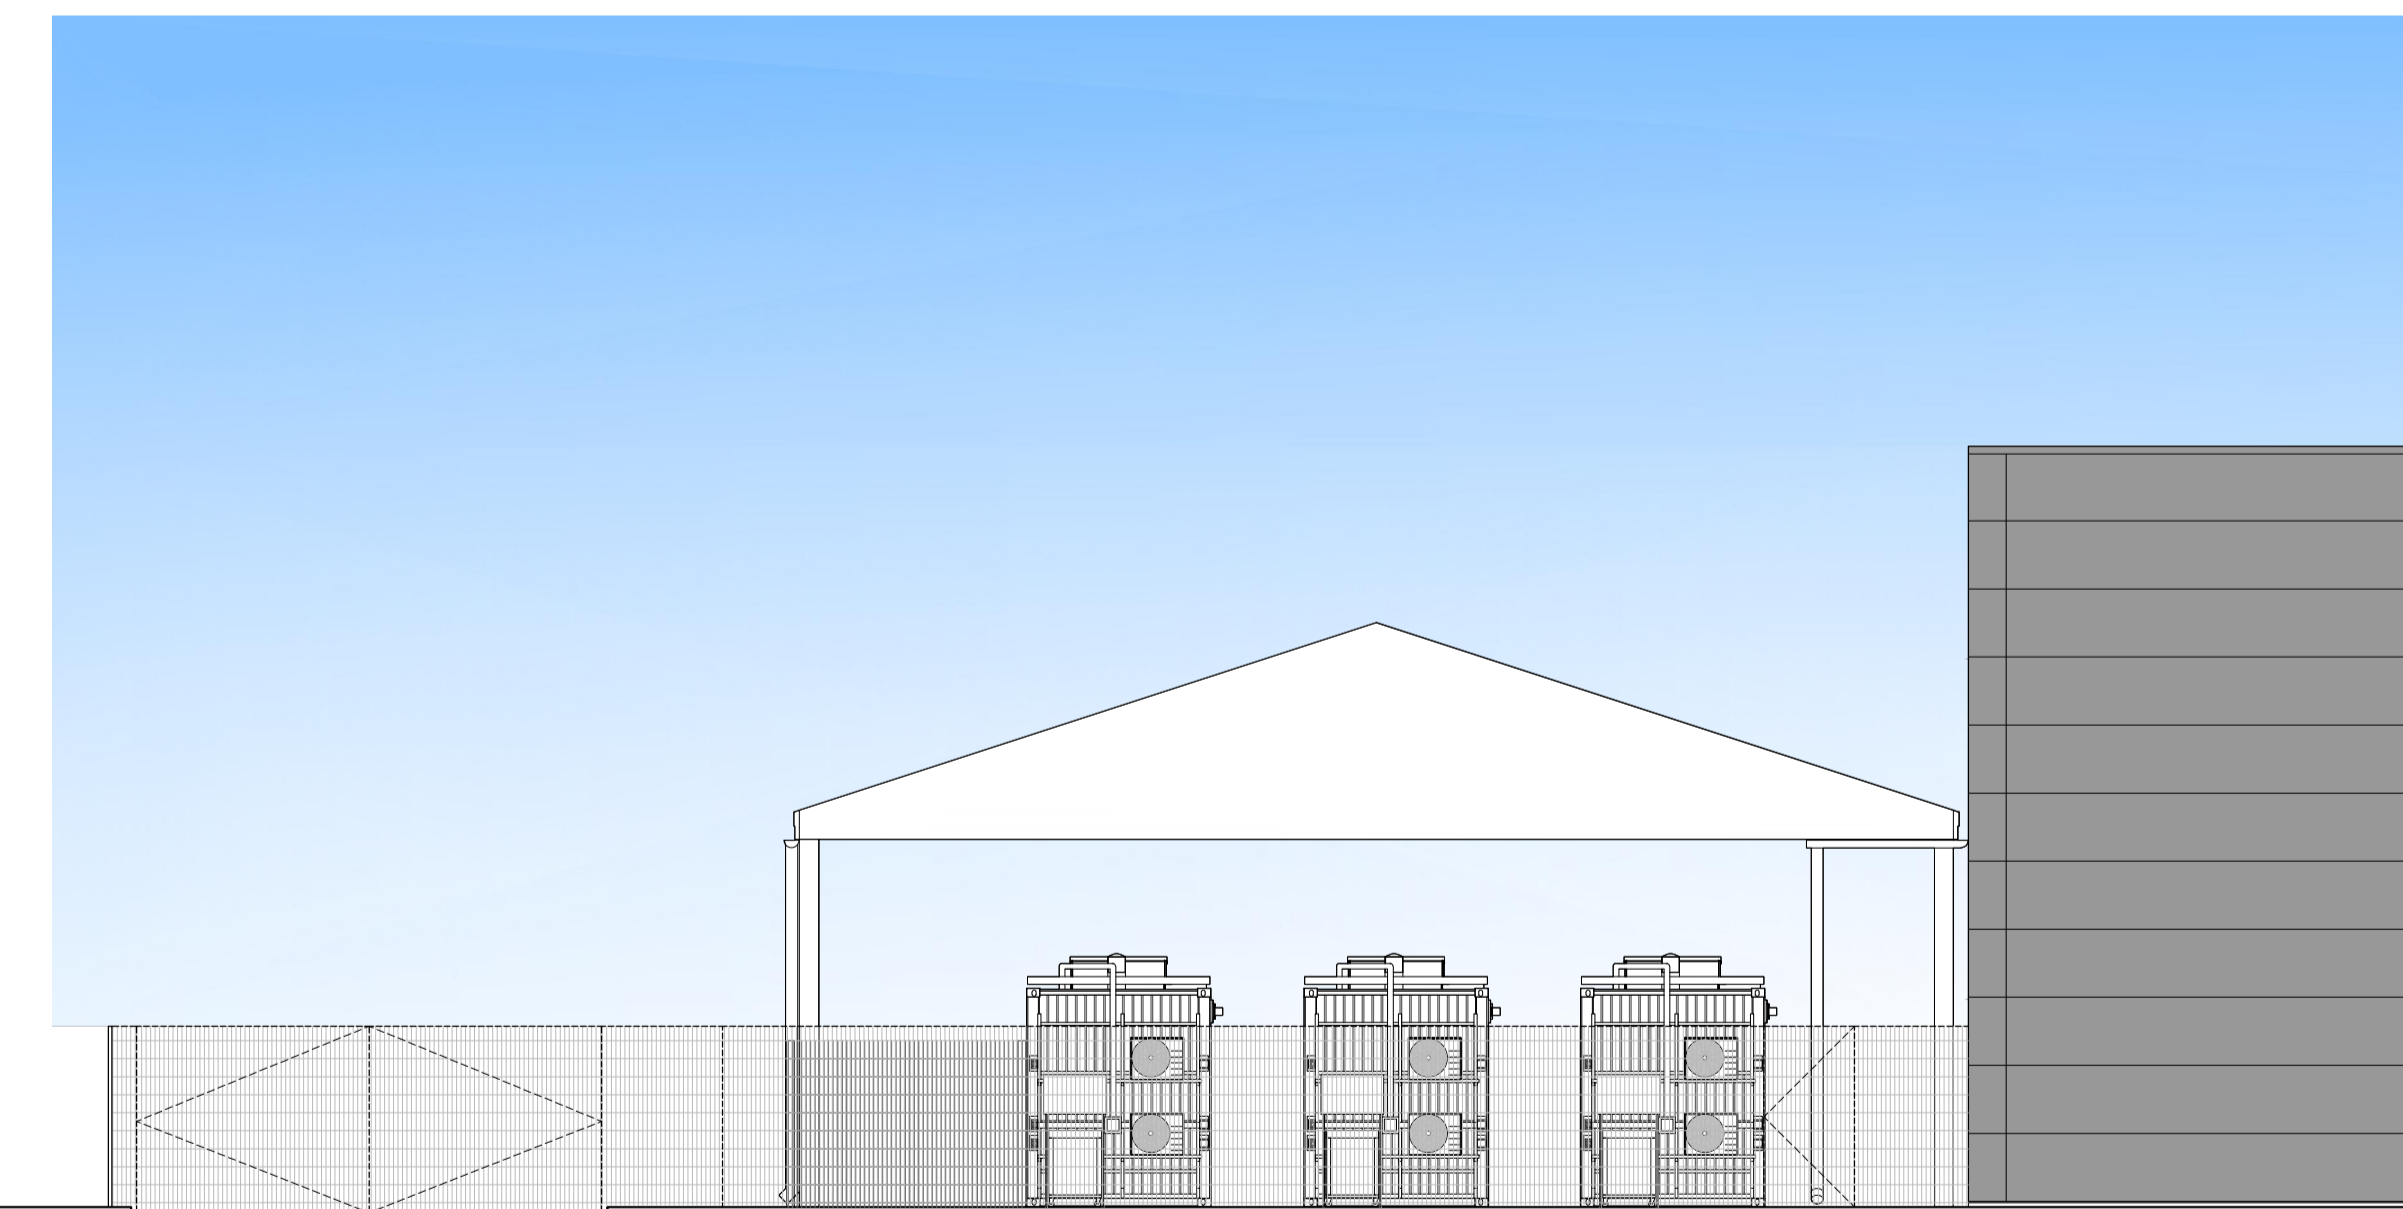

PROPOSED NORTH ELEVATION
SCALE 1:100

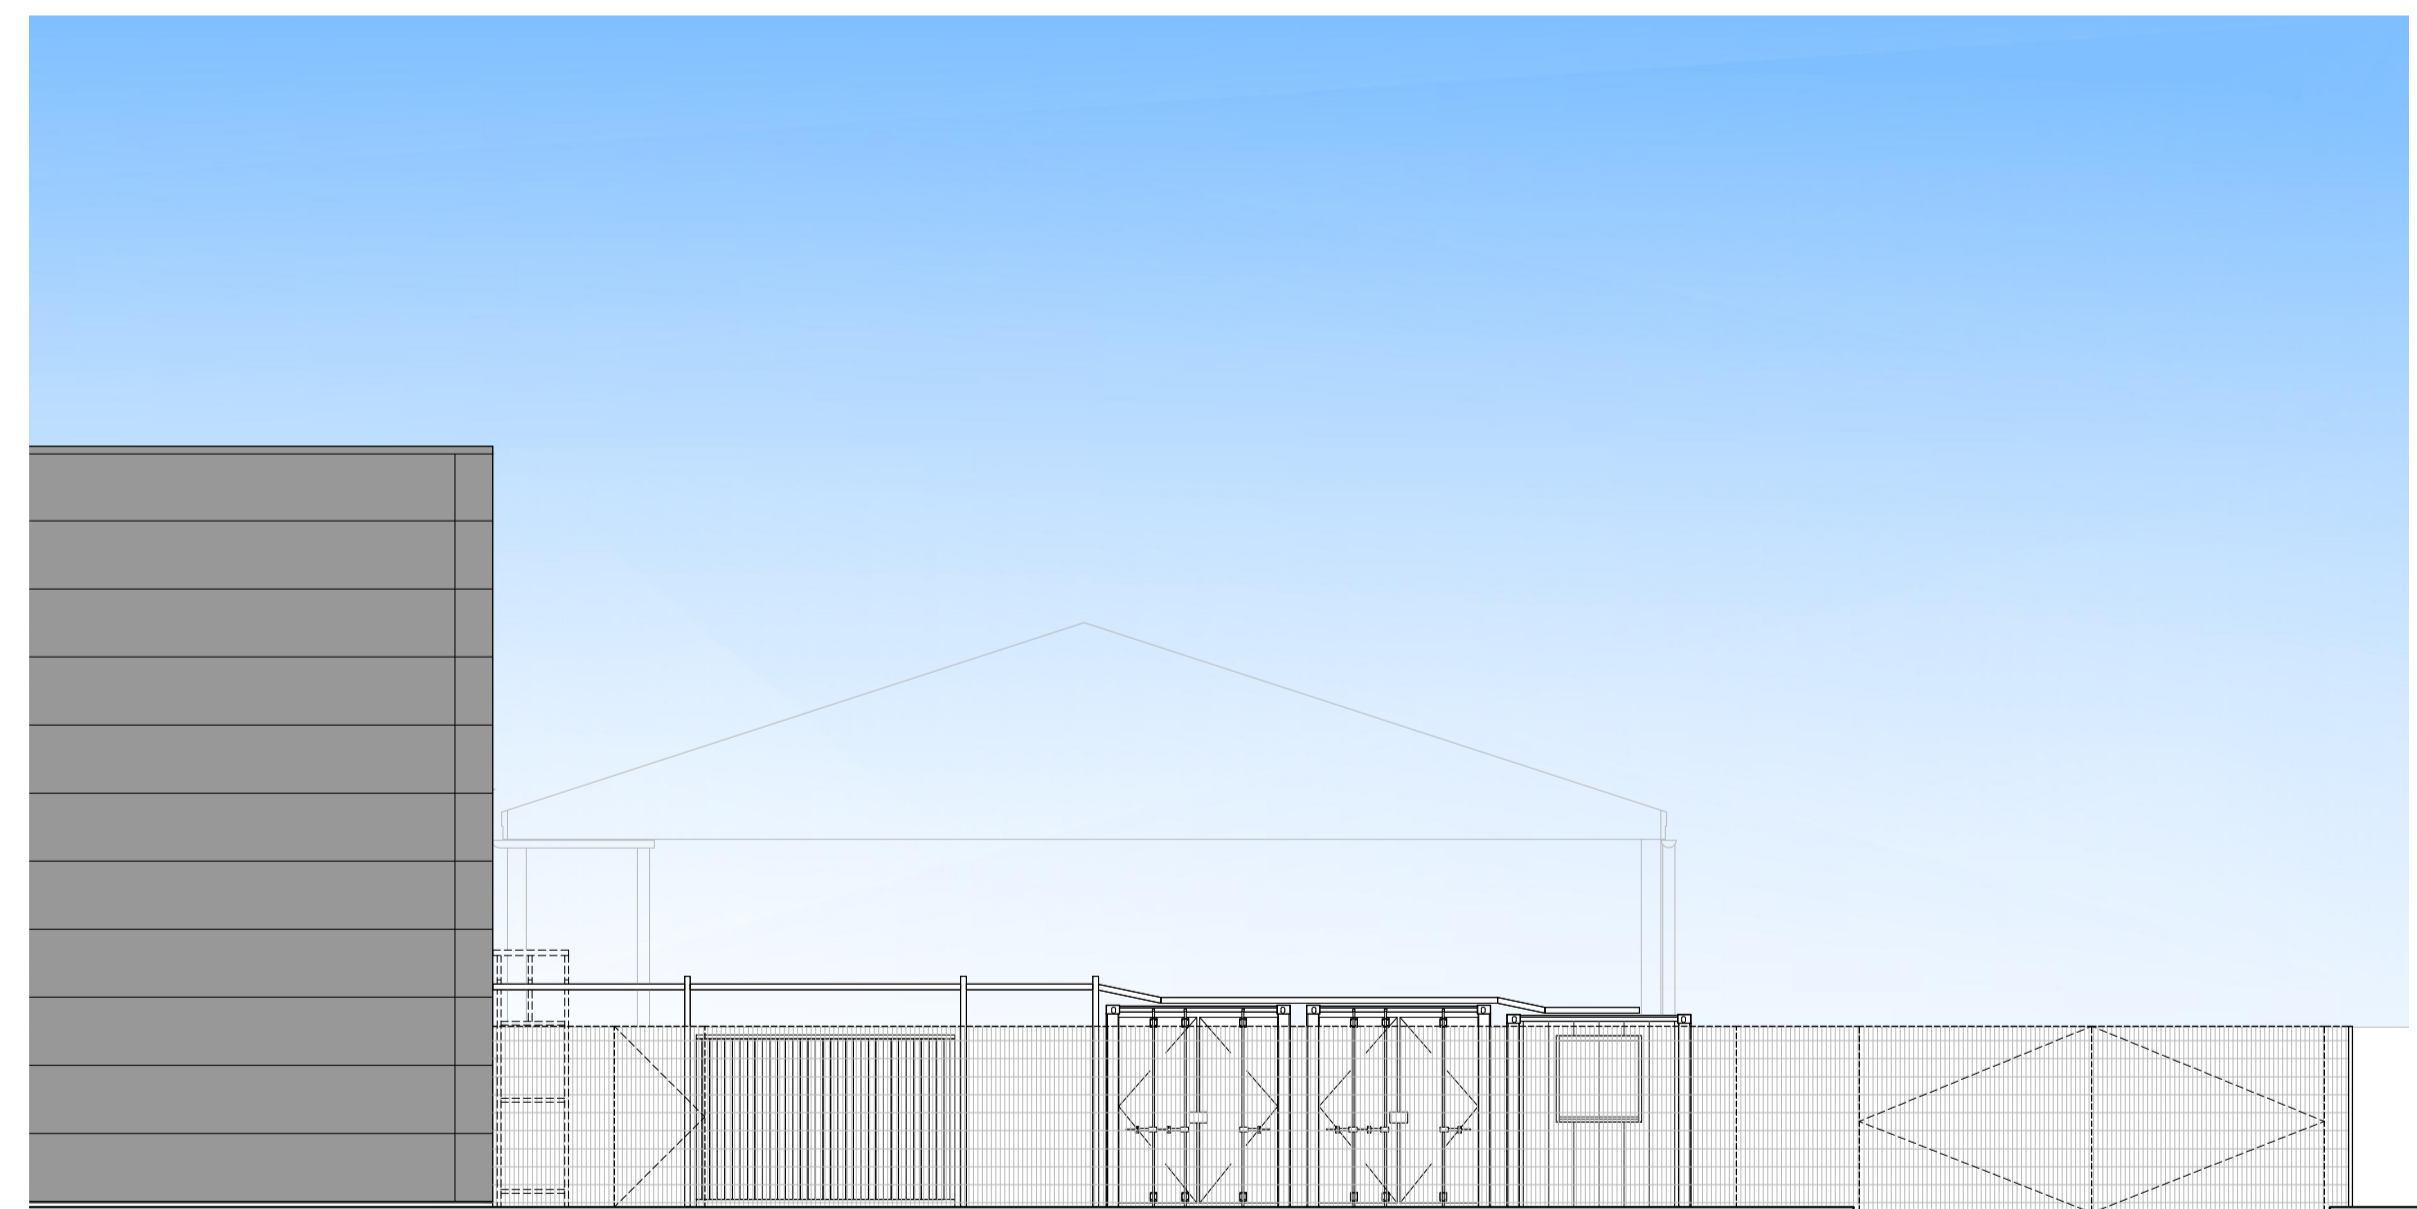

PROPOSED SOUTH ELEVATION
SCALE 1:100

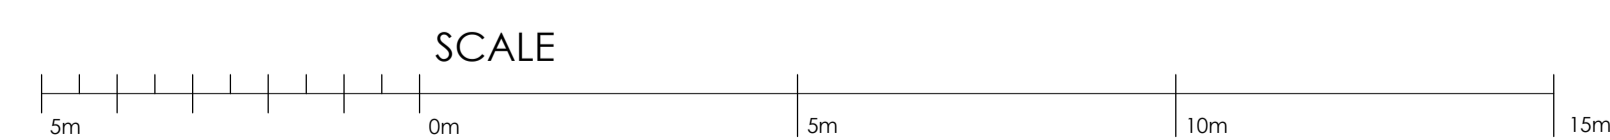

PLANNING ISSUE

PL2	PLANNING ISSUE 2	CG	07.12.23	MD
PL1	PLANNING ISSUE 1	CG	30.11.23	MD
REV.	AMENDMENT	DRAWN	DATE	AUTHD

client: WAE TECHNOLOGIES LTD

project: OXFORD TECHNOLOGY PARK

site: TECHNOLOGY DR, LANGFORD LN
KIDLINGTON, OXFORDSHIRE

content: BUILDING 5
PROPOSED REAR YARD ELEVATIONS

date: NOV 2023

scale: 1:100 @ A1

ALL DIMENSIONS TO BE CHECKED ON SITE

GARRETT | MCKEE
ARCHITECTS
RILEY HOUSE
RILEY ROAD
MARLOW
BUCKINGHAMSHIRE
T: 01628 907000
www.garrettmckee.co.uk

dra.no: 2851 - 10 revision: PL2