


scale 1:100




NOTES


REV	DESCRIPTION	DATE	AUTH	CHK'D
A	Design Revised	27.02.2020	IR	IR
B	Design Revised	12/12/2023	DG	

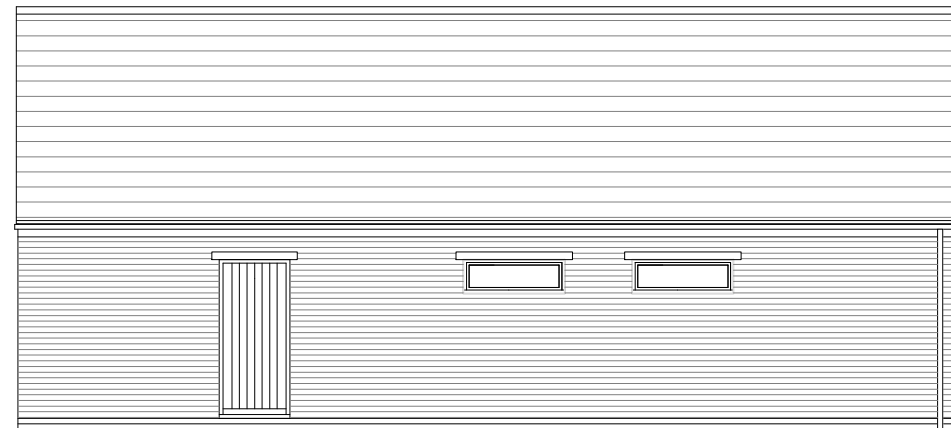


ELEVATION 1

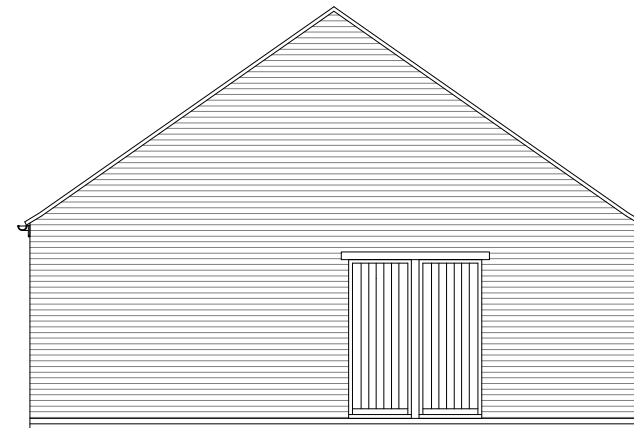


ELEVATION 2

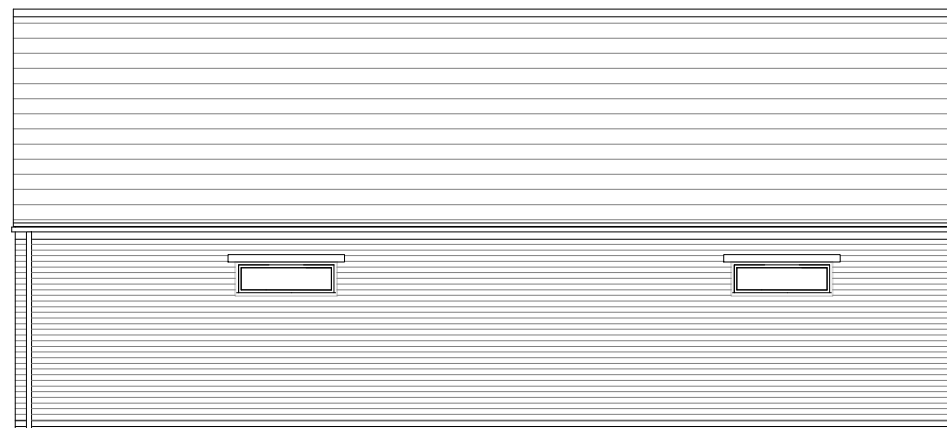

ELEVATION 3

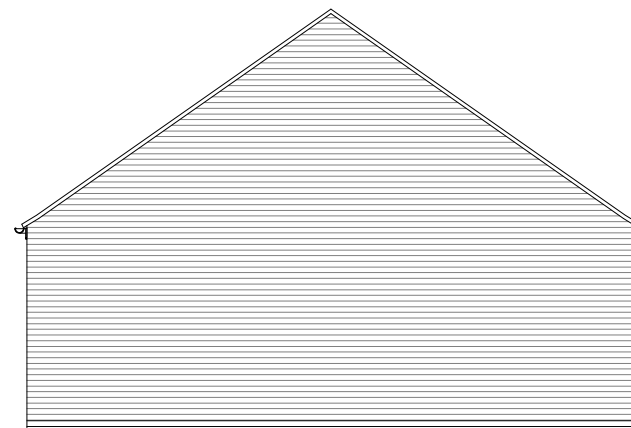

ELEVATION 4

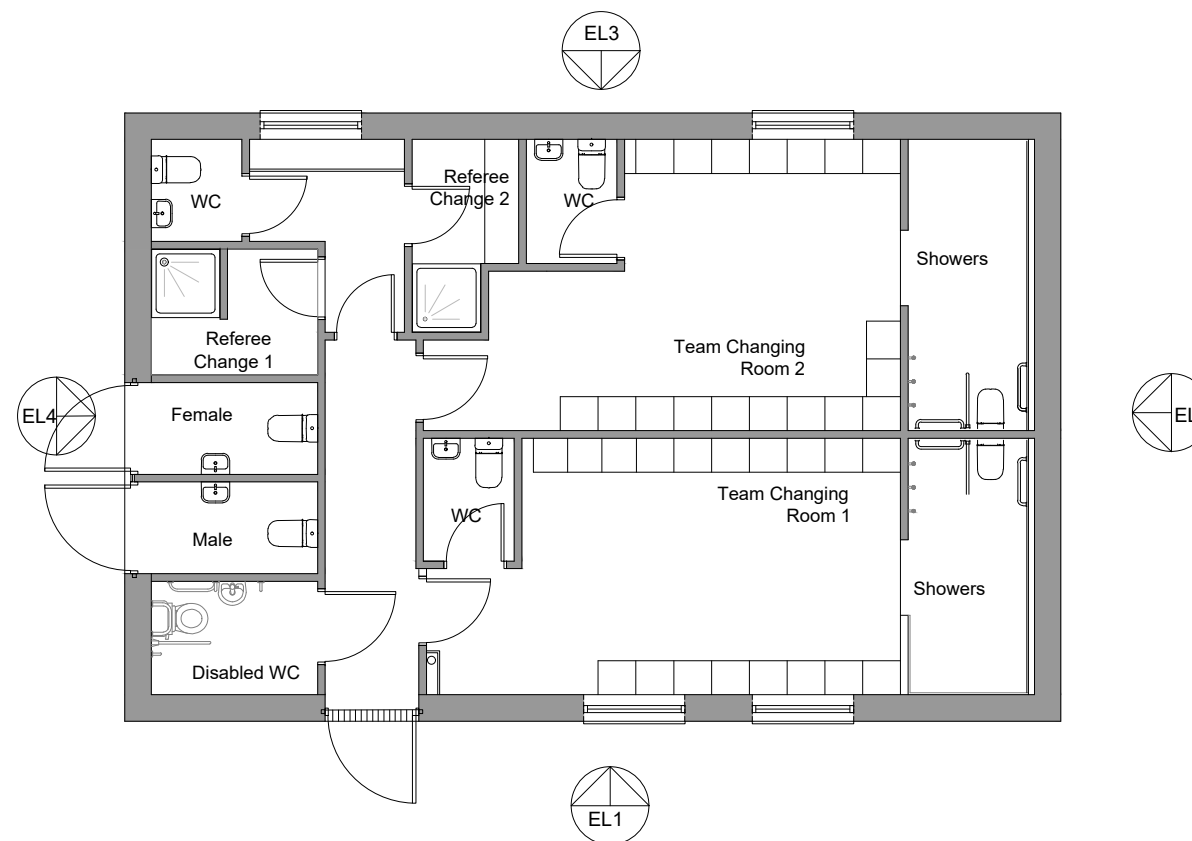

FLOOR PLAN



DAVID WILSON HOMES
WHERE QUALITY LIVES

PROJECT

Bodicote

DRAWING

**Sports Changing Facility
Plans & Elevations**

SCALE	DATE	AUTHOR	CHK'D
1:100@A3	05.12.19	IR	

JOB NO.	DRAWING NO.	REV
7942	BOD.CF.186	B

CHARACTER AREA

Rural Edge