


South Elevation
1:100




West Elevation
1:100

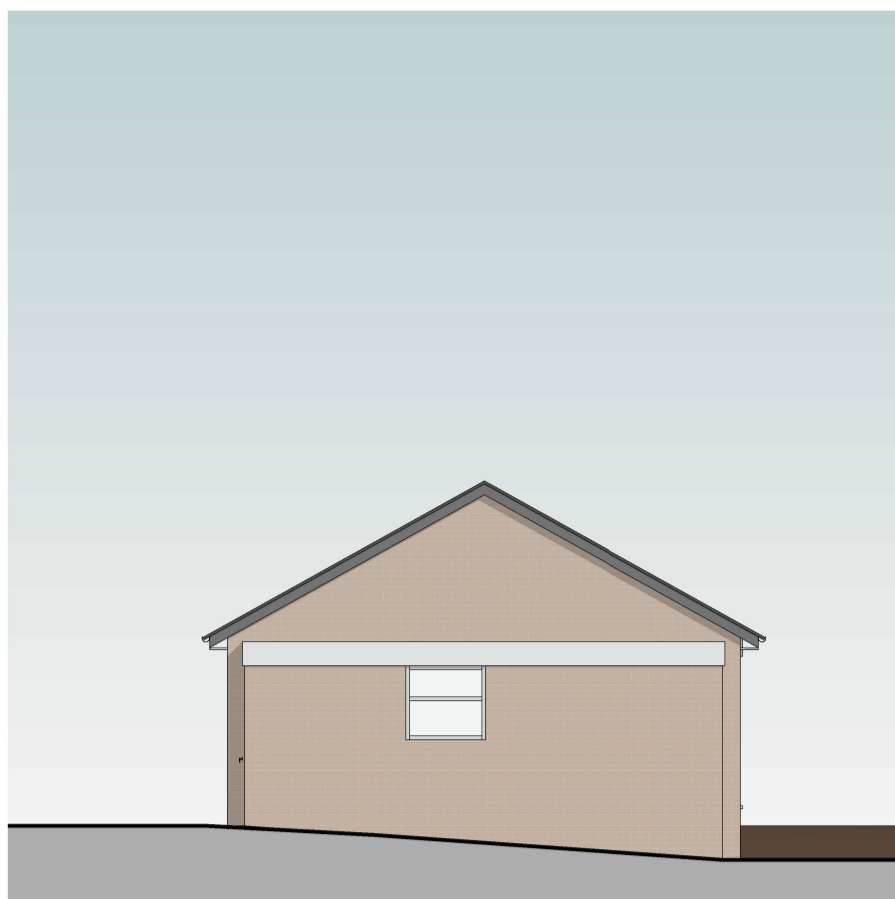



North Elevation
1:100




East Elevation
1:100

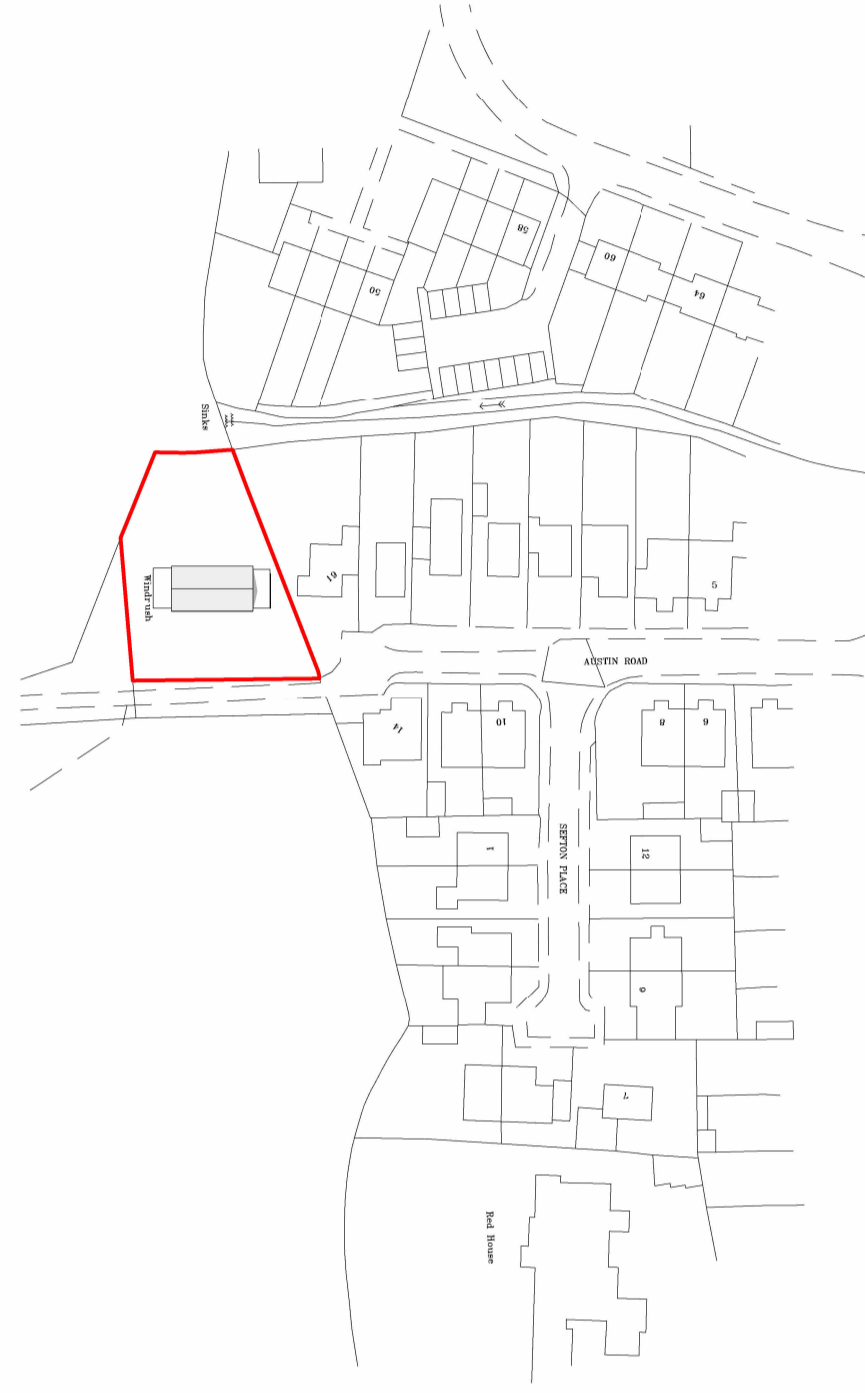



Location Plan
1:1250
0 5 10 20 25
GRAPHIC SCALE 1:250

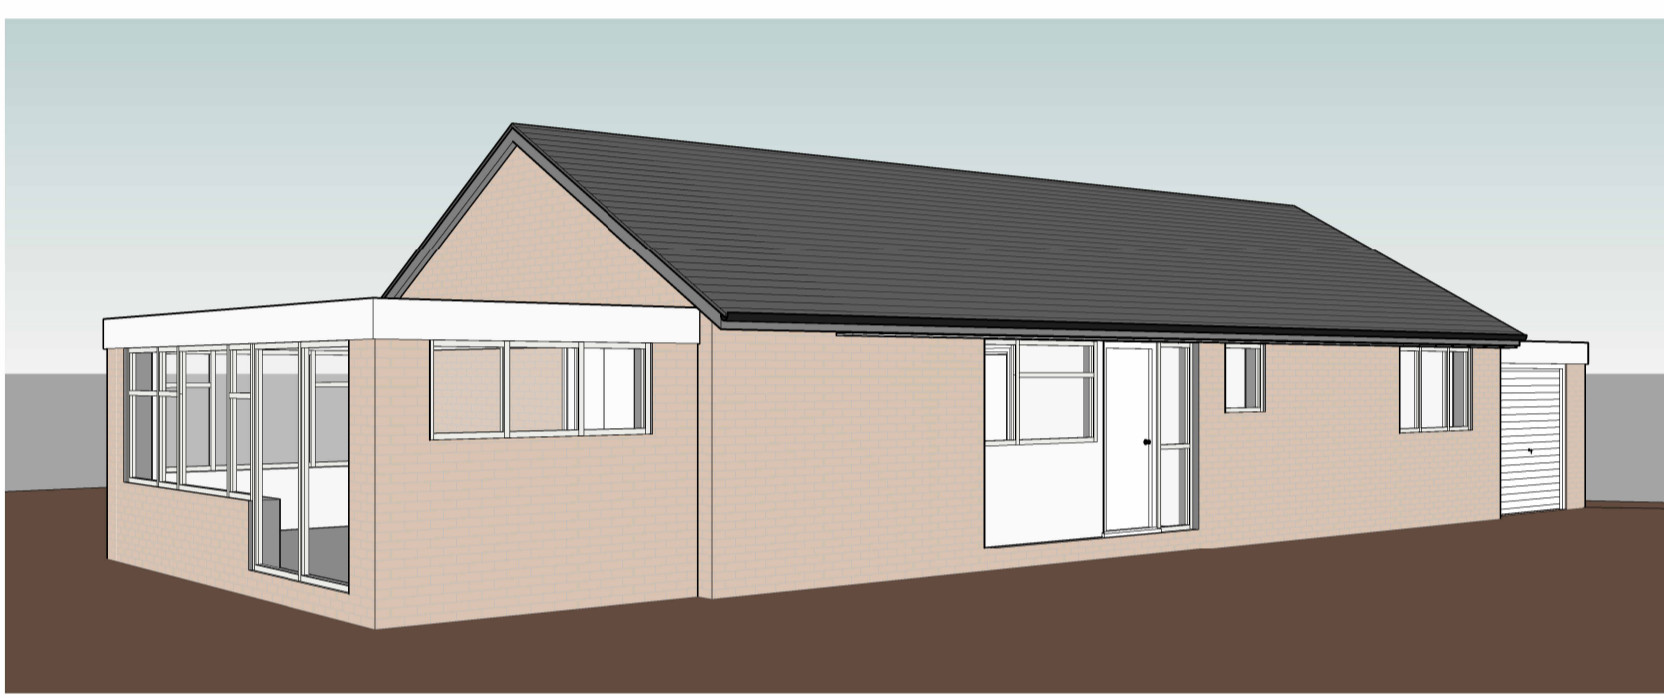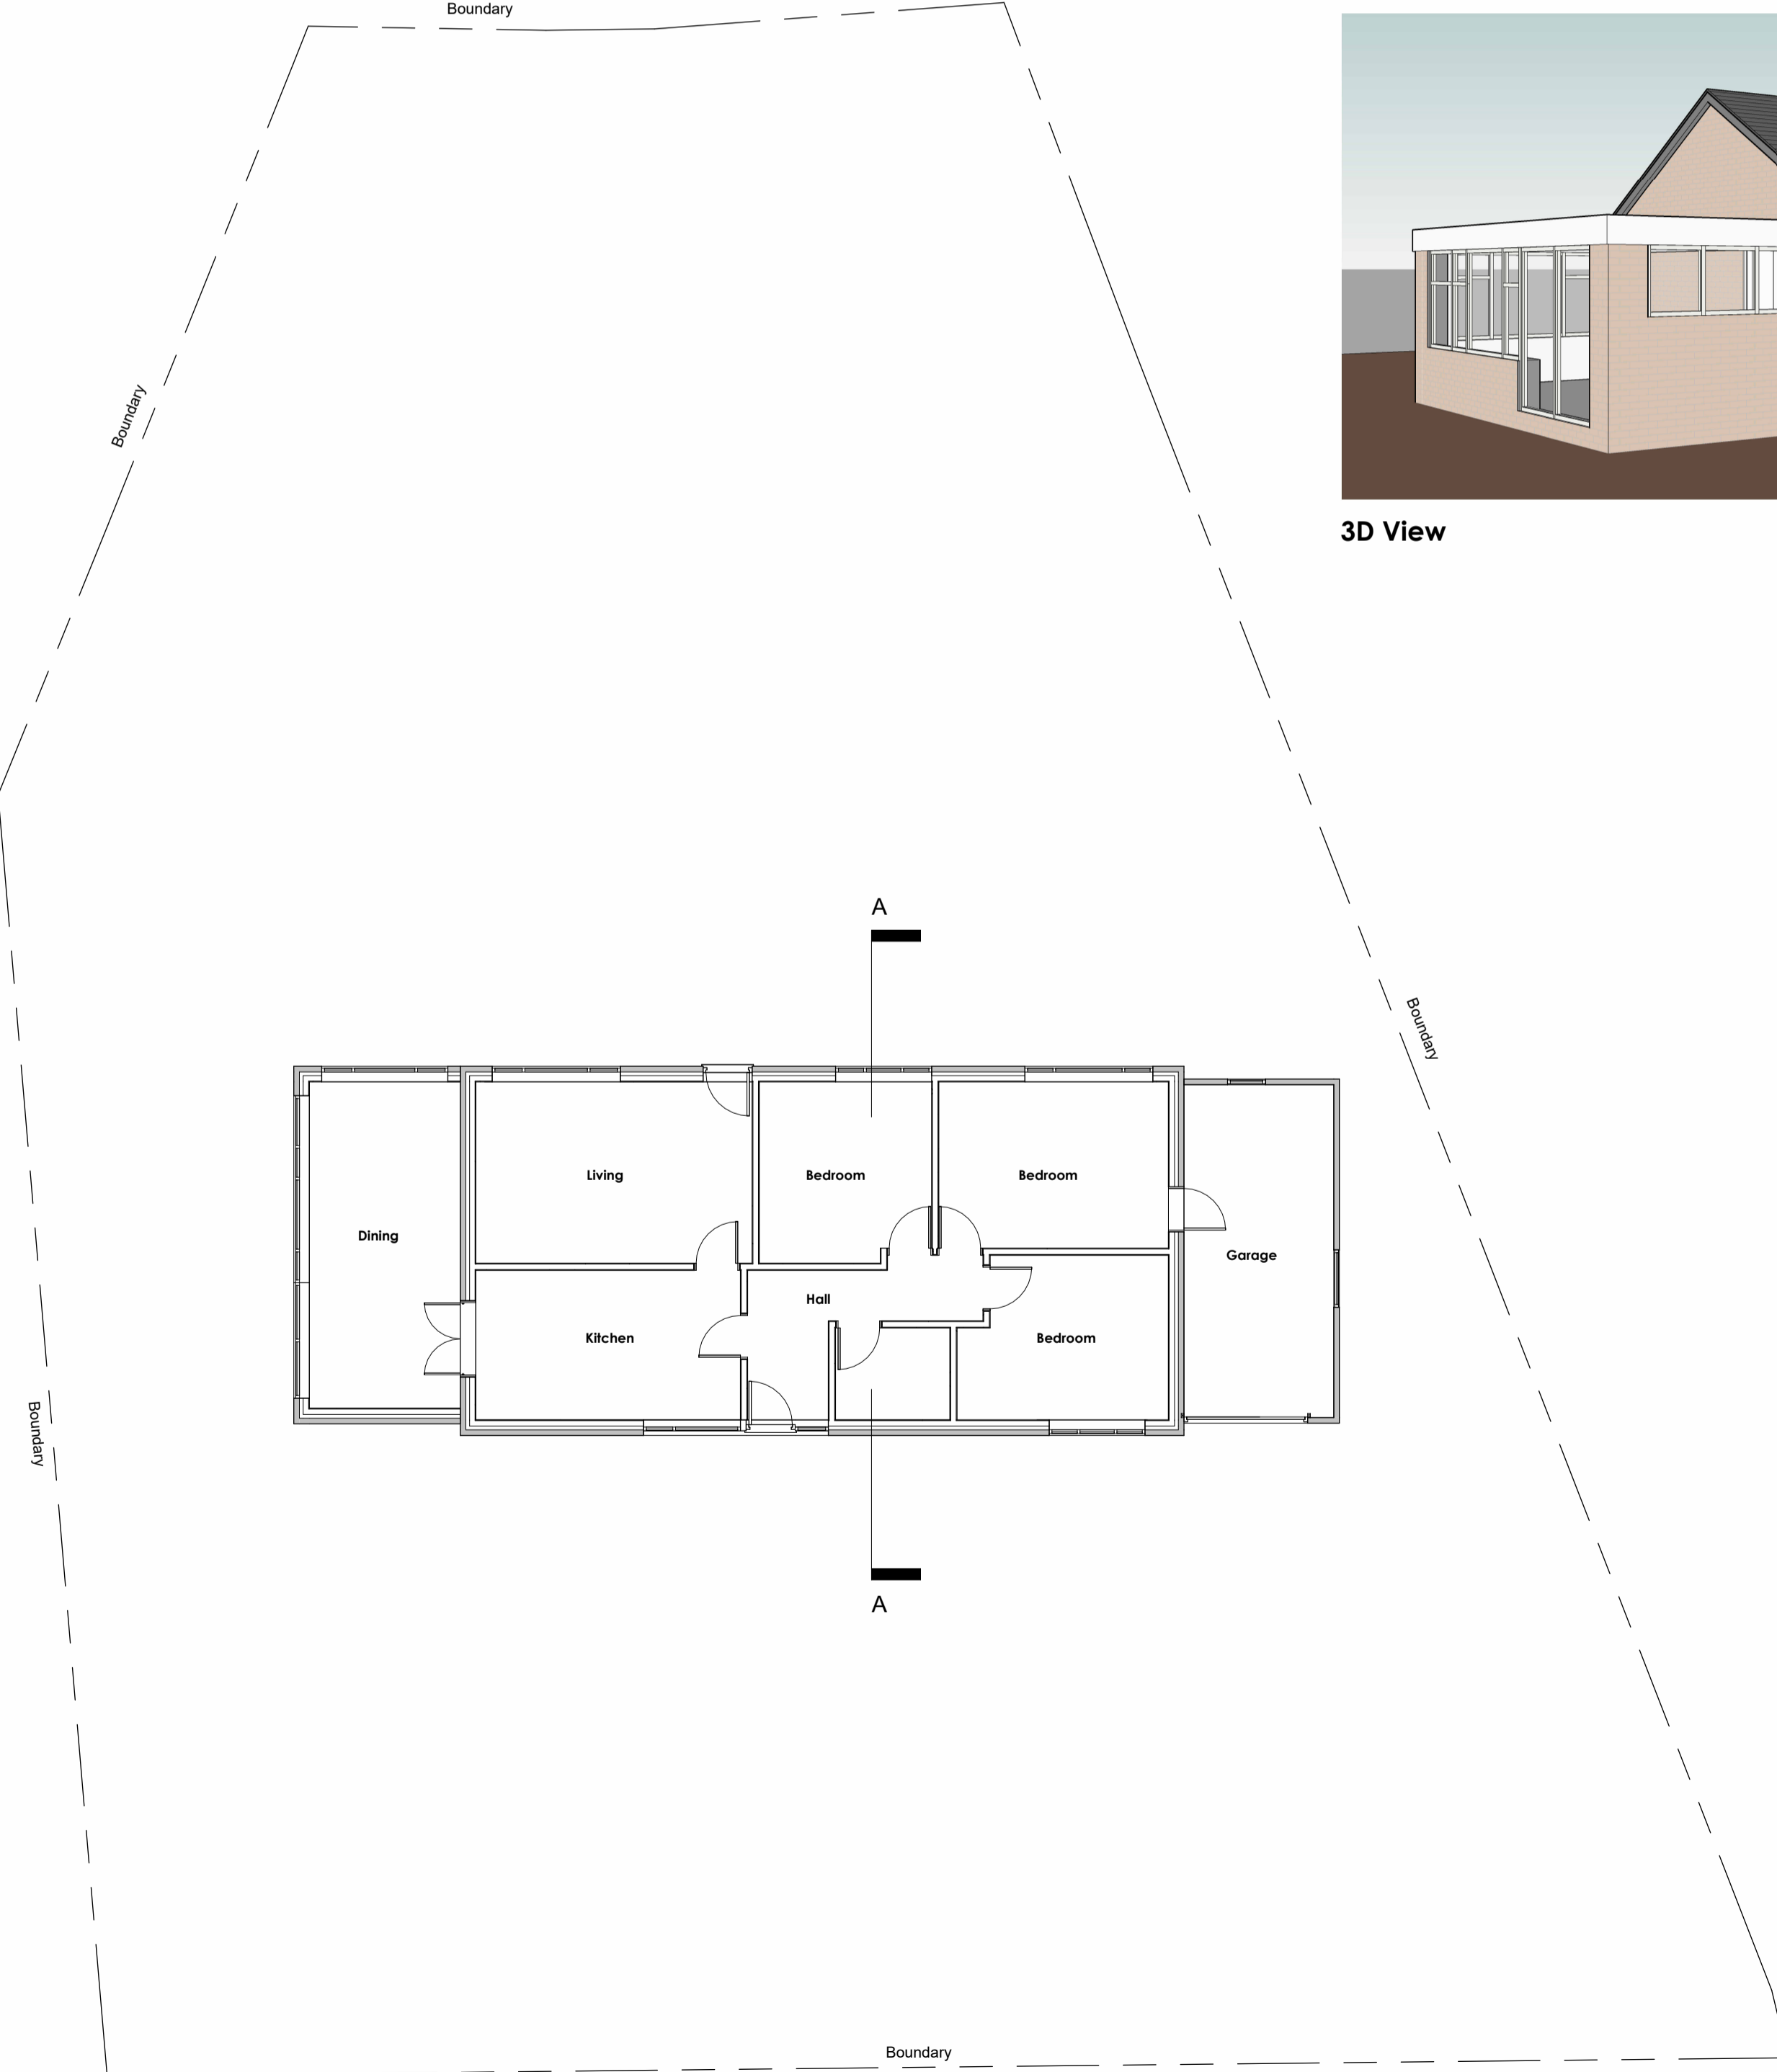

3D View

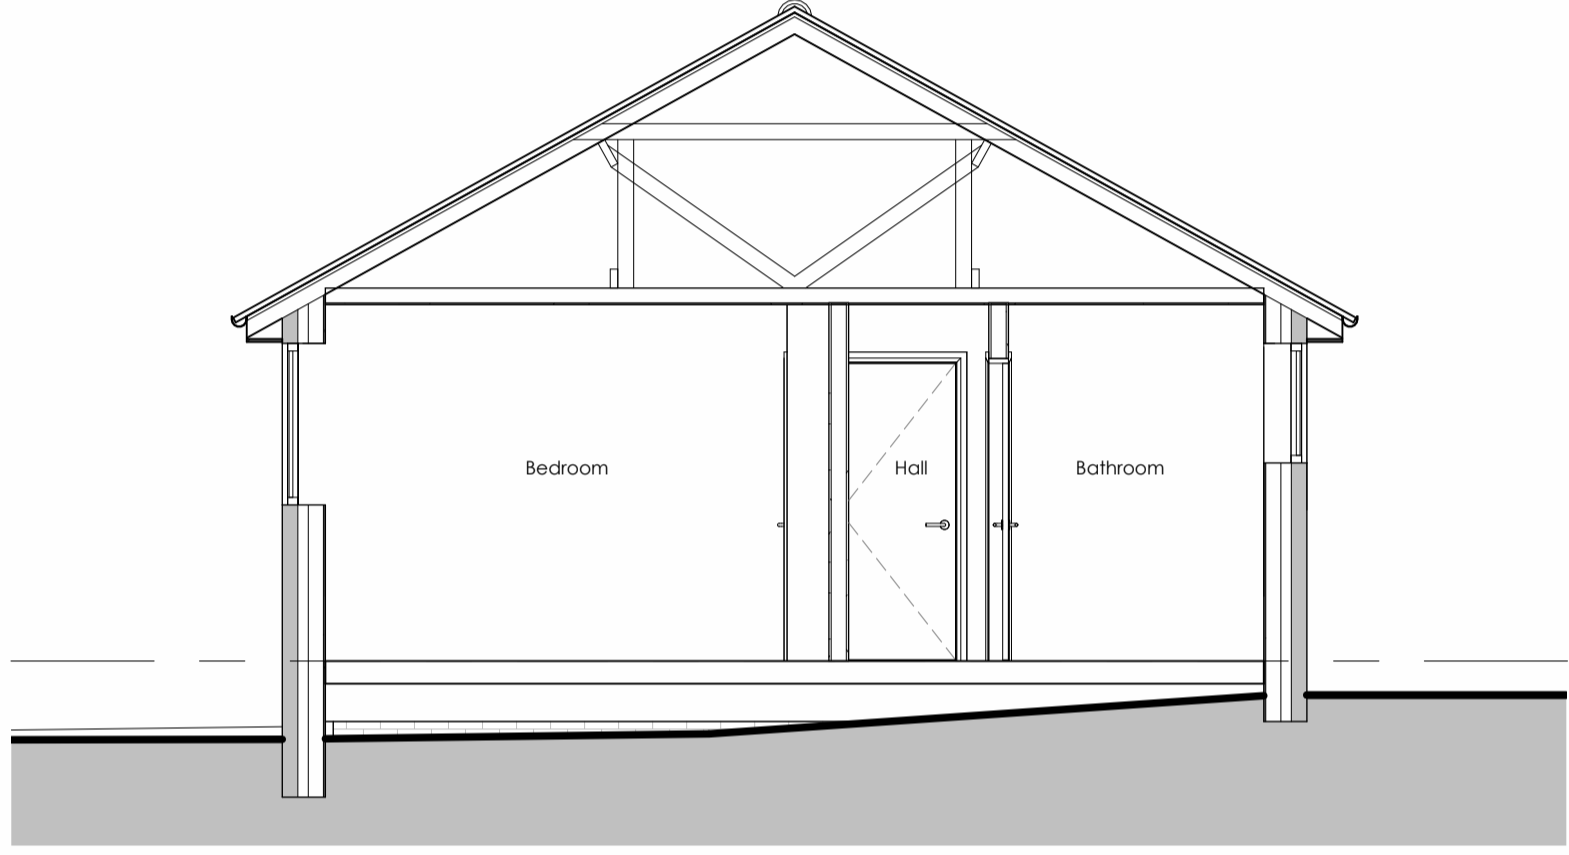

Section AA
1:50

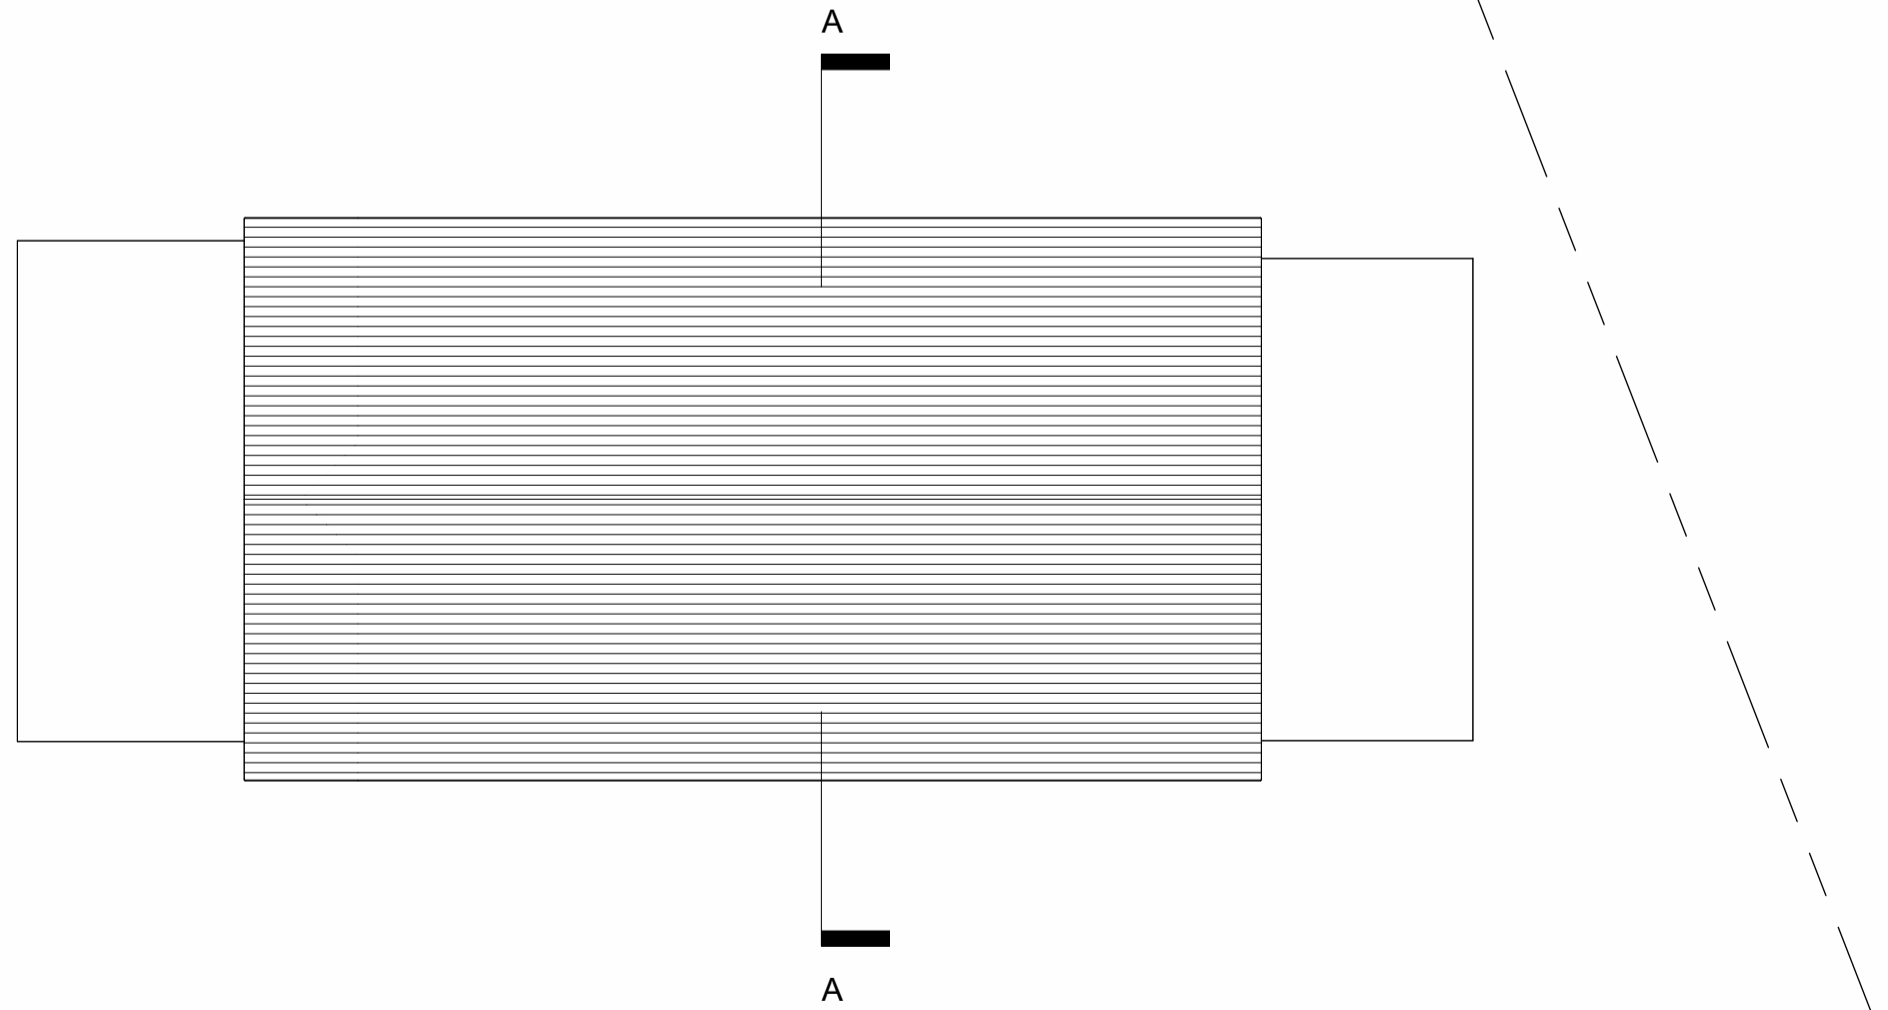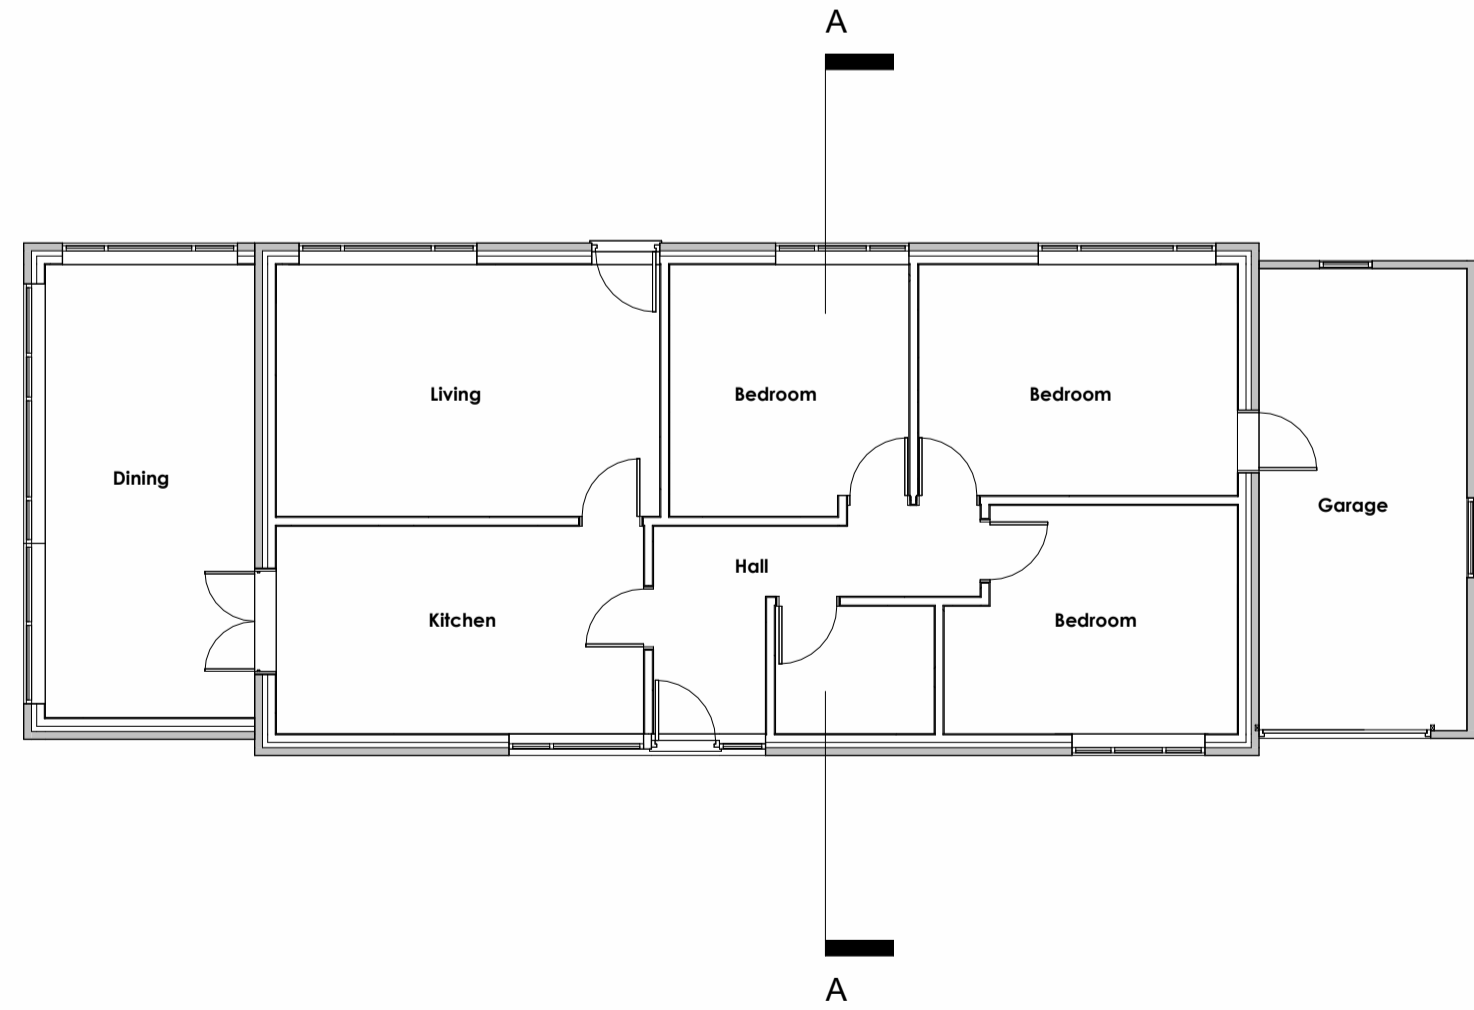

Roof Plan
1:100