


**NOTES:**

1. Do not scale from this drawing for construction purposes.
2. All dimensions are to be checked on site.
3. This drawing is to be read in conjunction with all other Tate + Co and relevant consultants' drawings and information.
4. This drawing is copyright.

P01	27.11.2023	For Information	BS	ABF
rev	date	amendment	by	approved

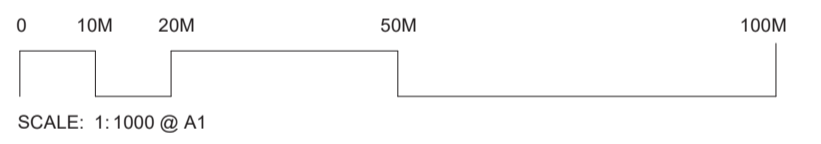

**KEY:**

- Site Application Boundary
- Site Ownership Boundary

**TATE  
+ CO**

Unit G1 B2 Stamford Works  
3 Gillet Street  
London N16 8JH  
T +44 (0)20 7241 7481  
E studio@tateandco.com

job title

Islip

Owner

drawing title

SITE PLAN

scale 1 : 1250 @ A1

status Project Status

job no. 1020

A1

drawing no.

revision

1020 TCA XX ZZZ DR A 01101

P01