


GENERAL NOTE
 ALL DIMENSIONS MUST BE CHECKED ON SITE AND NOT
 SCALED FROM THIS DRAWING
 FOR USE IN PRECISE NAMED LOCATION ONLY
 STUDIO-DB LTD. © ALL RIGHTS RESERVED

REVISIONS

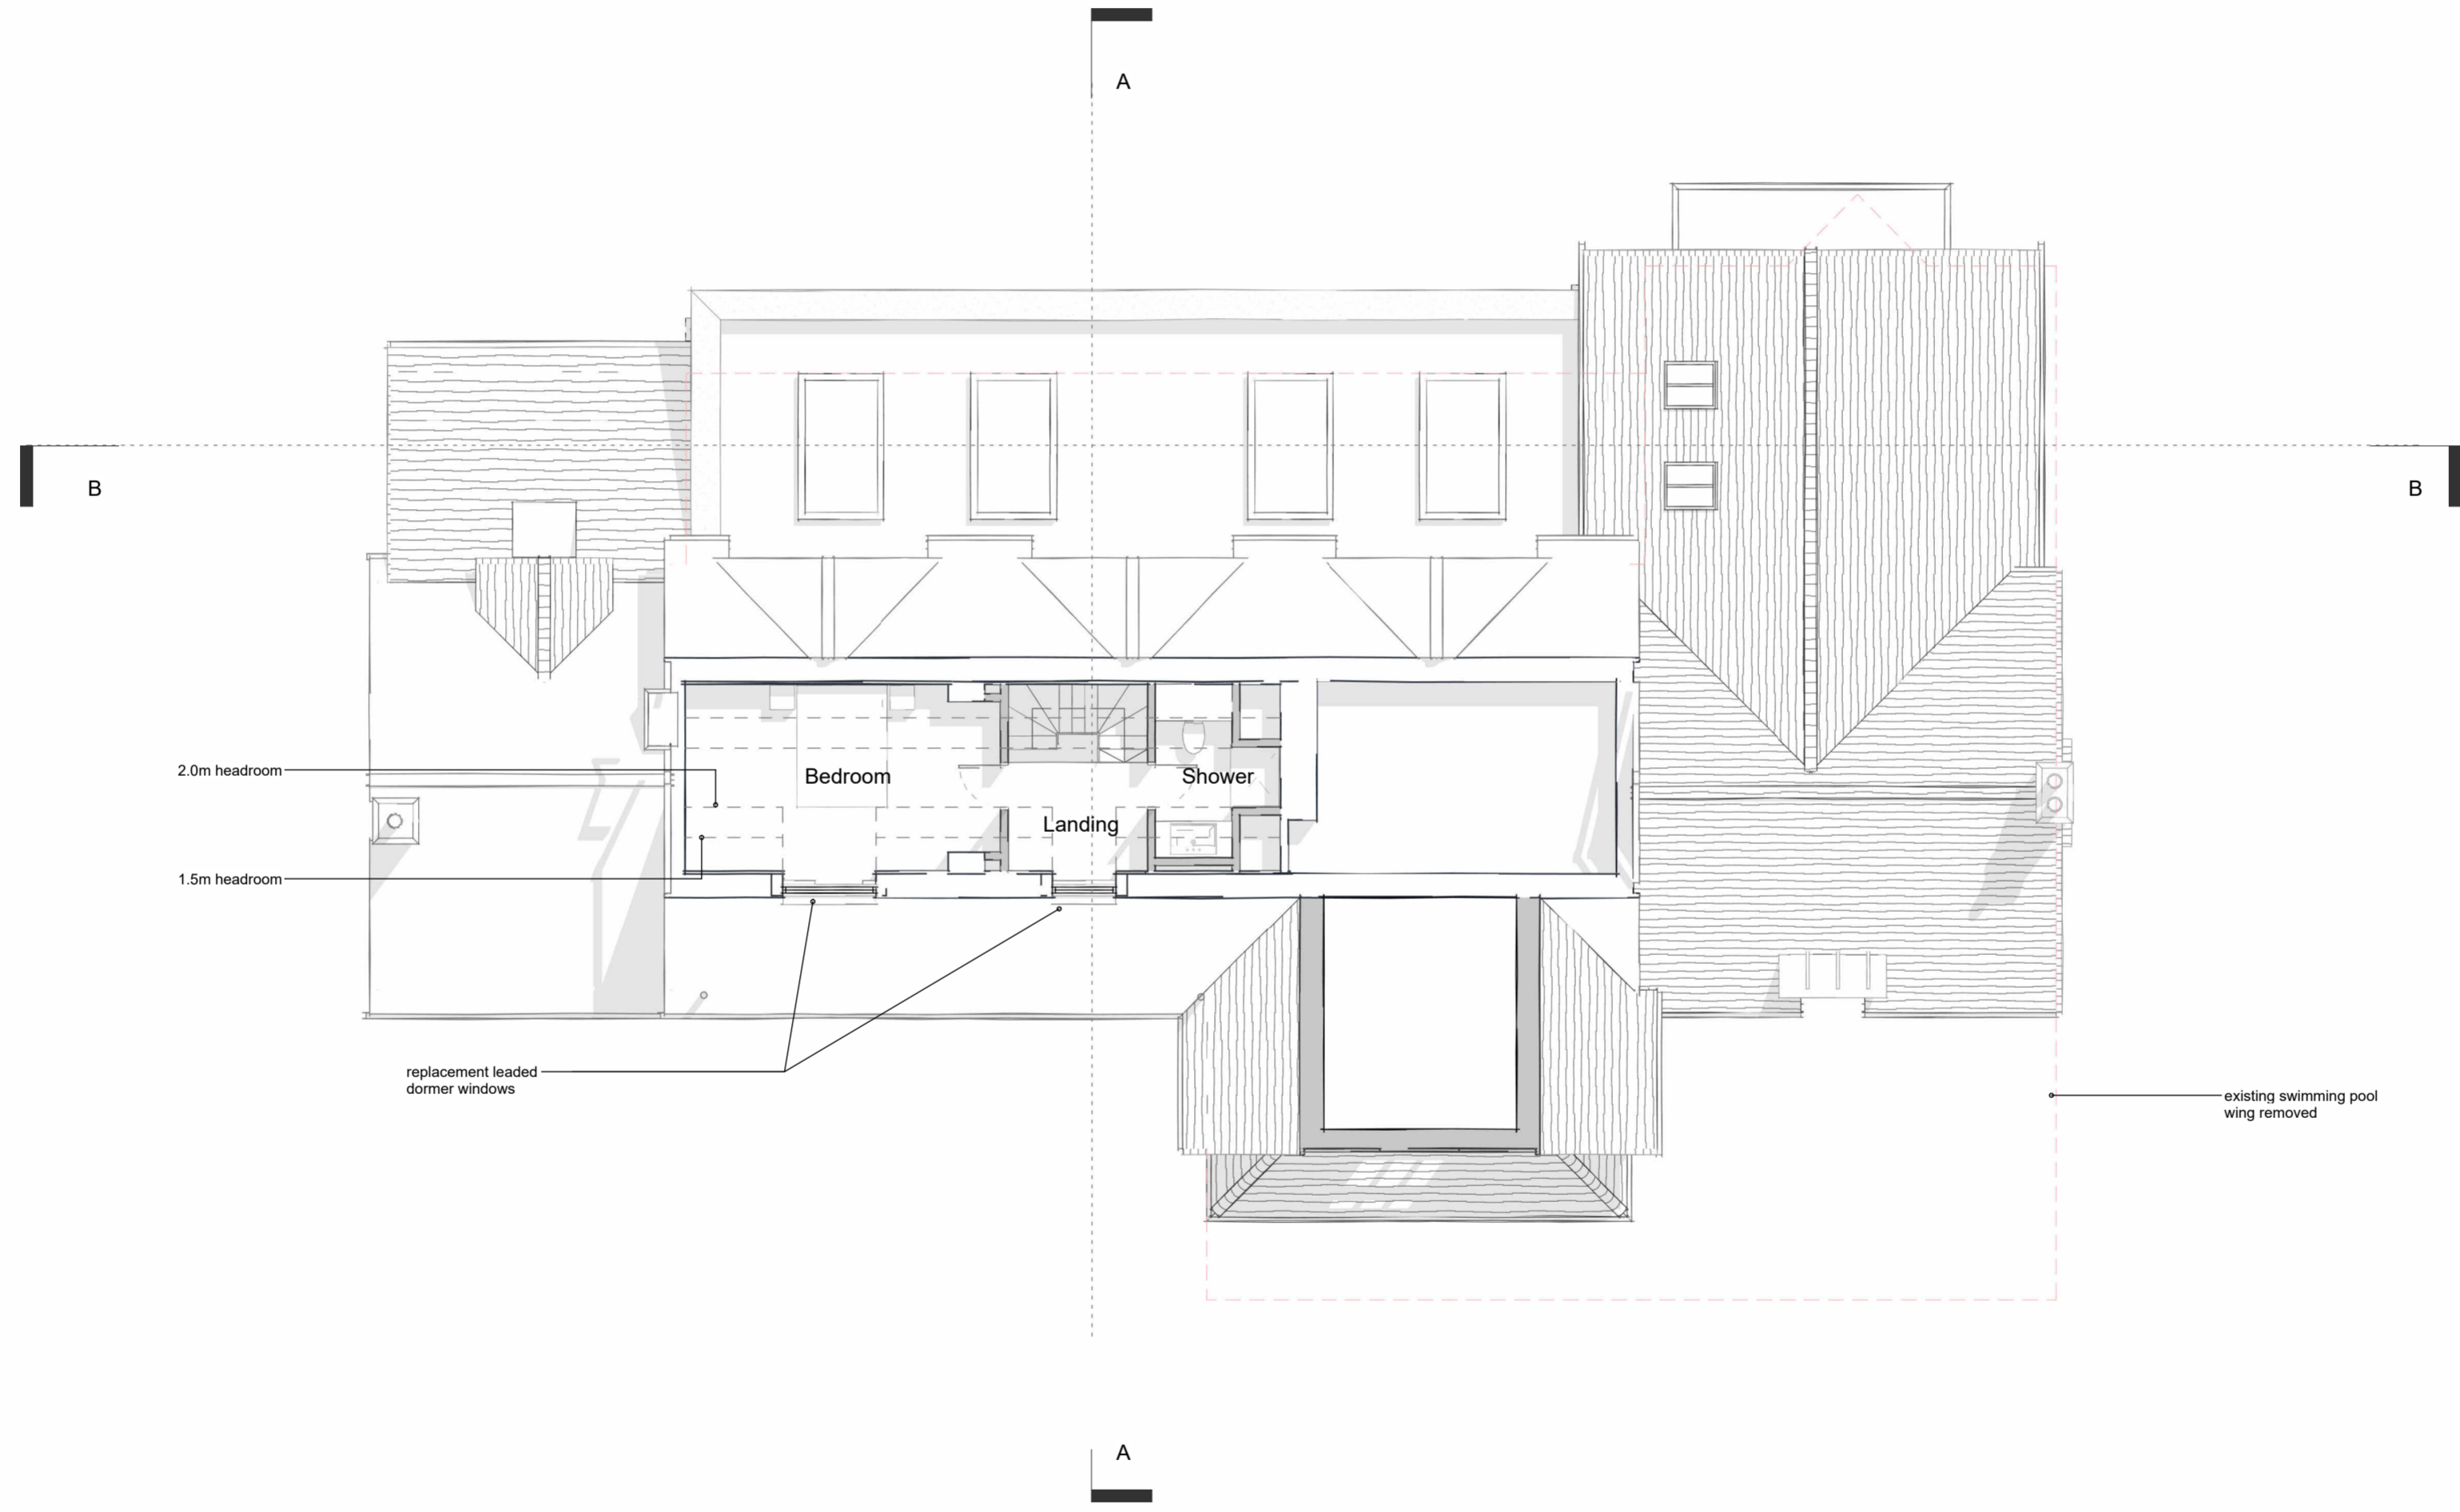

REVISION	DESCRIPTION	DATE

STATUS
PLANNING

PROJECT TITLE
 THE BEECHES, HEYFORD ROAD,
 STEEPLE ASTON, OX25 4SN

DRAWING TITLE
PROPOSED SECOND FLOOR PLAN

FIRST ISSUED	DRAWN	SCALE (A3)
21/12/23	DBR	1:100

PROJECT - DRAWING NO - REVISION

23003-PL004-