


Department Legend

- GA Concessions
- GA Concourse
- GA Toilets
- Hospitality - Circulation & Support
- Hospitality - Suites
- Hotel
- Hotel Support
- Plant

 

VISUAL SCALE 1:500 @ A1


NOTES
All dimensions and levels to be checked on site
Any discrepancies are to be reported to the Architect before any work commences
This drawing shall not be scaled to ascertain any dimensions, work to figured dimensions only
This drawing shall not be reproduced without express written permission from AFL Architects Ltd.

DISCLAIMER
When this drawing is issued in CAD, it is an uncontrolled version issued for information only, to enable the recipient to prepare their own documents/drawings for which they are solely responsible.


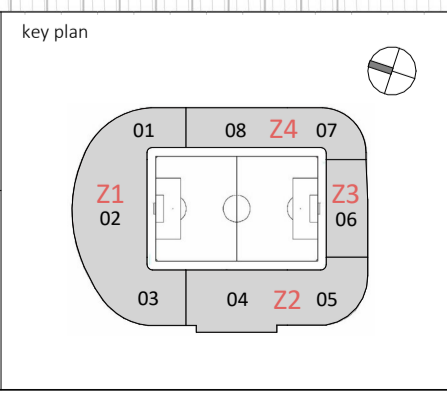
SOFTWARE INTEROPERABILITY
AFL prepared this drawing using Autodesk REVIT Architecture.
AFL does not accept liability for any loss or degradation of any information held in the drawing resulting from the translation from the original file format to any other file format or from the recipient's reading of it in any other programme.

REV no.	rev date	rev by	description
P15	16/02/24	DC	Planning Issue.

client
Oxford United Football Club



AFL Architects
1st Floor, St Georges House
56 Peter Street, Manchester UK
M2 3NQ
t: +44(0)161 236 6263
f: +44(0)161 236 6484
w: www.afl-architects.com
e: mail@afl-uk.com
twitter.com/AFLArchitects

project
Oxford United Football Club

location
Oxford

drawing title
Level 03 - GA Floor Plan

AFL job number 221524	scale @ A1 1 : 500	drawn JN checked DC	rev date 16/02/24
dwp purpose PLANNING		status S2	rev P15
bim project origin zone level type role 6-digit no. OUFC-AFL-00-03-DR-A-201030			