





VISUAL SCALE 1:250 @ A1

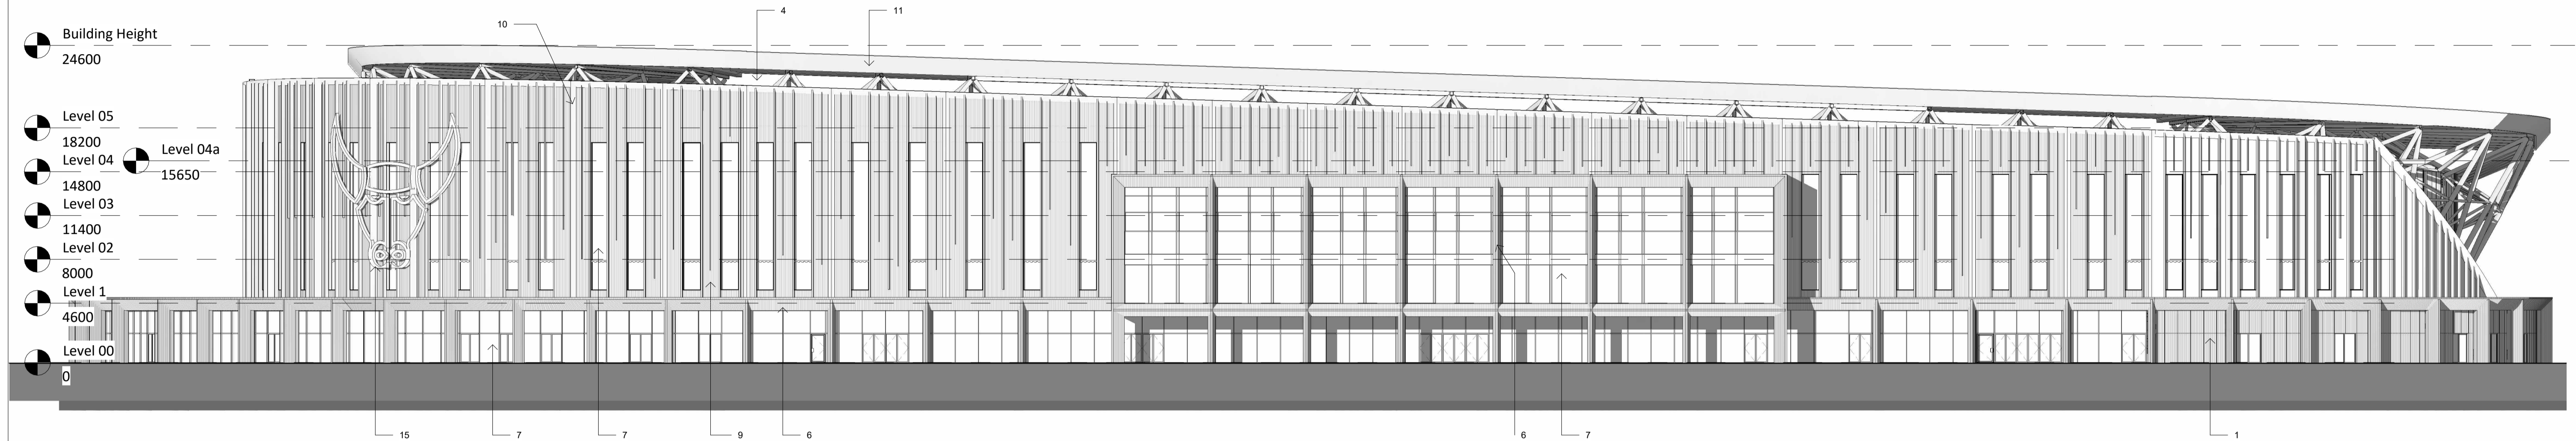

1 West Elevation
1 : 250

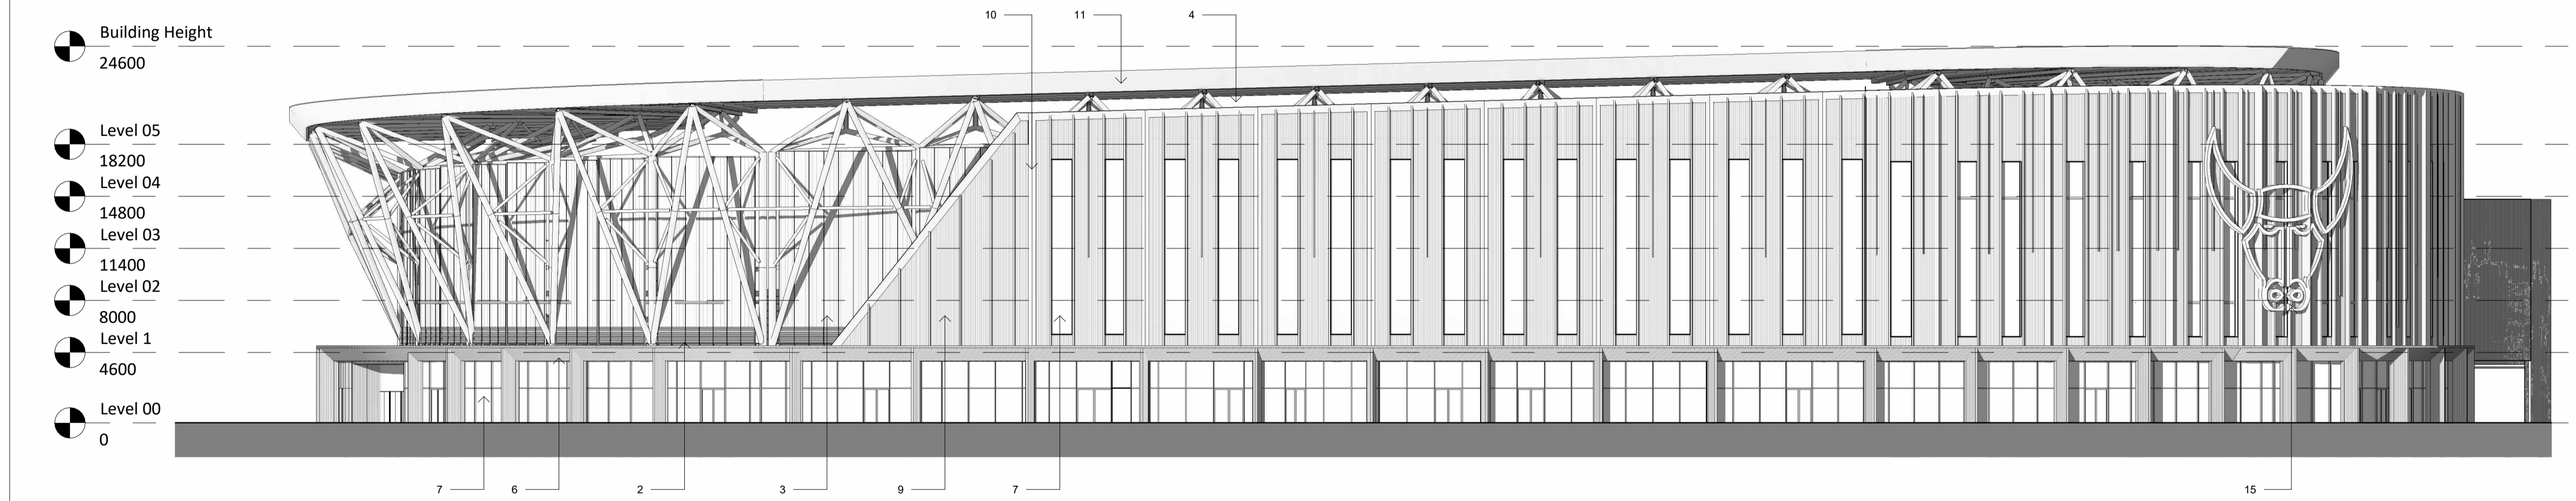

2 North Elevation
1 : 250

EXTERNAL MATERIALS KEY

1. Precast Flat Panels - Oxford Buff Stone texture
2. Louvers - Dark Grey
3. Translucent Twin Wall Polycarbonate
4. Ventilation Gap
5. Metal Standing Seam Roof
6. Precast Framing Elements
7. Curtain Walling with Glazing (with Spendral Panels)
8. Biodiverse Roof
9. Metal Cladding Panels - Grey/ Blue Colour
10. Metal anodised fins - Blue Tinge
11. Powder coated metal rainwater gutter - colour to match Metal Cladding Panels (9).
12. Purpose made metal rainwater downpipe - colour to match Metal Cladding Panels (9).
13. Purpose made Precast water collecting well - to collect rainwater from roof & divert it to rain gardens & swales.
14. Structural Steel Frame
15. Powder Coated Metal Sign.

NOTES
All dimensions and levels to be checked on site
Any discrepancies are to be reported to the Architect before any work commences
This drawing shall not be scaled to ascertain any dimensions, work to figured dimensions only
This drawing shall not be reproduced without express written permission from AFL Architects Ltd.

DISCLAIMER
When this drawing is issued in CAD, it is an uncontrolled version issued for information only, to enable the recipient to prepare their own documents/drawings for which they are solely responsible.

SOFTWARE INTERDEPENDABILITY
AFL prepared this drawing using Autodesk REVIT Architecture.

AFL does not accept liability for any loss or degradation of any information held in the drawing resulting from the translation from the original file format to any other file format or from the recipient's reading of it in any other programme.

P13	16/02/24	DC	Planning Issue.
rev no.	rev date	rev by	description


client
Oxford United Football Club



AFL Architects
1st Floor, St Georges House
56 Peter Street, Manchester UK
M2 3NQ

t: +44(0)161 236 6263
f: +44(0)161 236 6484

w: www.afl-architects.com
e: mail@afl-uk.com
twitter.com/AFLArchitects

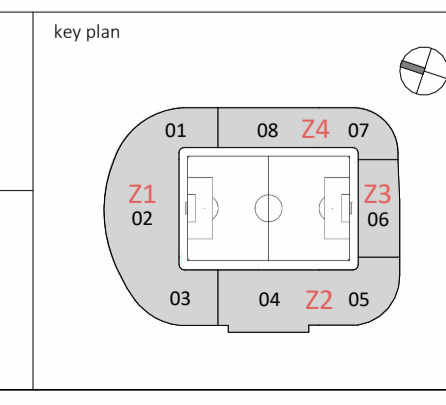project
Oxford United Football Club

location
Oxford

drawing title
Elevations - West & North Stand

AFL job number	scale @ A1	drawn	BT	checked	DC
221524	1:250	rev date	16/02/24	rev	
dwg purpose		status		rev	
INFORMATION		S2		P13	
bim project	origin	zone	level	type	role
OUFC-AFL-ZZ-ZZ-DR-A-202001					