



SECOND FLOOR PLAN

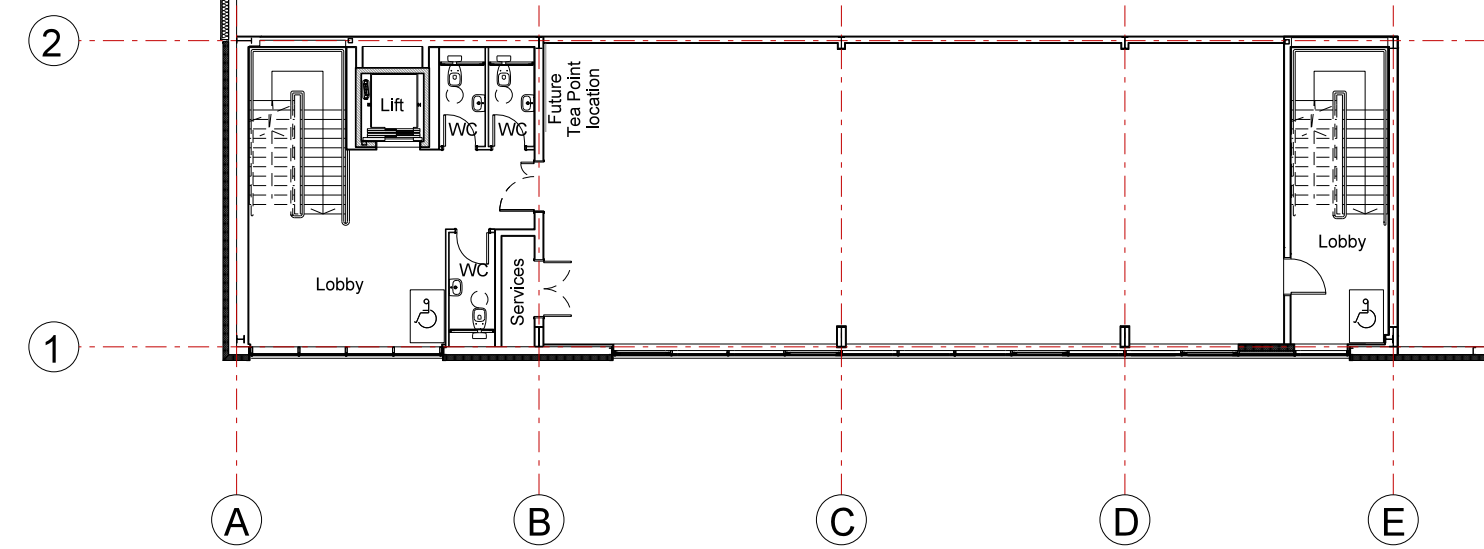

FIRST FLOOR PLAN

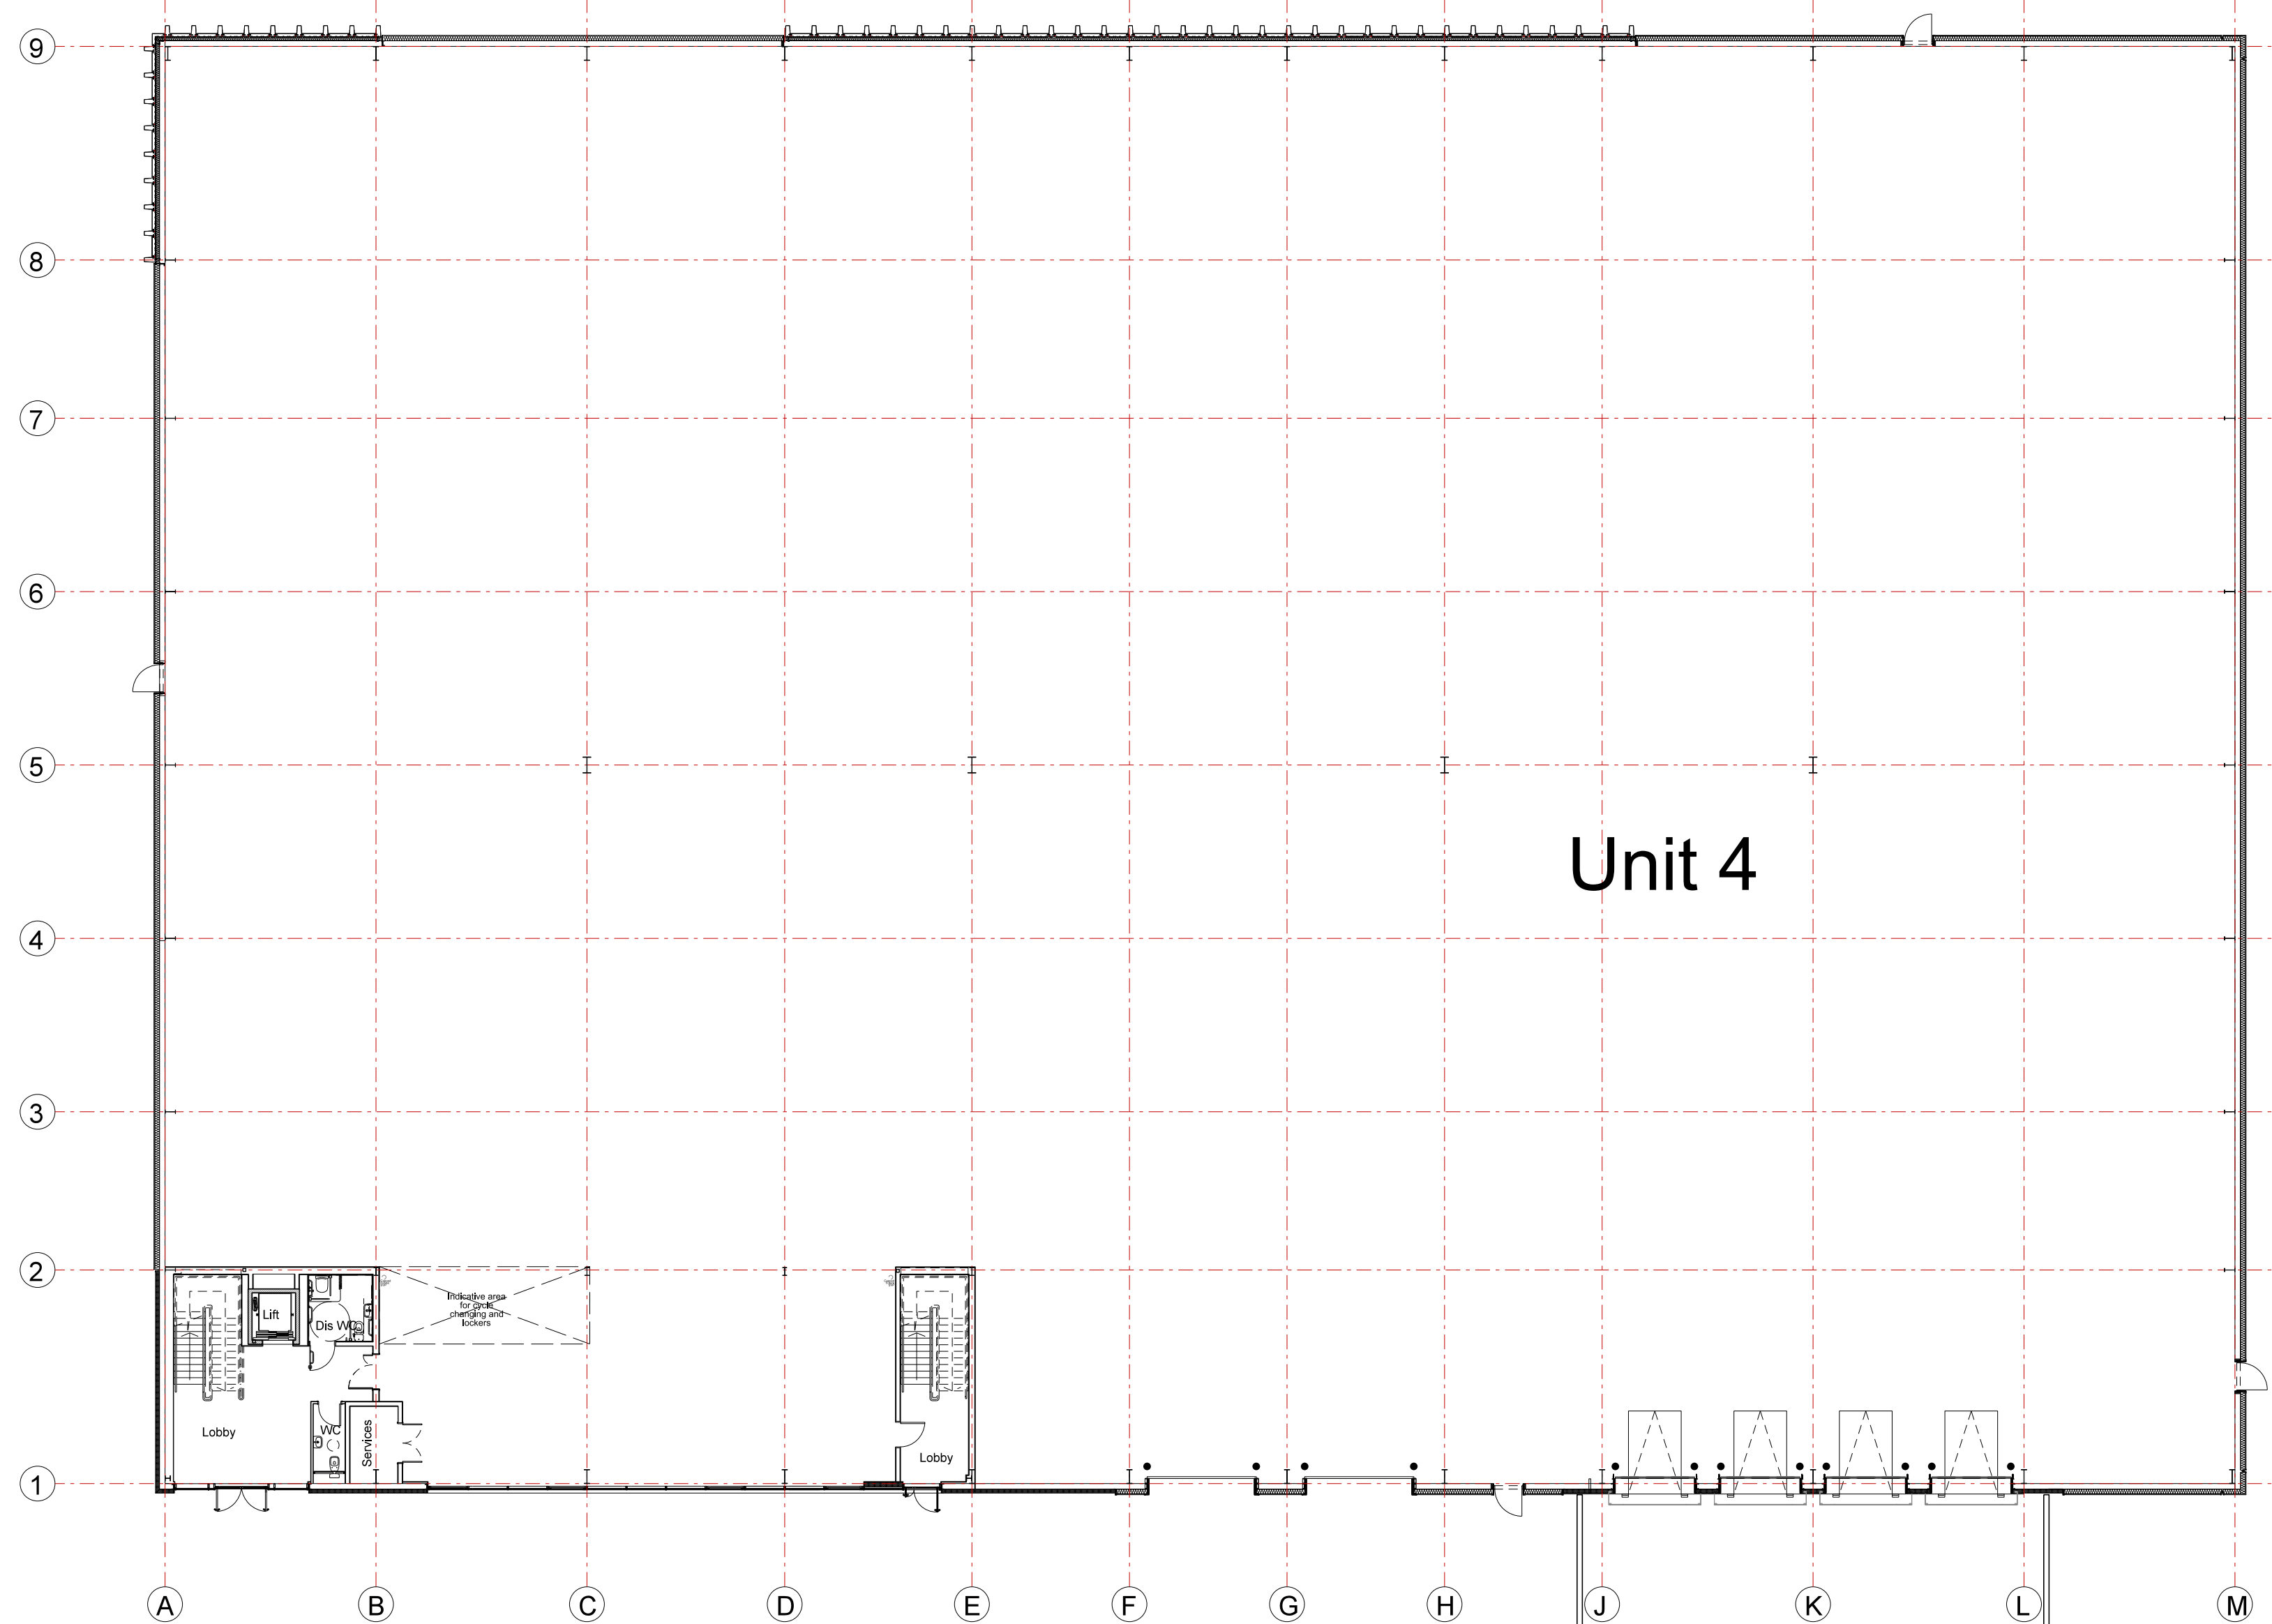

GROUND FLOOR PLAN

E	Ground Floor Plan updated to show 2 level loading and four docks.	SM	06/03/2024
D	Dock doors and level loading doors revised	SM	30/03/2023
C	Additional rainscreen added to north west elevation	CS	07/03/2022
B	Corner rainscreen feature cladding and translucent panel added.	SK	20/08/2021
A	Cleaners cupboard omitted. W/C added to GF. Cladding build-up amended and curtain walling adjusted.	SK	29/07/2021

Rev	Description	Chk	Date
-----	-------------	-----	------

27 Greville Street
London EC1N 8SU

tel +44(0)20 7400 2120

enquiries@cornisharchitects.com
www.cornisharchitects.com

RIBA
Chartered Practice

cornisharchitects

Project Title:
PHASE 3 AXIS J9 BICESTER

Drawing Title:
UNIT 4 FLOOR PLANS

Drawing Status:
TOWN PLANNING

Scale:
0 2 16 metres

Drawn By: S K Scale: 1:200 @ A1 Date: 07/07/2021 Chk'd By: C S

ALBION LAND

Drawing No: 20019 - TP - 009 Rev: E