




First Floor Plan

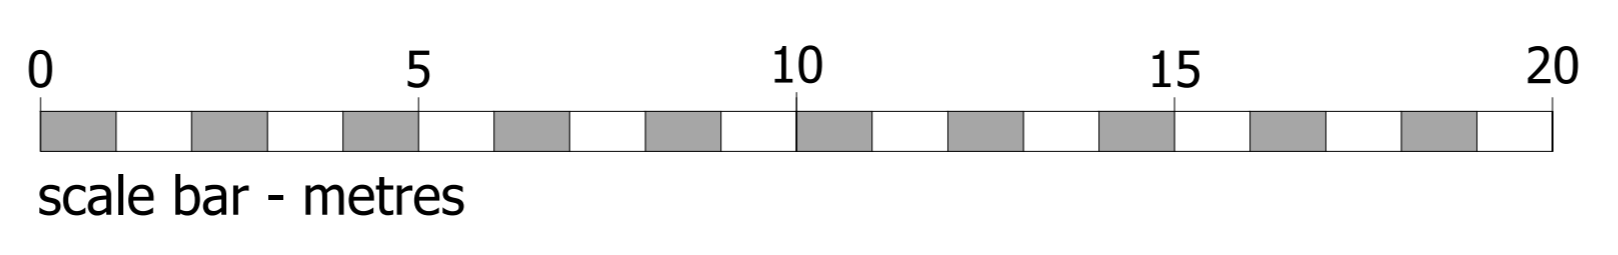

- DENOTES LOCATION OF ROOFLIGHT
- FLAT MIX:**
- 1 BED APARTMENTS = 18
- 2 BED APARTMENTS = 07
- TOTAL = 25**
- 1 BED APARTMENTS
- 2 BED APARTMENTS
- COMMUNAL AREAS
- * - INTERNAL KITCHEN

©CHURCHILL RETIREMENT LIVING

planning issues
TOWN PLANNING AND ARCHITECTURAL DESIGN

Rob Jackson RIBA
Design Director - South West
Churchill House * Parkside
Ringwood * Hampshire BH24 2SG
Telephone: (01425) 462372
Fax: (01425) 462101
E-mail: design@planningissues.co.uk

Client

Churchill Retirement Living

Project Title
Proposed Retirement Housing
Bolton Road
Banbury
OX16 0TH

Drawing Title
PROPOSED FIRST FLOOR PLAN
PLANNING APPLICATION

Scale 1:100 @ A0 Date FEB. 2024
Drawn KLS Checked RJ
Drawing No. Rev.
10116BB - PA103 -