

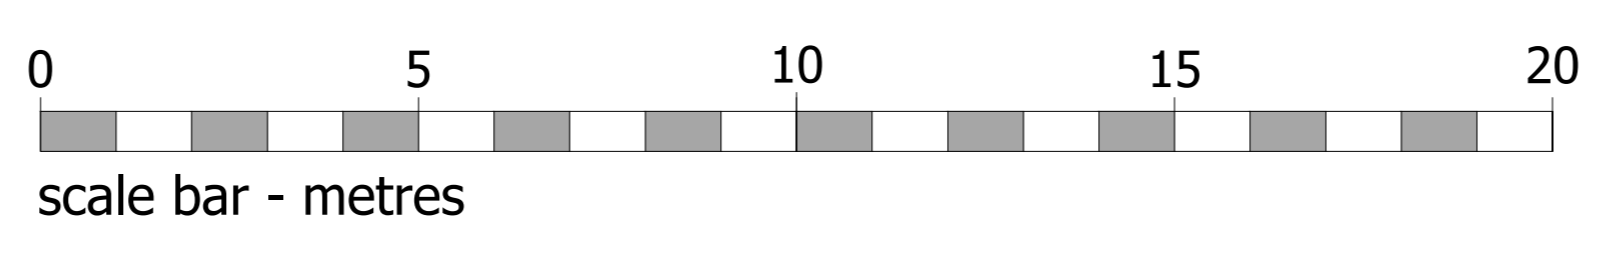


 

Trelawn House

Roof Plan

 

-  DENOTES INDICATIVE LOCATION OF ROOF MOUNTED PV PANELS
-  DENOTES LOCATION OF ROOFLIGHT

FLAT MIX:	
1 BED APARTMENTS =	55
2 BED APARTMENTS =	23
TOTAL	= 78

©CHURCHILL RETIREMENT LIVING

planning issues
TOWN PLANNING AND ARCHITECTURAL DESIGN

Rob Jackson RIBA
Design Director - South West
Churchill House * Parkside
Ringwood * Hampshire BH24 2SG
Telephone: (01425) 462372
Fax : (01425) 462101
E-mail: design@planningissues.co.uk

Client

Churchill Retirement Living

Project Title
Proposed Retirement Housing
Bolton Road
Banbury
OX16 0TH

Drawing Title
PROPOSED ROOF PLAN
PLANNING APPLICATION

Scale 1:100 @ A0 Date FEB. 2024
Drawn KLS Checked RJ
Drawing No. Rev.
10116BB - PA106 -