

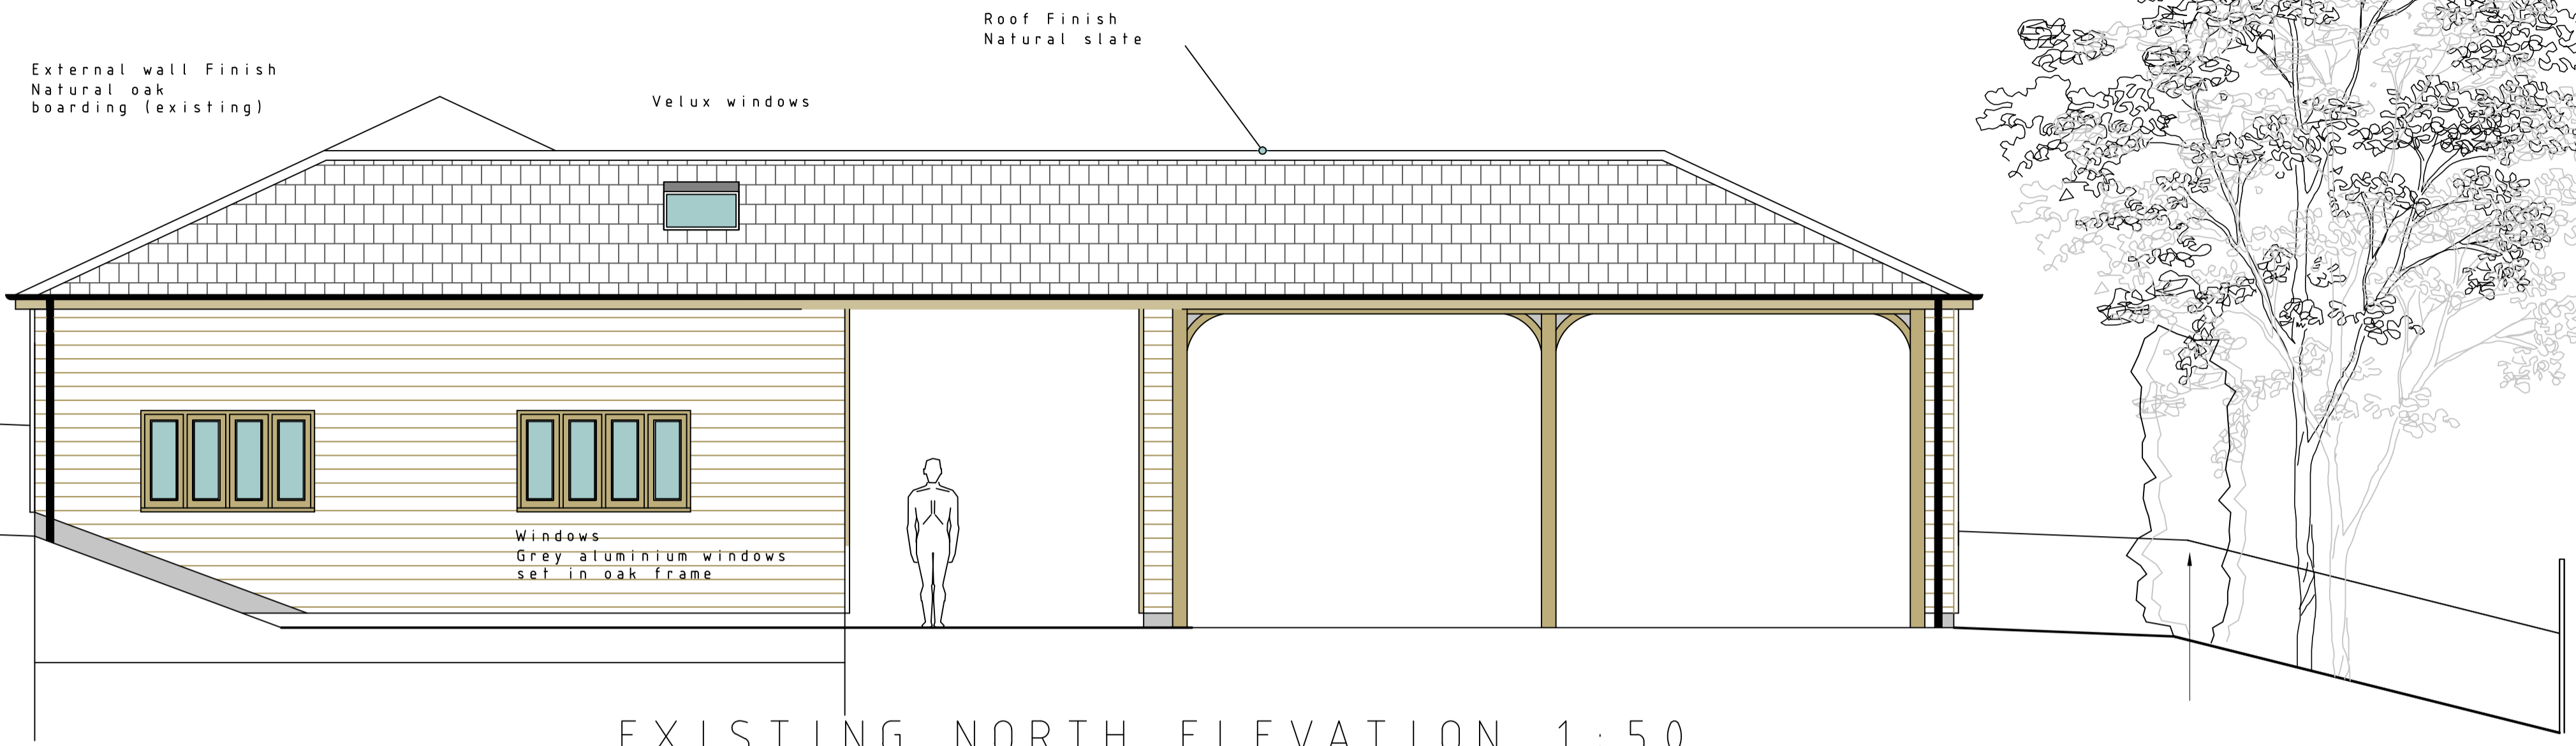



# EXISTING PLANS

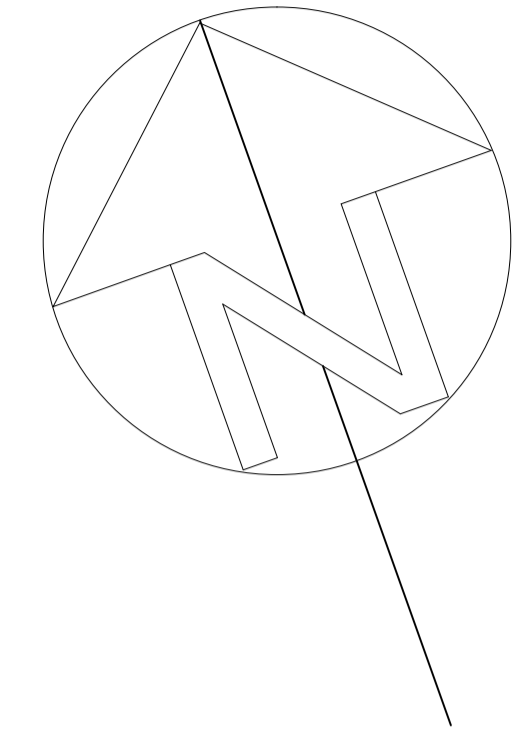

EXISTING NORTH ELEVATION 1:50

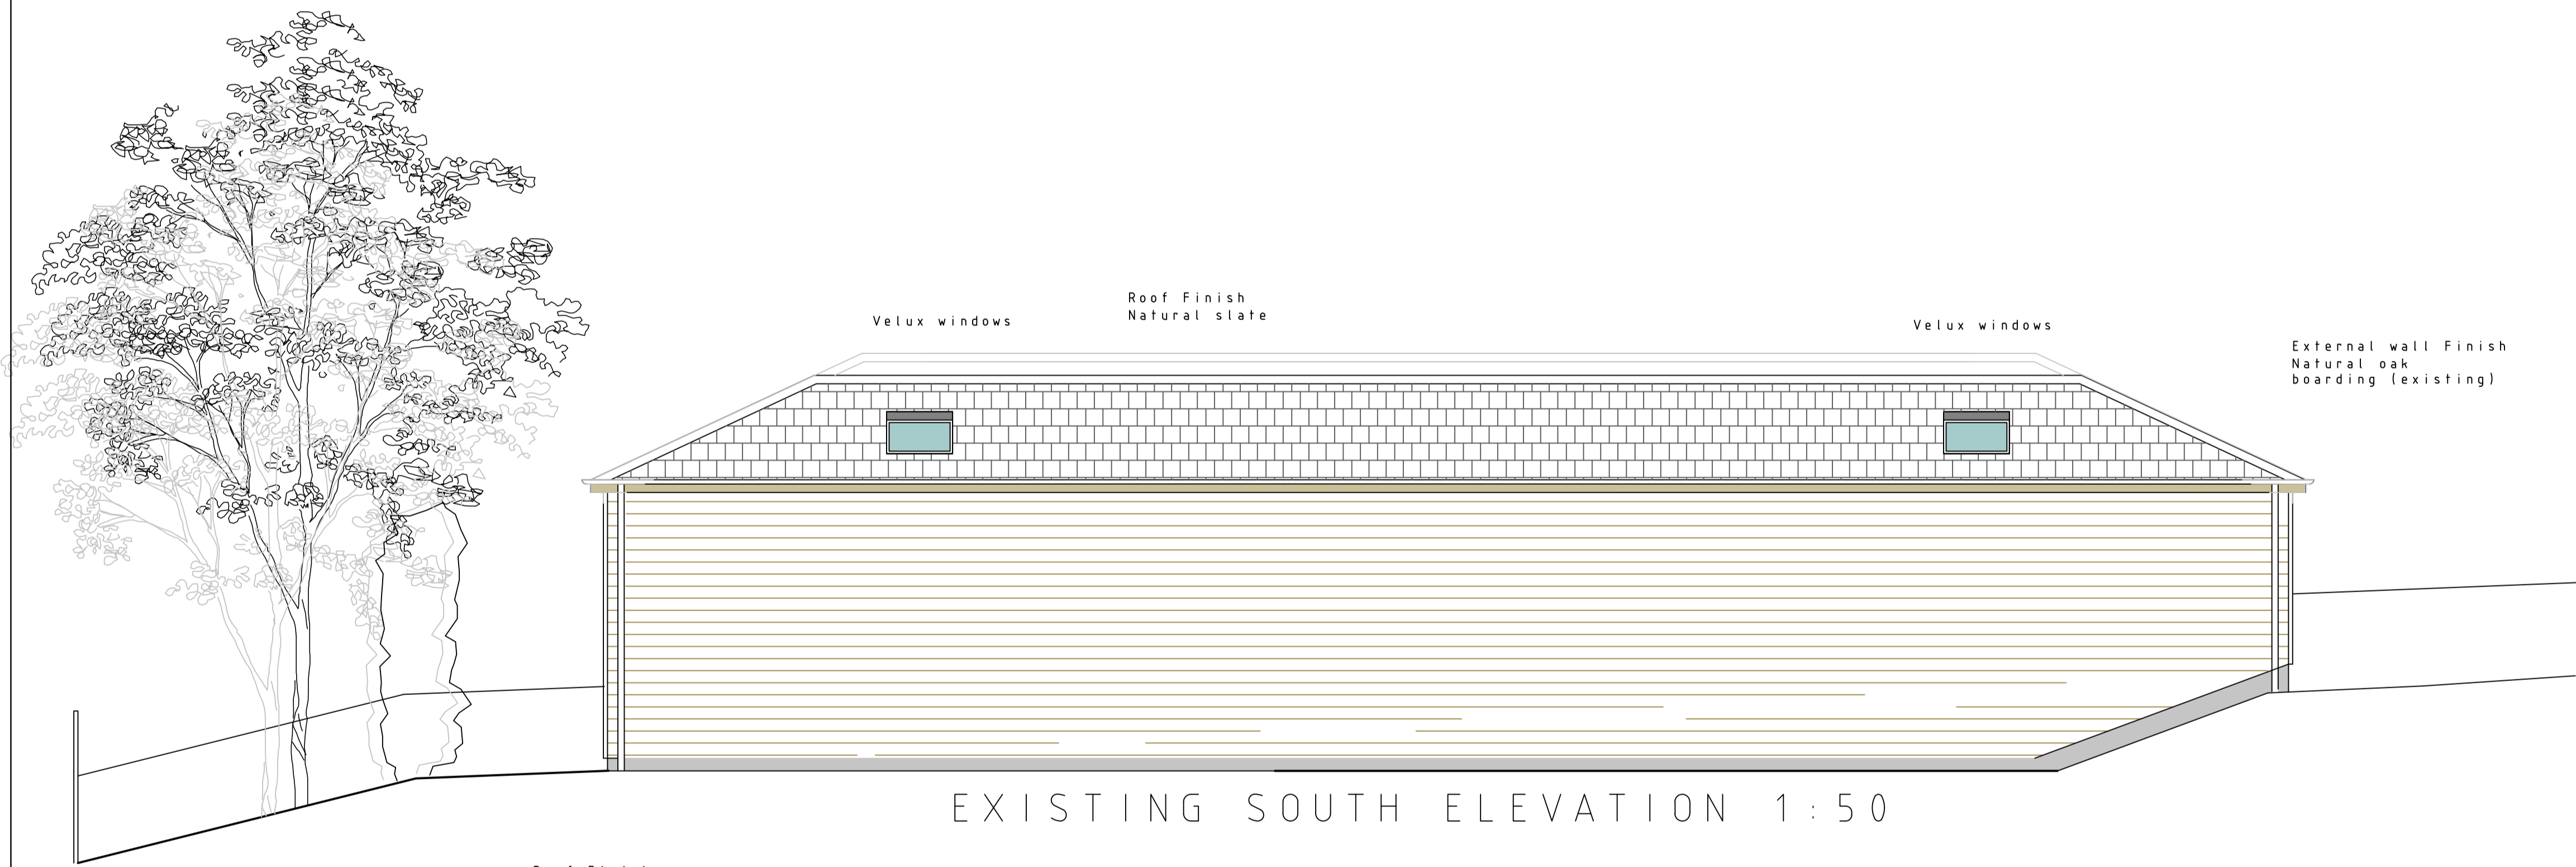

EXISTING SOUTH ELEVATION 1:50

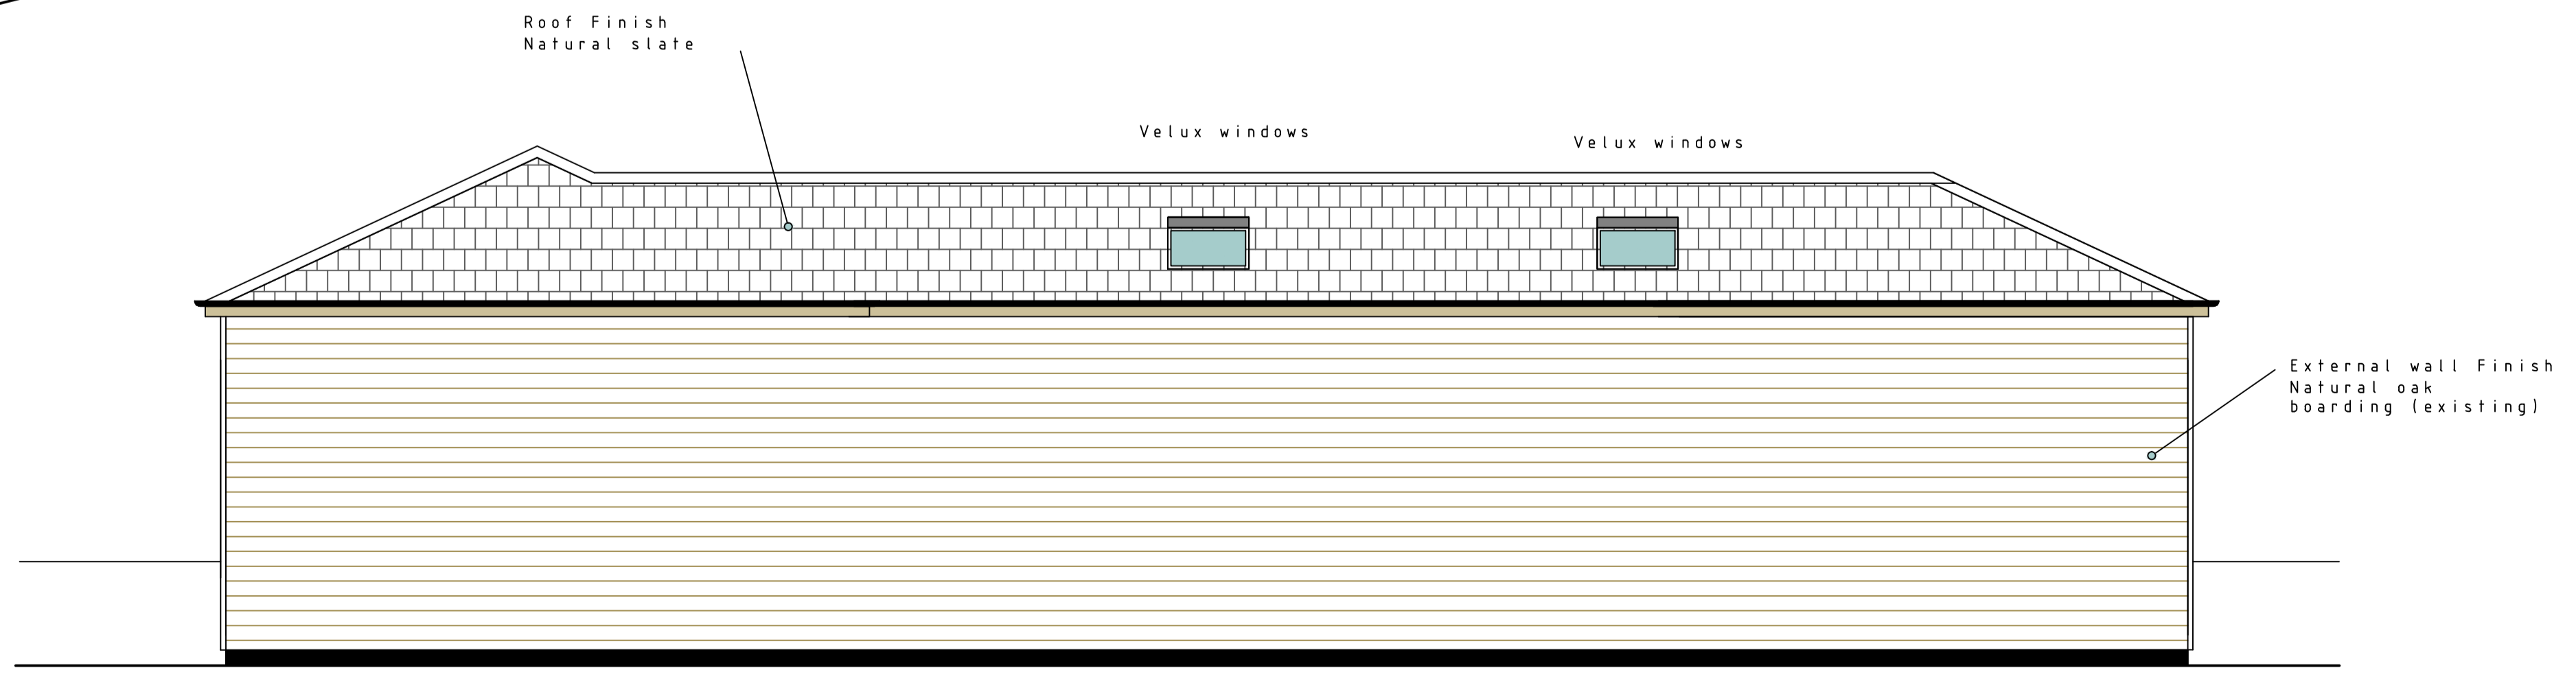

EXISTING WEST ELEVATION 1:50

Areas of construction which builder needs to take care in re health and safety

Client <b>Mr &amp; Mrs Lewis</b>	Title <b>Proposed conversion existing barn</b>	DRAWINGS <b>1/5</b>
Project <b>The Stables Main Street Wendelbury OX25 2PR</b>	Scale <b>1:50</b>	Drawing No <b>LEWIS2021/02</b>