




Proposed Internal Elevations

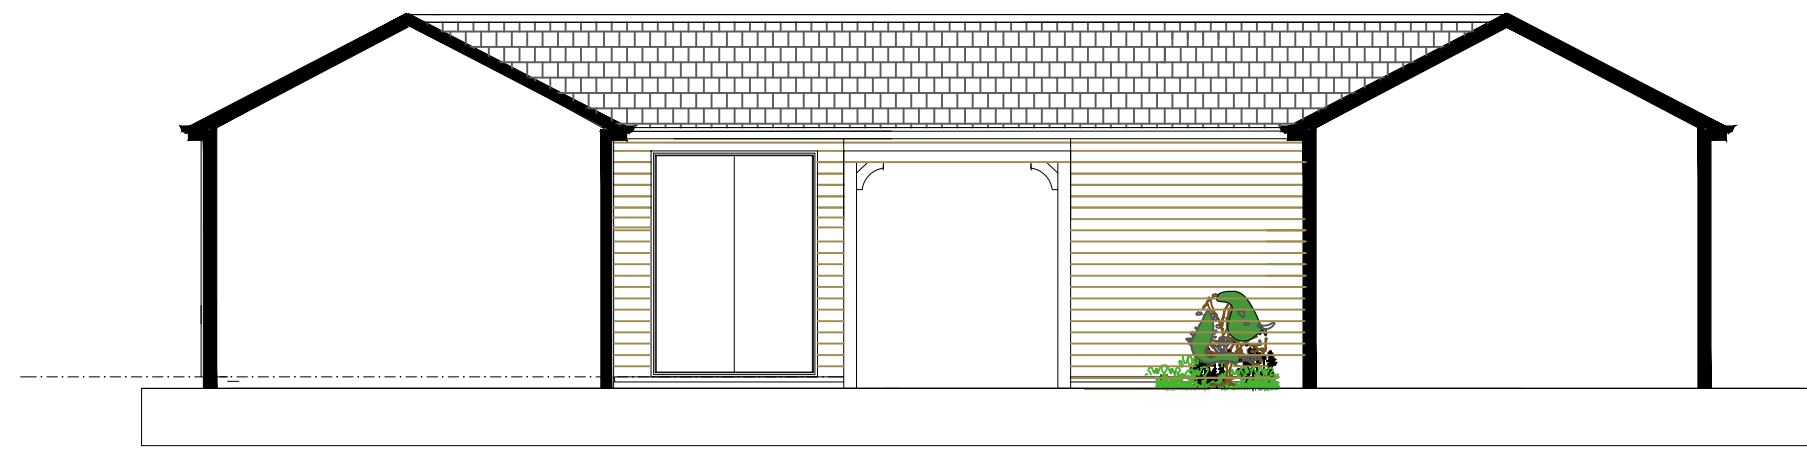


Proposed Elevation A

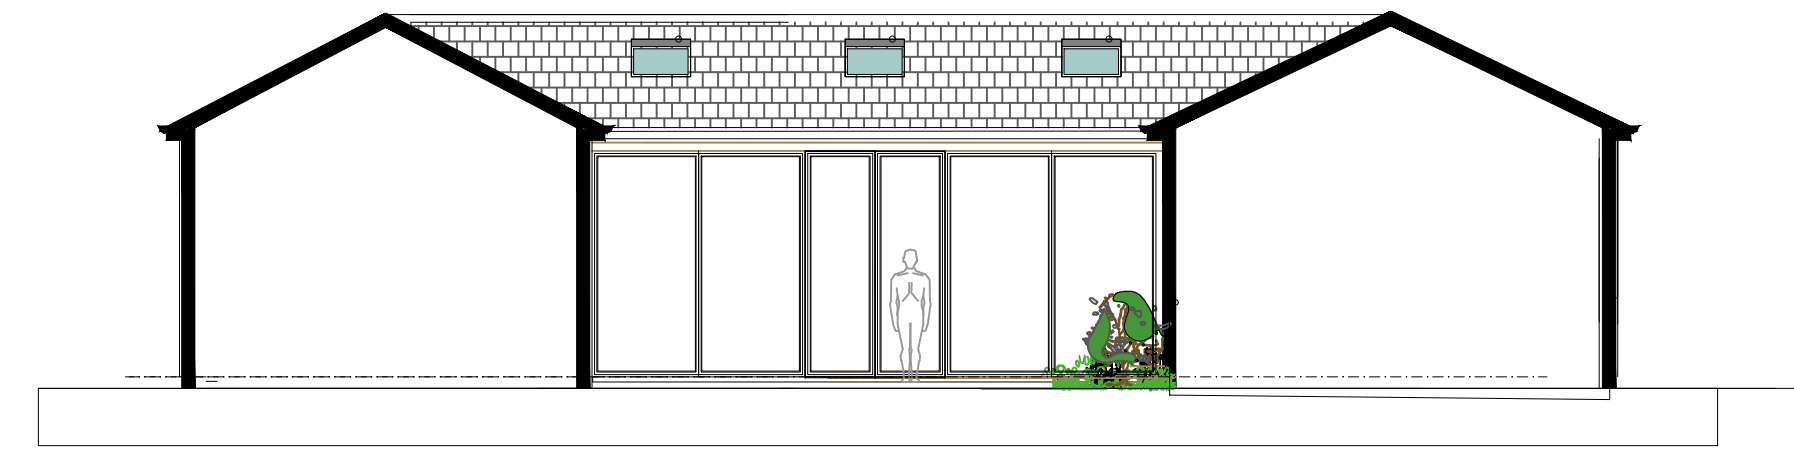



Proposed Elevation B

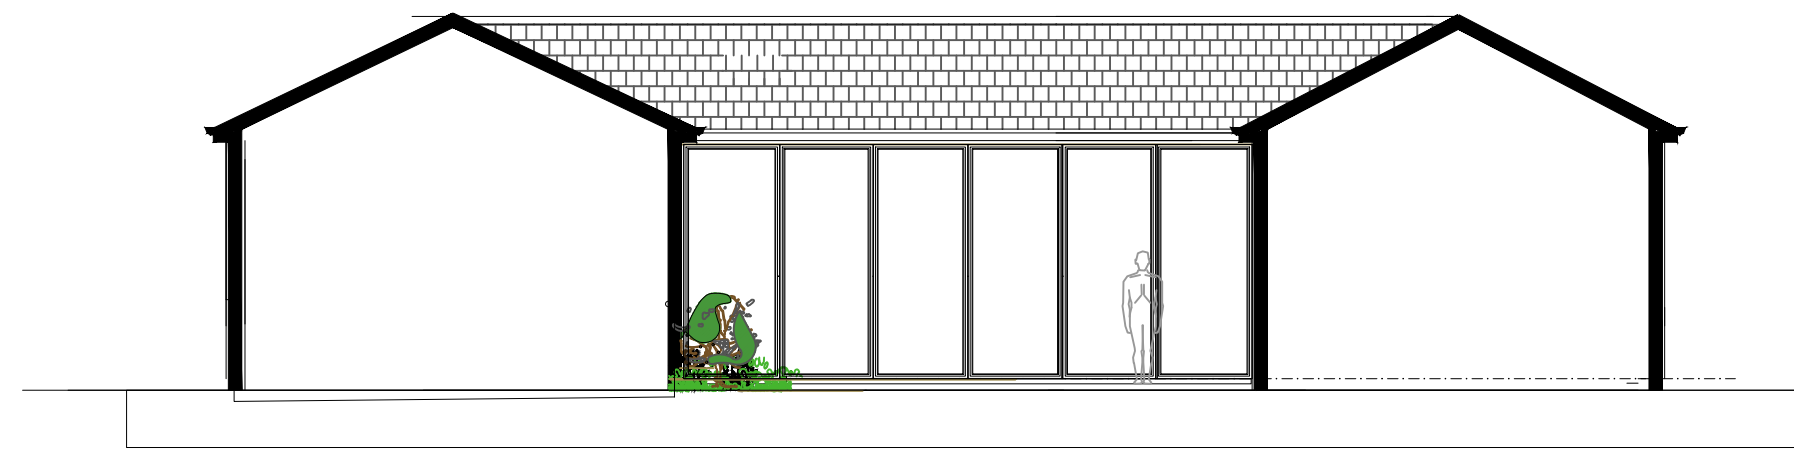

Proposed Elevation C

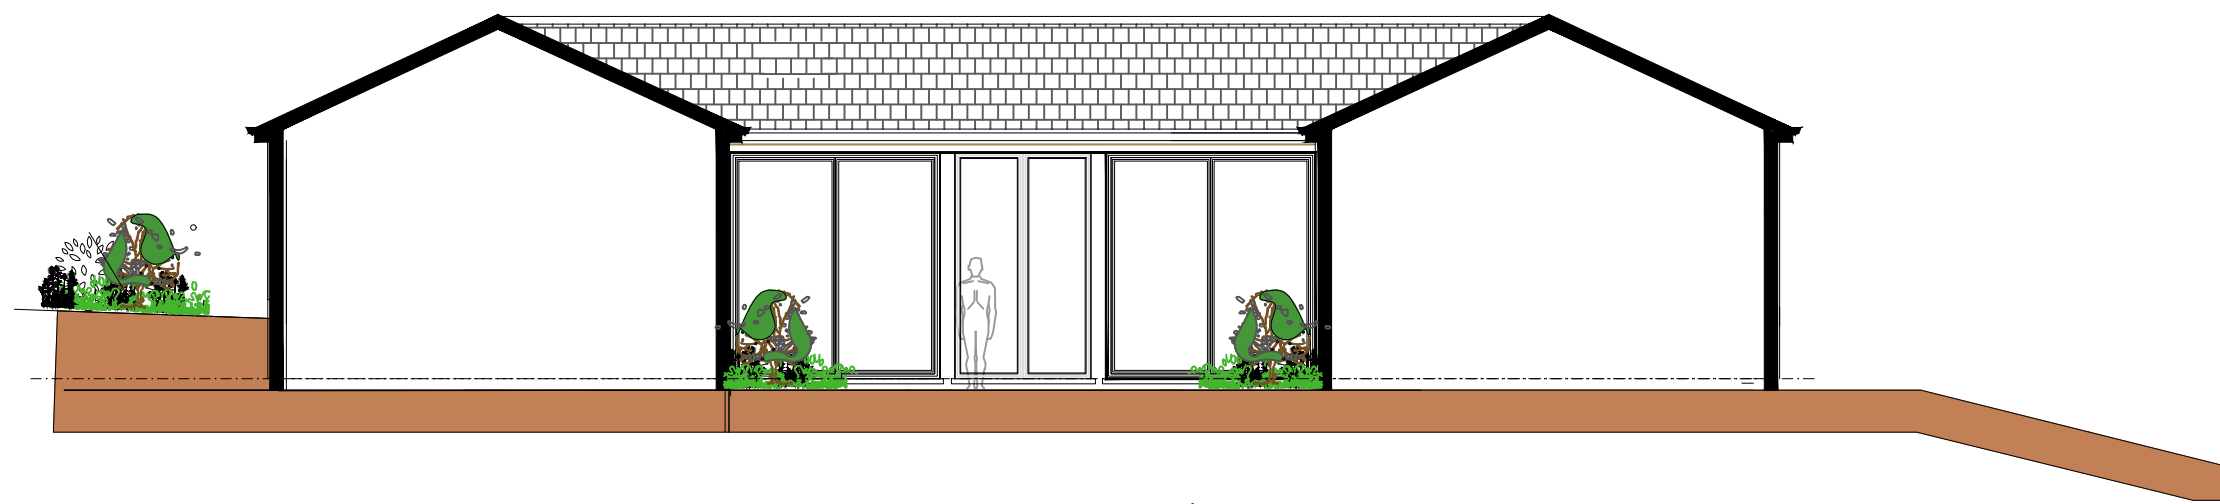

Proposed Elevation D

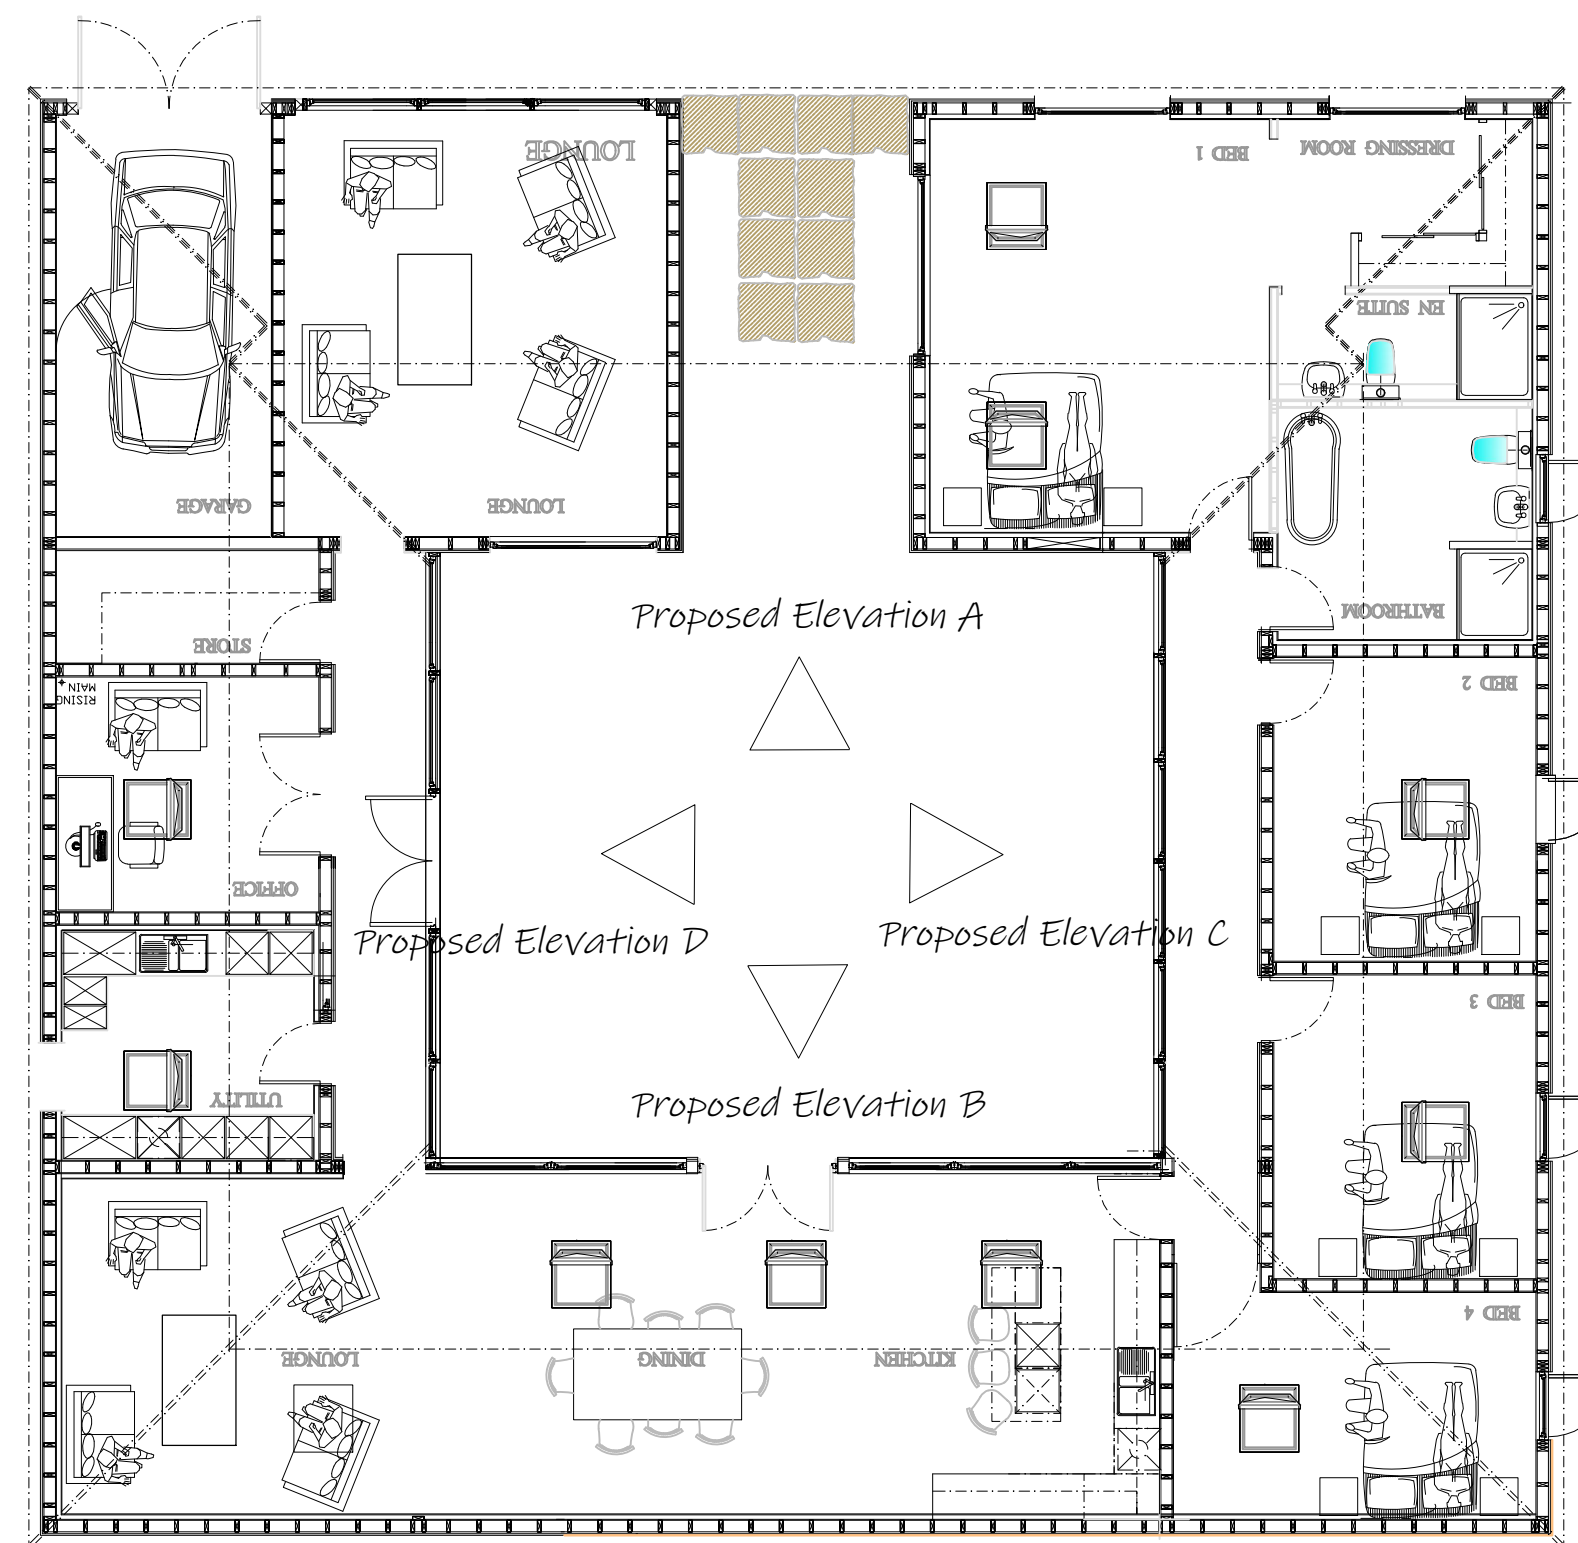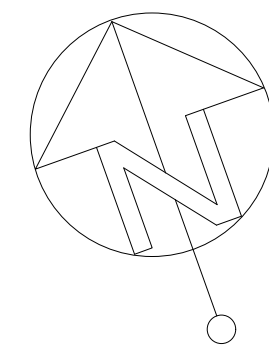

Proposed Floor Plan

Client Mr & Mrs Lewis	Title Internal Elevations	DRAWINGS
Project The Stables Main Street Wendelbury OX25 2PR	Scale 1:100	Drawing No LEWIS2024/03