



External wall Finish
Natural oak
boarding (existing)


EXISTING EAST ELEVATION 1:50

 

EXISTING PLANS

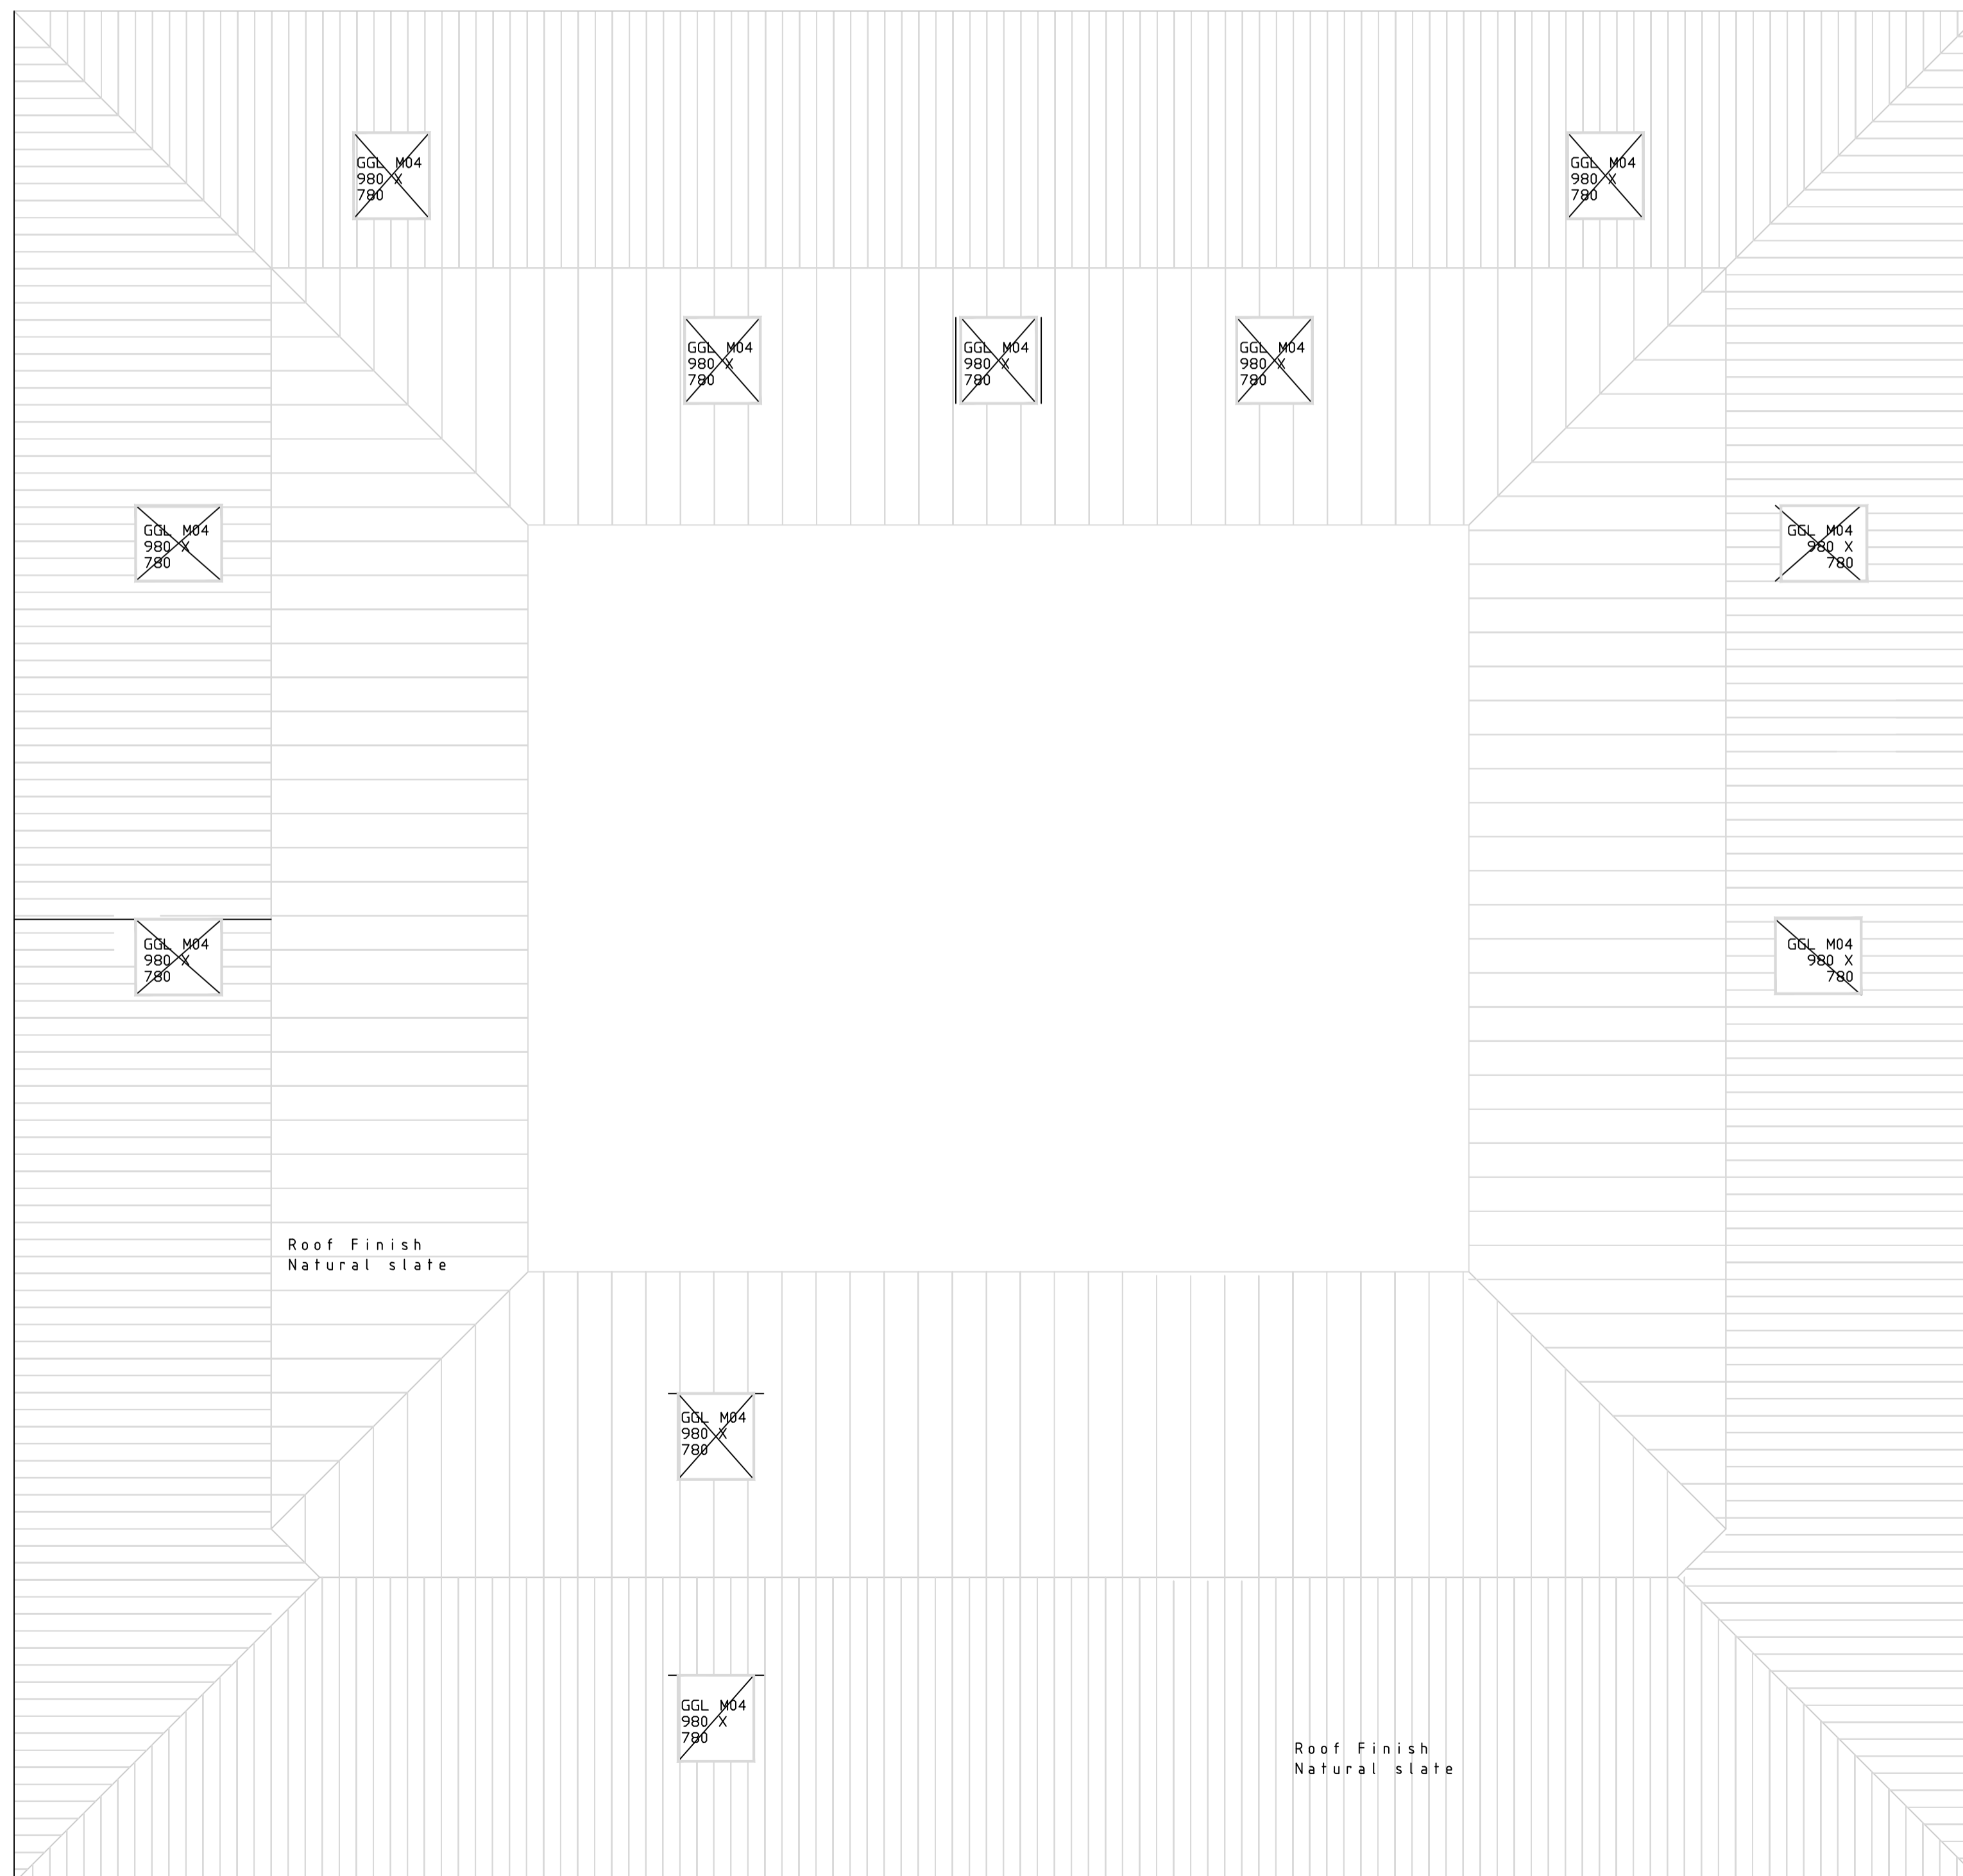

Roof Finish
Natural slate

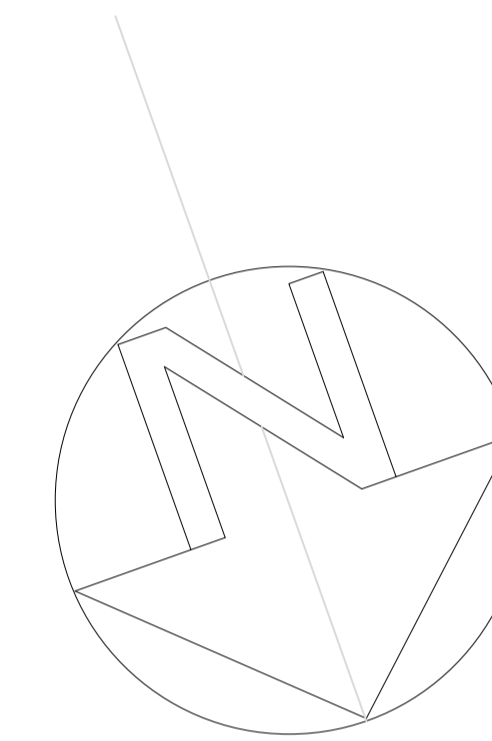

EXISTING ROOF PLAN 1:50



Areas of construction which builder needs to take care in re health and safety

Client Mr & Mrs Lewis	Title Proposed conversion existing barn	DRAWINGS
Project The Stables Main Street Wendelbury OX25 2PR	Scale 1:50	Drawing No LEWIS2021/01