



SCALE BAR 0 1 2 3 4 5 6 7 8

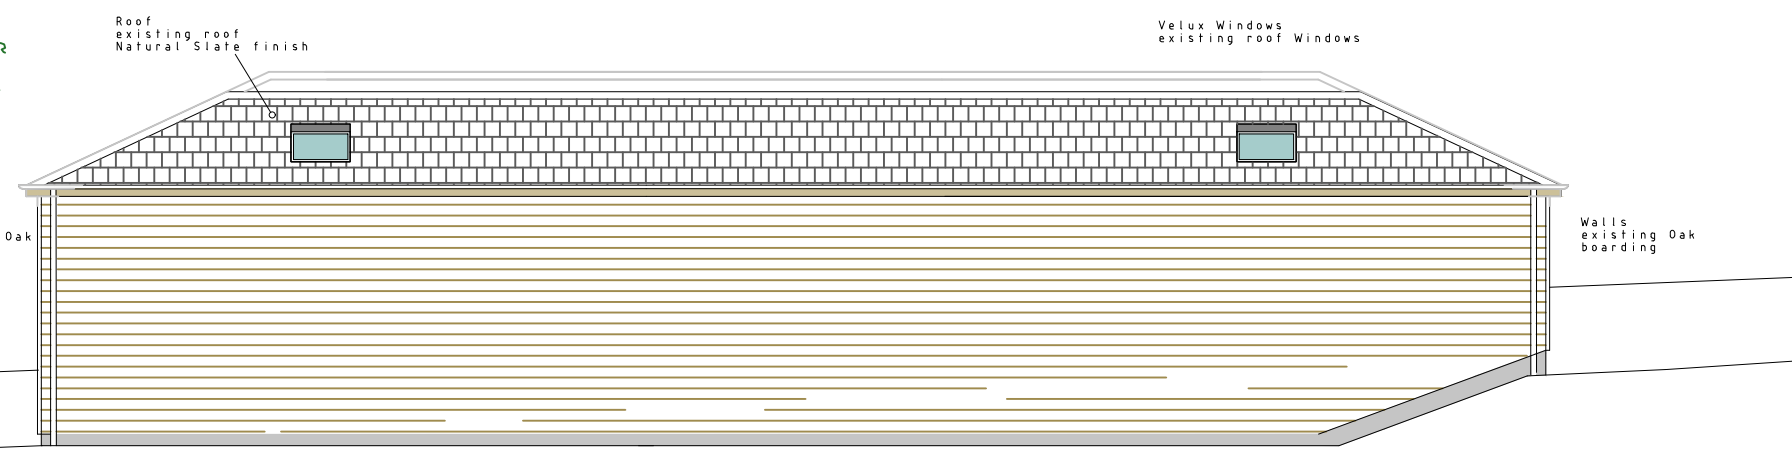


Proposed North Elevation

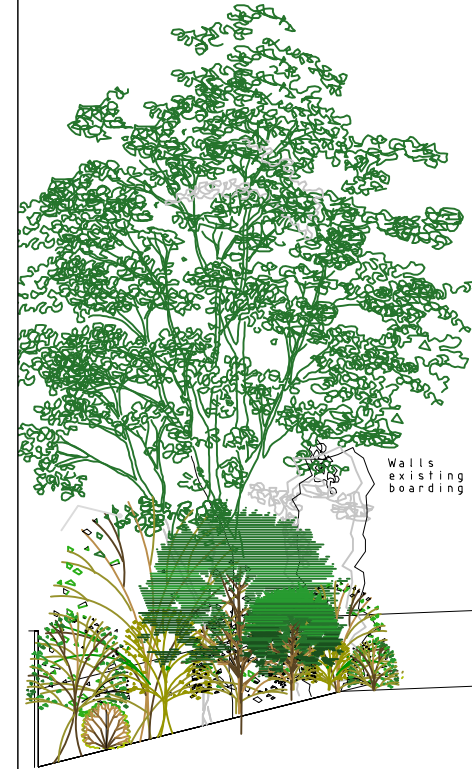

Proposed South Elevation


SCALE BAR 1 2 3 4 5 6 7 8

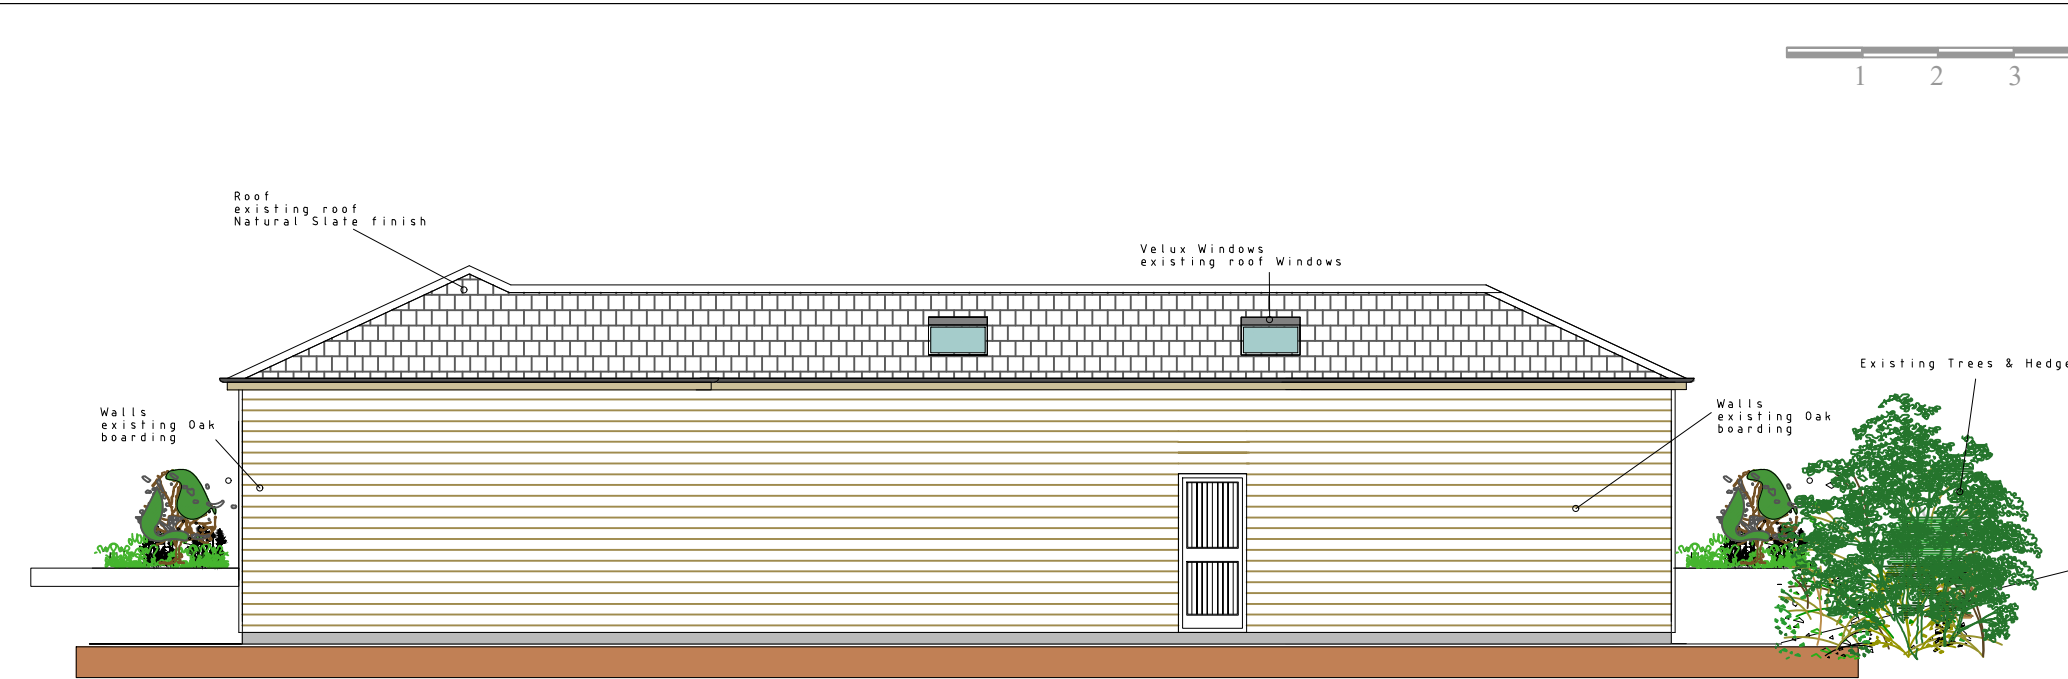


Proposed West Elevation



Proposed East Elevation

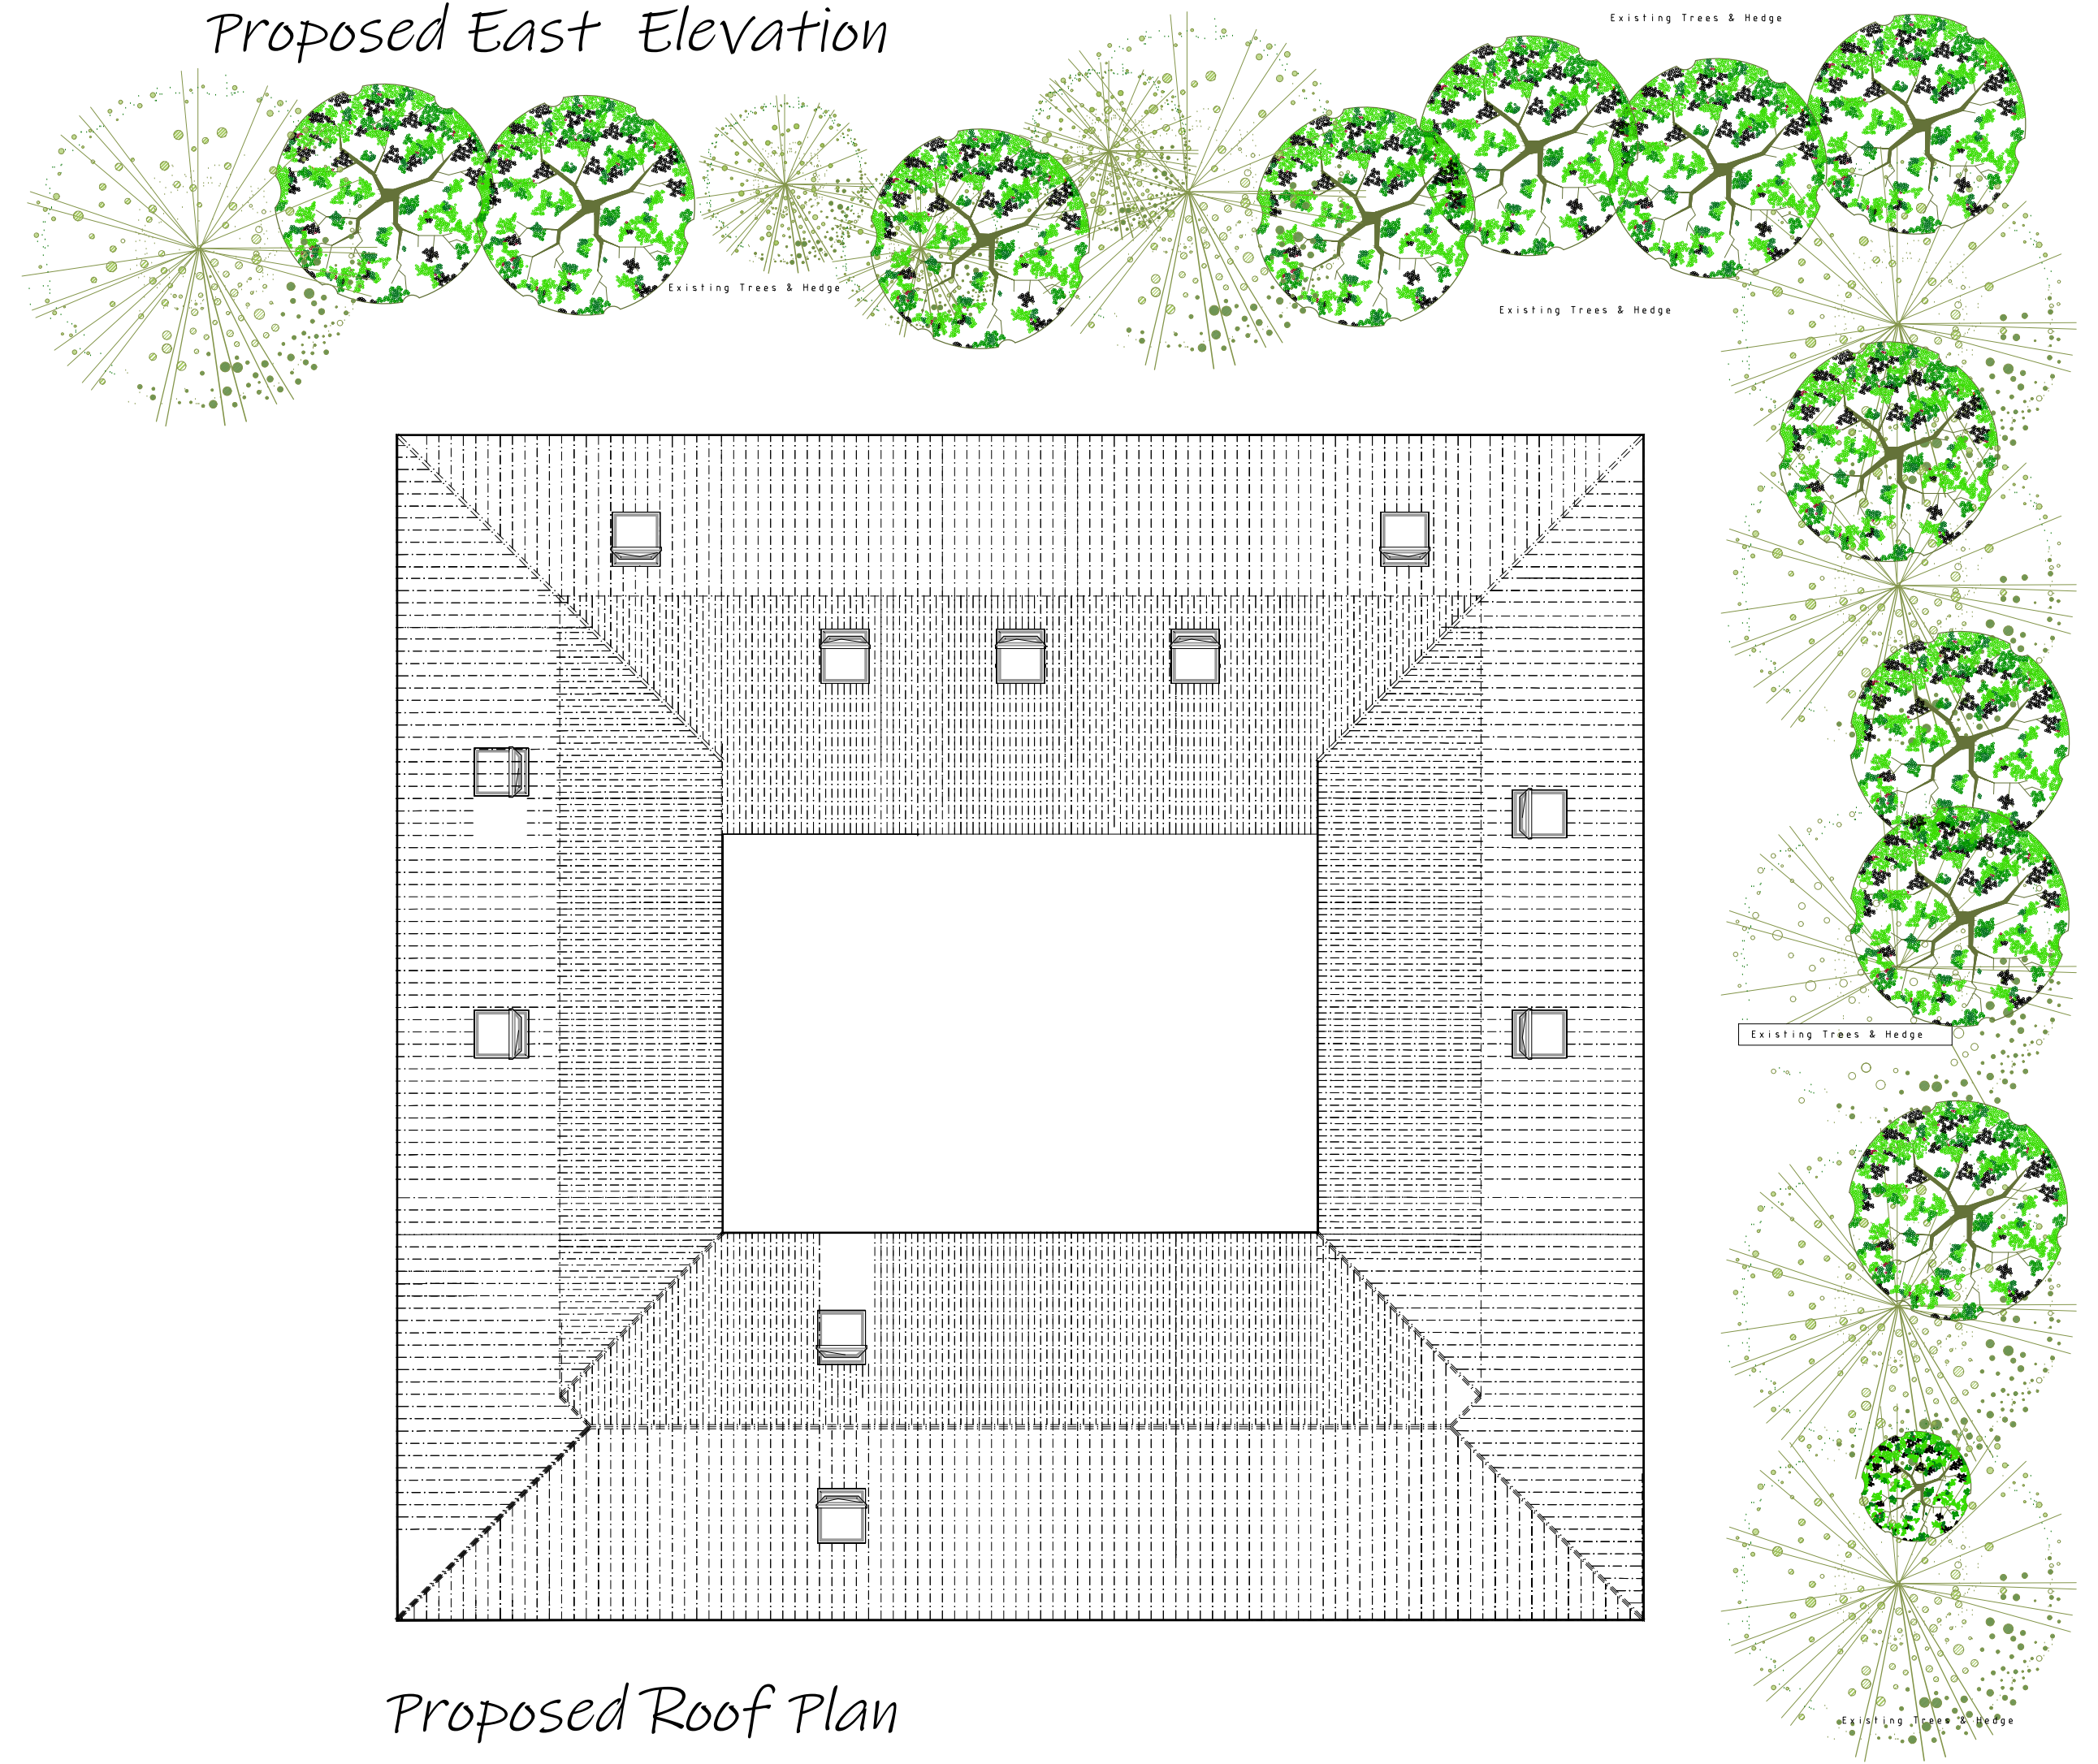

Proposed Roof Plan

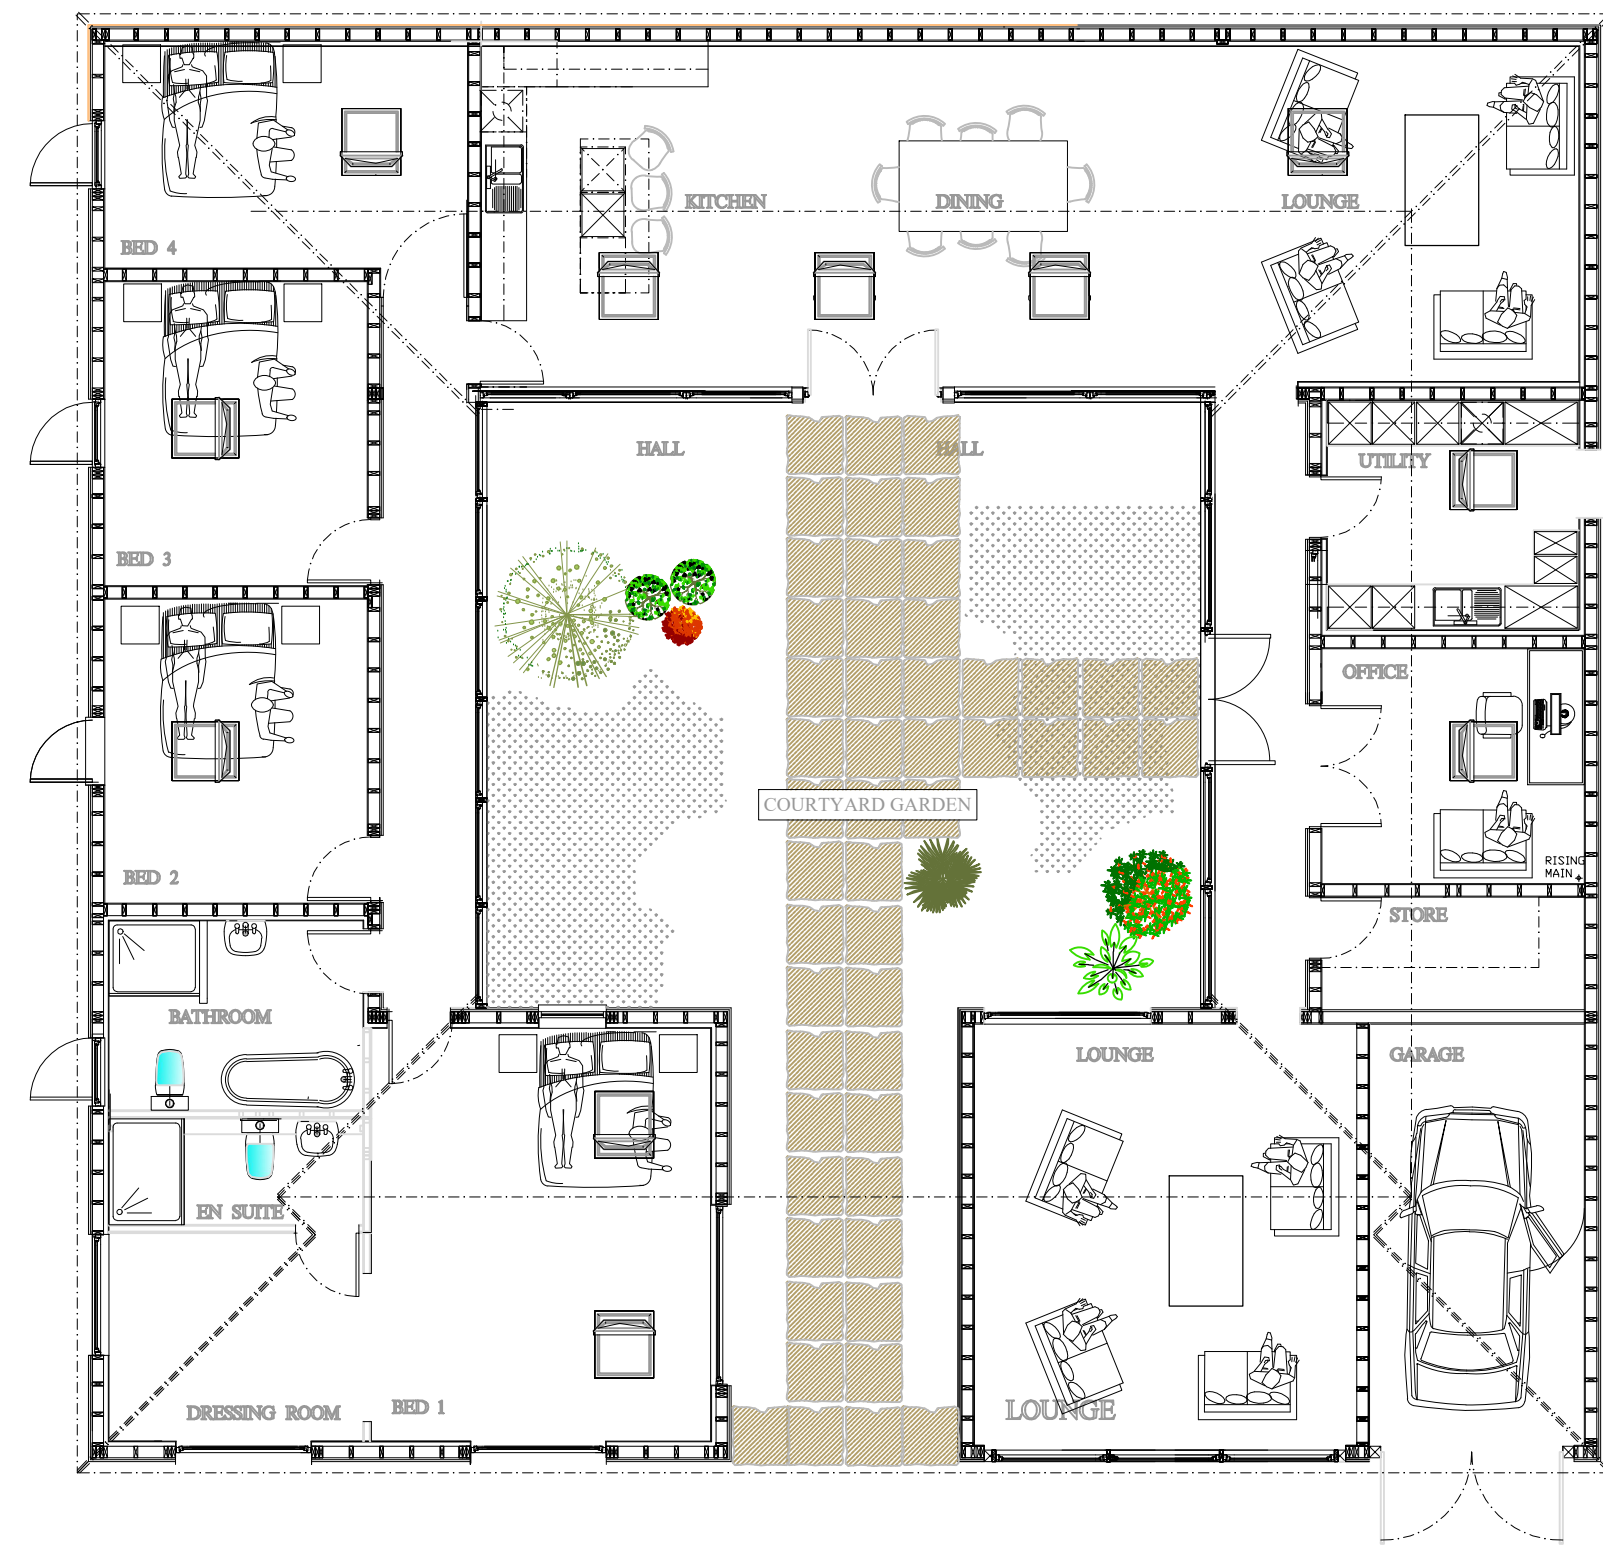

Proposed Floor Plan

Client <b>Mr &amp; Mrs Lewis</b>	Title <b>Proposed Plans</b>	DRAWINGS <b>1/5</b>
Project <b>The Stables Main Street Wendelbury OX25 2PR</b>	Scale <b>1:100</b>	Drawing No <b>ILEWIS2021/24</b>