NOTES:NO DIMENSIONS TO BE SCALED FROM THIS DRAWING ALL DIMENSIONS ARE TO BE CHECKED AGAINST SITE DIMENSIONS BEFORE ANY WORK IS BEGAN, IT IS THE CONTRACTOR'S RESPONSIBILITY TO ENSURE COMPLIANCE WITH BUILDING REGULATIONS.


COPYRIGHT RESERVED

THIS DRAWING AND THE ASSOCIATED COPYRIGHT & INTELLECTUAL PROPERTY RIGHTS SHALL REMAIN VESTED IN BHP HARWOOD ARCHITECTS LLP. THIS DRAWING MAY NOT BE COPIED, REPRODUCED, LENT OR DISCLOSED WITHOUT THE EXPLICIT PERMISSION OF BHPH ARCHITECTS

REVISIONS

Rev. Date Description A 09.04.24 Updated




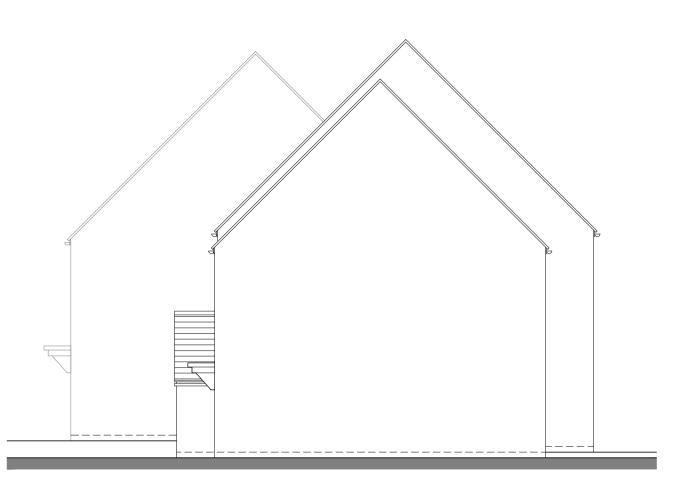

Front Elevation

Side Elevation



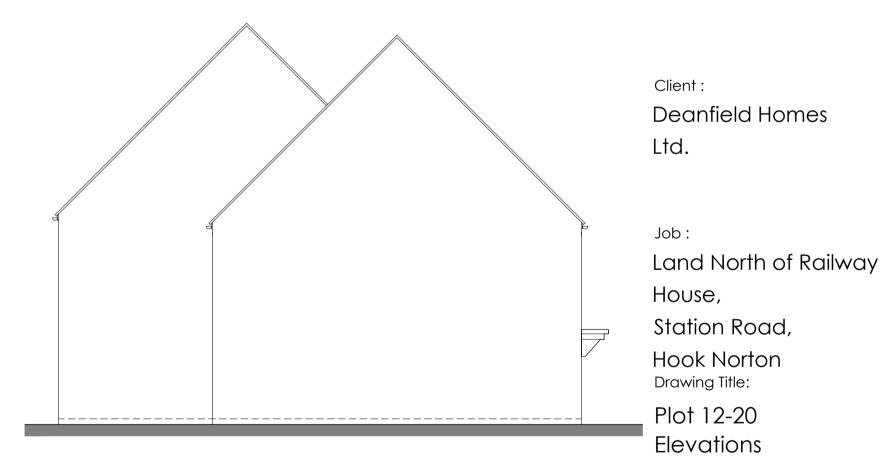

Rear Elevation

Side Elevation

Scale: 1:100 @ A1

Drawn By Checked

JO *** Date: **Jan 24**

Revision:

Drawing No: 3884.P.159

PLANNING



info@bhpharchitects.com www.bhpharchitects.com

Box House, Bath Road, Box, SN13 8AA T: 01225 969380

Boston House Business Centre, Downsview Road, Wantage, OX12 9FF T: 01235 765322