


First Floor Plan

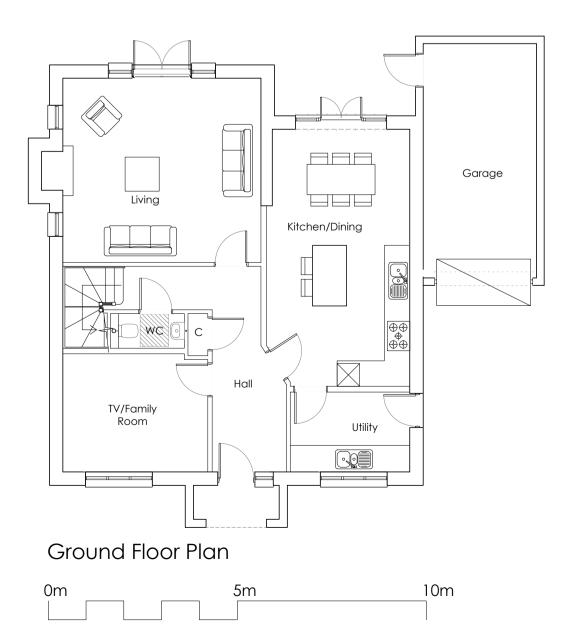



Front Elevation

Side Elevation



Rear Elevation


Side Elevation

NOTES: NO DIMENSIONS TO BE SCALED FROM THIS DRAWING ALL DIMENSIONS ARE TO BE CHECKED AGAINST SITE DIMENSIONS BEFORE ANY WORK IS BEGAN. IT IS THE CONTRACTOR'S RESPONSIBILITY TO ENSURE COMPLIANCE WITH BUILDING REGULATIONS.

COPYRIGHT RESERVED THIS DRAWING AND THE ASSOCIATED COPYRIGHT & INTELLECTUAL PROPERTY RIGHTS SHALL REMAIN VESTED IN BHP HARWOOD ARCHITECTS LLP. THIS DRAWING MAY NOT BE COPIED, REPRODUCED, LENT OR DISCLOSED WITHOUT THE EXPLICIT PERMISSION OF BHPH ARCHITECTS

REVISIONS

Rev. Date Description A 09.04.24 Updated

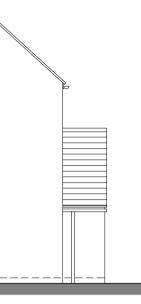

Client : Deanfield Homes Ltd.

Job :

Land North of Railway House, Station Road, Hook Norton Drawing Title: Plot 42 Plans & Elevations

Scale: 1:100 @ A1

^{Date:} Jan 24

Drawn By Checked JO ***

Drawing No: 3884.P.174 A

Revision:



info@bhpharchitects.com www.bhpharchitects.com

Box House, Bath Road, Box, SN13 8AA T: 01225 969380 Boston House Business Centre, Downsview Road, Wantage, OX12 9FF T: 01235 765322