


**NOTES:**  
 NO DIMENSIONS TO BE SCALED FROM THIS DRAWING  
 ALL DIMENSIONS ARE TO BE CHECKED AGAINST SITE  
 DIMENSIONS BEFORE ANY WORK IS BEGAN. IT IS THE  
 CONTRACTOR'S RESPONSIBILITY TO ENSURE COMPLIANCE WITH  
 BUILDING REGULATIONS.

**COPYRIGHT RESERVED**  
 THE DRAWING AND THE ASSOCIATED COPYRIGHT &  
 INTELLECTUAL PROPERTY RIGHTS SHALL REMAIN VESTED IN BHP  
 HARWOOD ARCHITECTS LLP. THIS DRAWING MAY NOT BE  
 COPIED, REPRODUCED, LENT OR DISCLOSED WITHOUT THE  
 EXPRESS PERMISSION OF BHP ARCHITECTS.

**REVISIONS**

Rev.	Date	Description
A	09.04.24	Updated

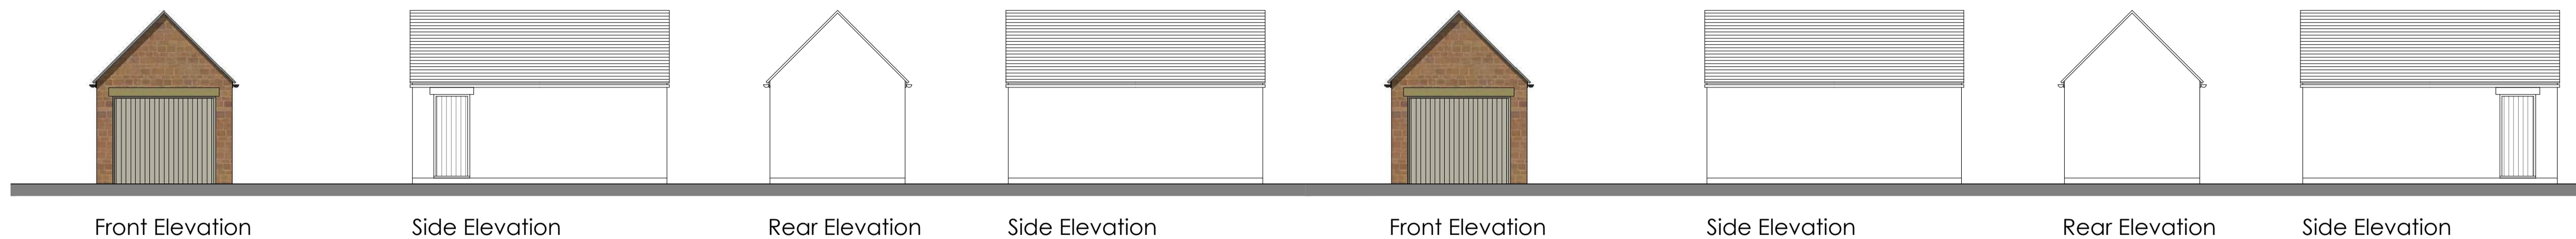

Front Elevation

Side Elevation

Rear Elevation

Side Elevation

Front Elevation


Side Elevation

Rear Elevation

Side Elevation


Plot 3  
 Plot 6  
 Plot 8

Plot 9 & 31

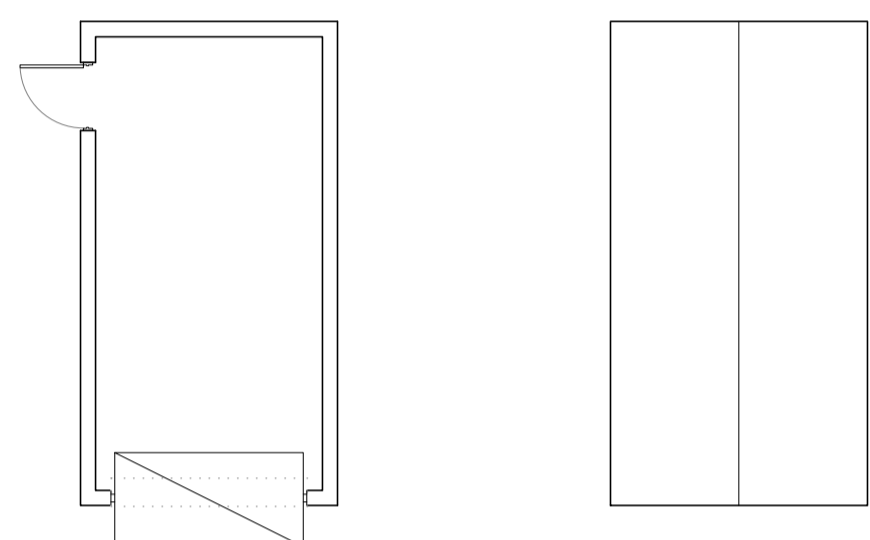


Ground Floor Plan

Roof Plan

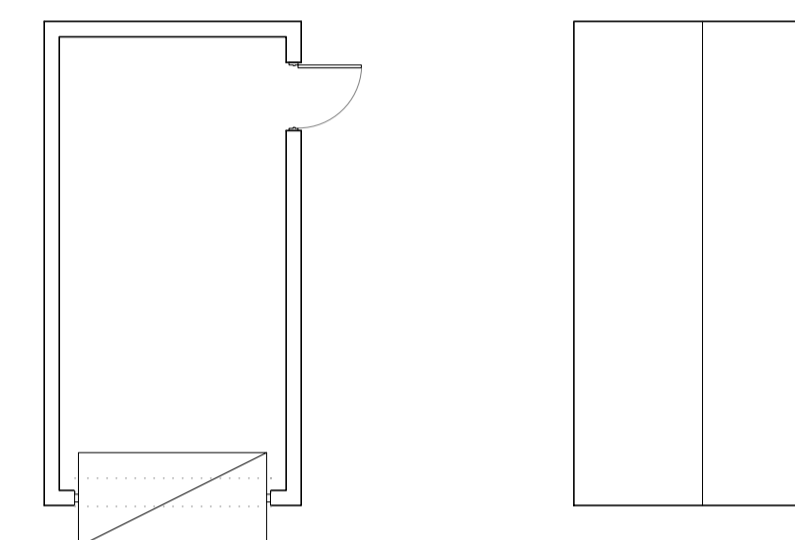

Ground Floor Plan

Roof Plan

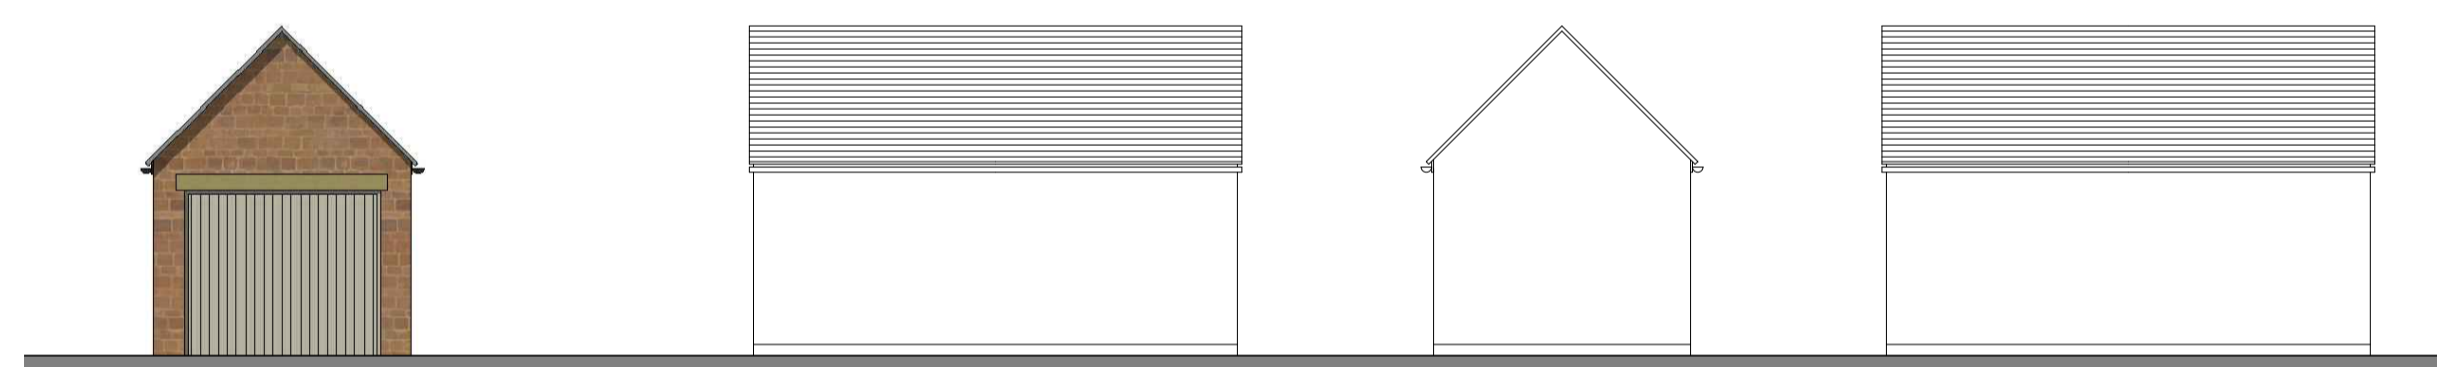


Front Elevation

Side Elevation

Rear Elevation

Side Elevation

Plot 28

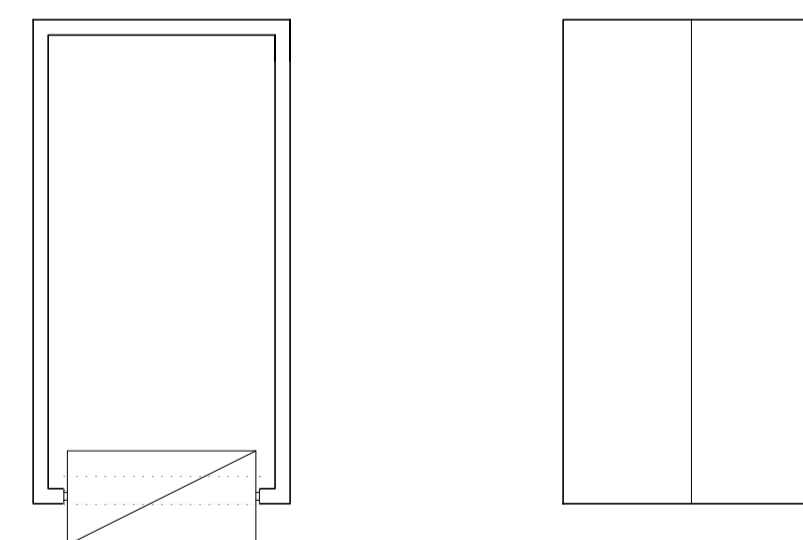

Ground Floor Plan

Roof Plan



Client :  
 Deanfield Homes  
 Ltd.

Job :  
 Land North of Railway  
 House,  
 Station Road,  
 Hook Norton  
 Drawing Title:  
 Single Garages  
 Plans & Elevations

Scale:  
 1:100 @ A1

Date: Jan 24  
 Drawn By: JO  
 Checked: \*\*\*

Drawing No: 3884.P.175  
 Revision: A

**PLANNING**



info@bpharchitects.com  
 www.bpharchitects.com

Box House, Bath Road, Box,  
 SN13 8AA  
 T: 01225 969380

Boston House Business Centre, Downsview  
 Road, Wantage, OX12 9FF  
 T: 01235 765322