




LOCATION PLAN
(Scale 1:2500)

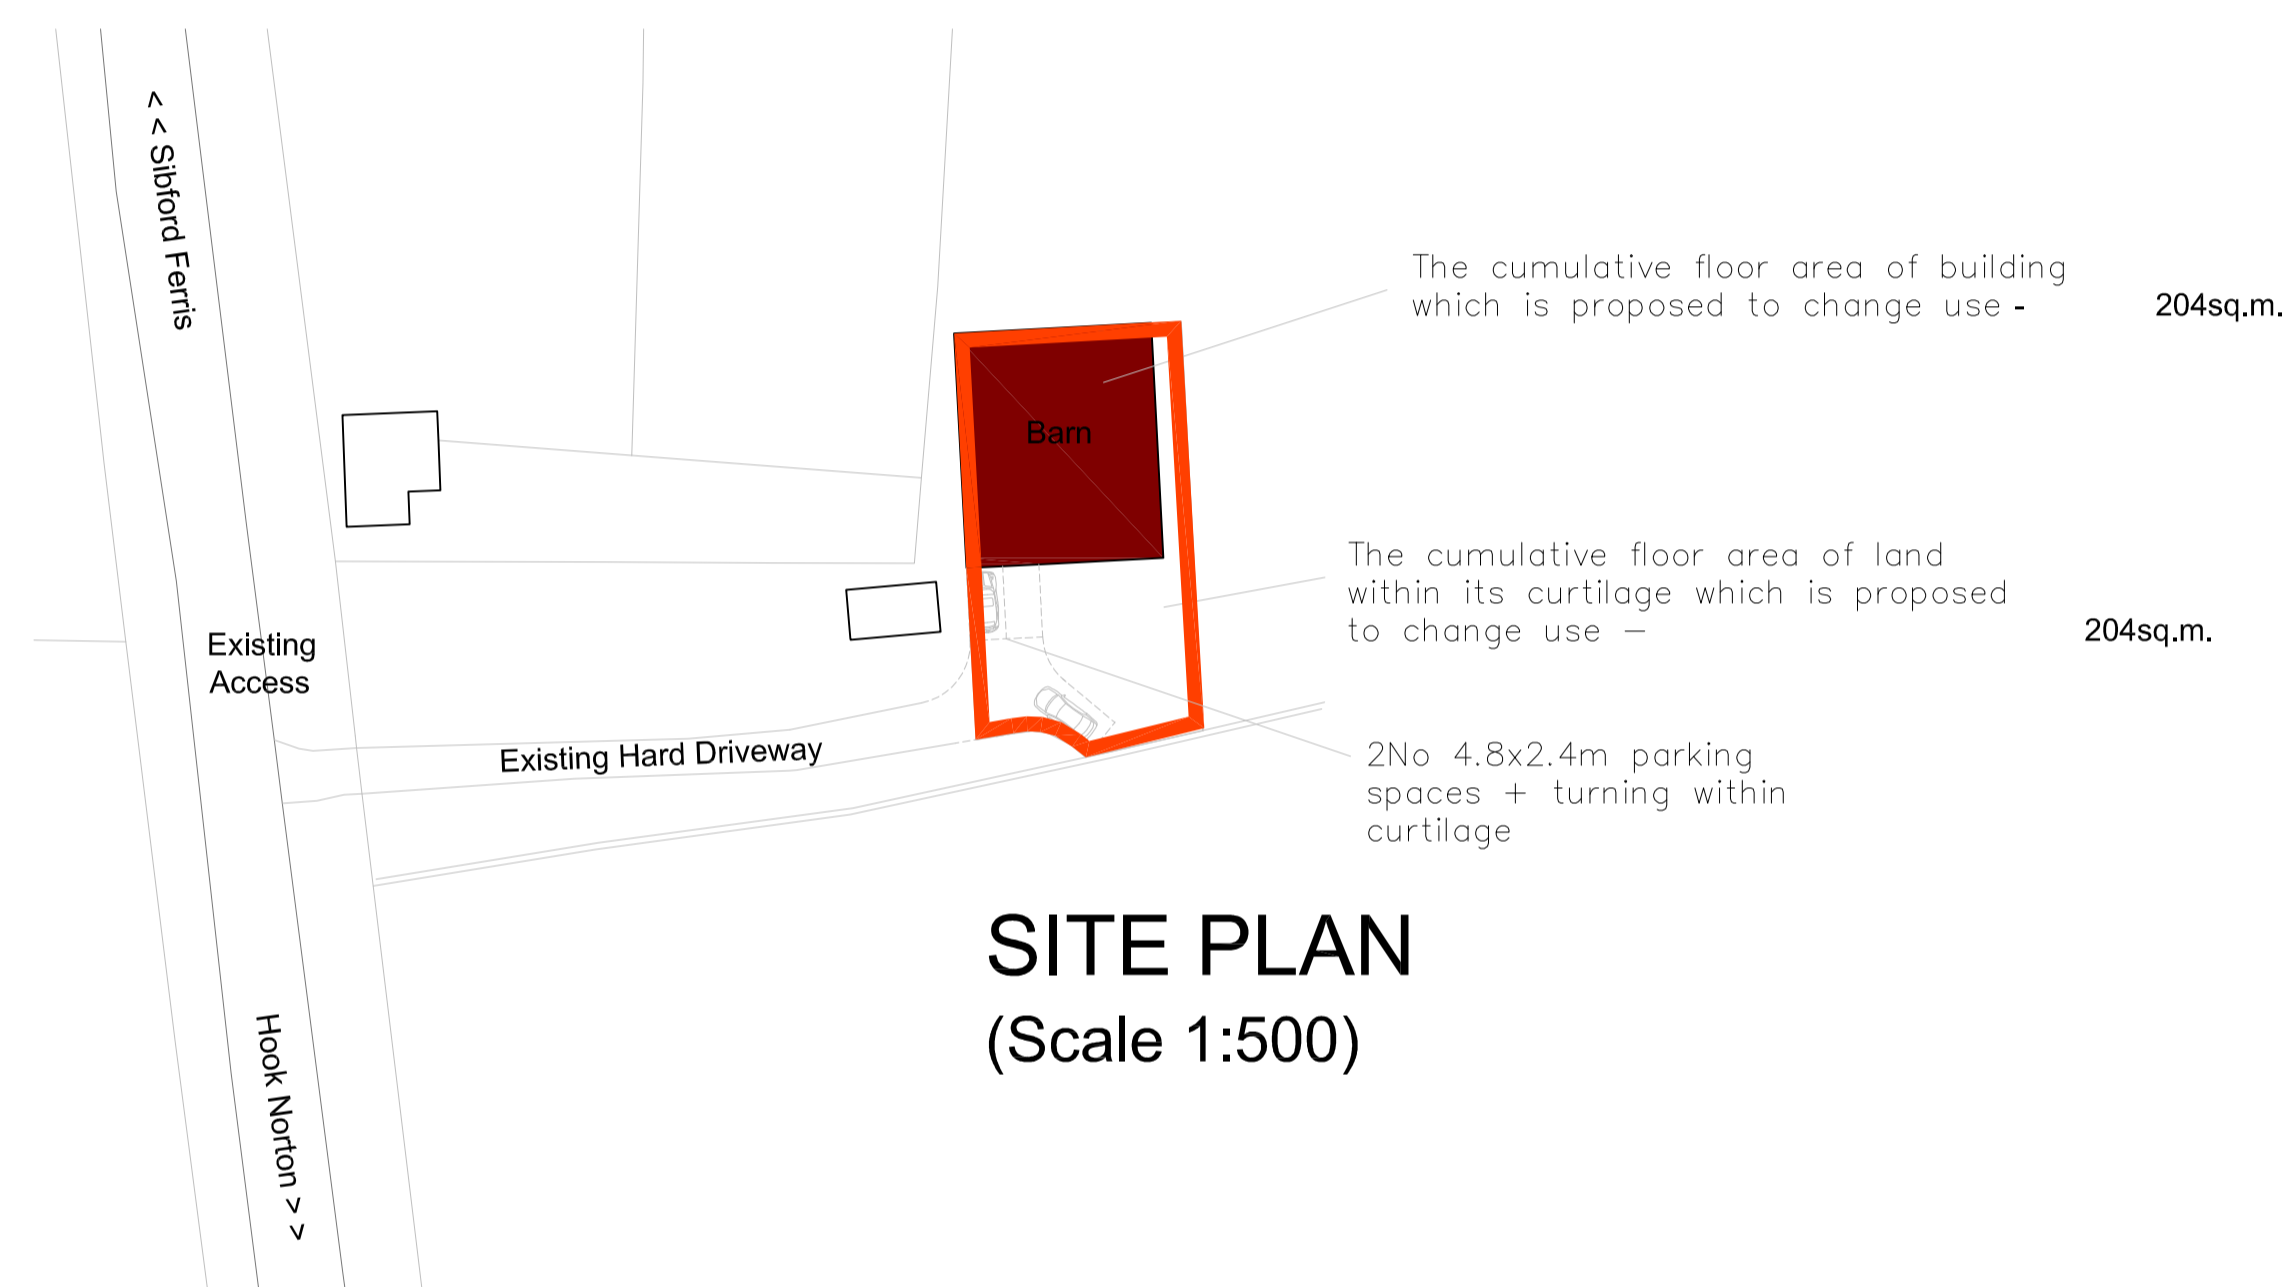

SITE PLAN
(Scale 1:500)

Client
Mr S Hopkins

Project
Austin Grounds, Sibford Ferris
Banbury, Oxon

Drawing Title
LOCATION PLAN & SITE PLAN

Scale: VARIES @ A1
Date: MAY 2017
Drawn By: NF
Drg.No: HOP/03

Checked: FAS
File: FAS/AG
Revision: -
Status: SITE

**FREEBOROUGH ARCHITECTURAL
SERVICES LIMITED**

Freeborough Architectural Services Ltd,
30 James Road, Peasmarsh, Guildford, Surrey, GU3 1NF
Tel: 07966 493235
E-mail: FASltd2013@gmail.com