




EAST ELEVATION

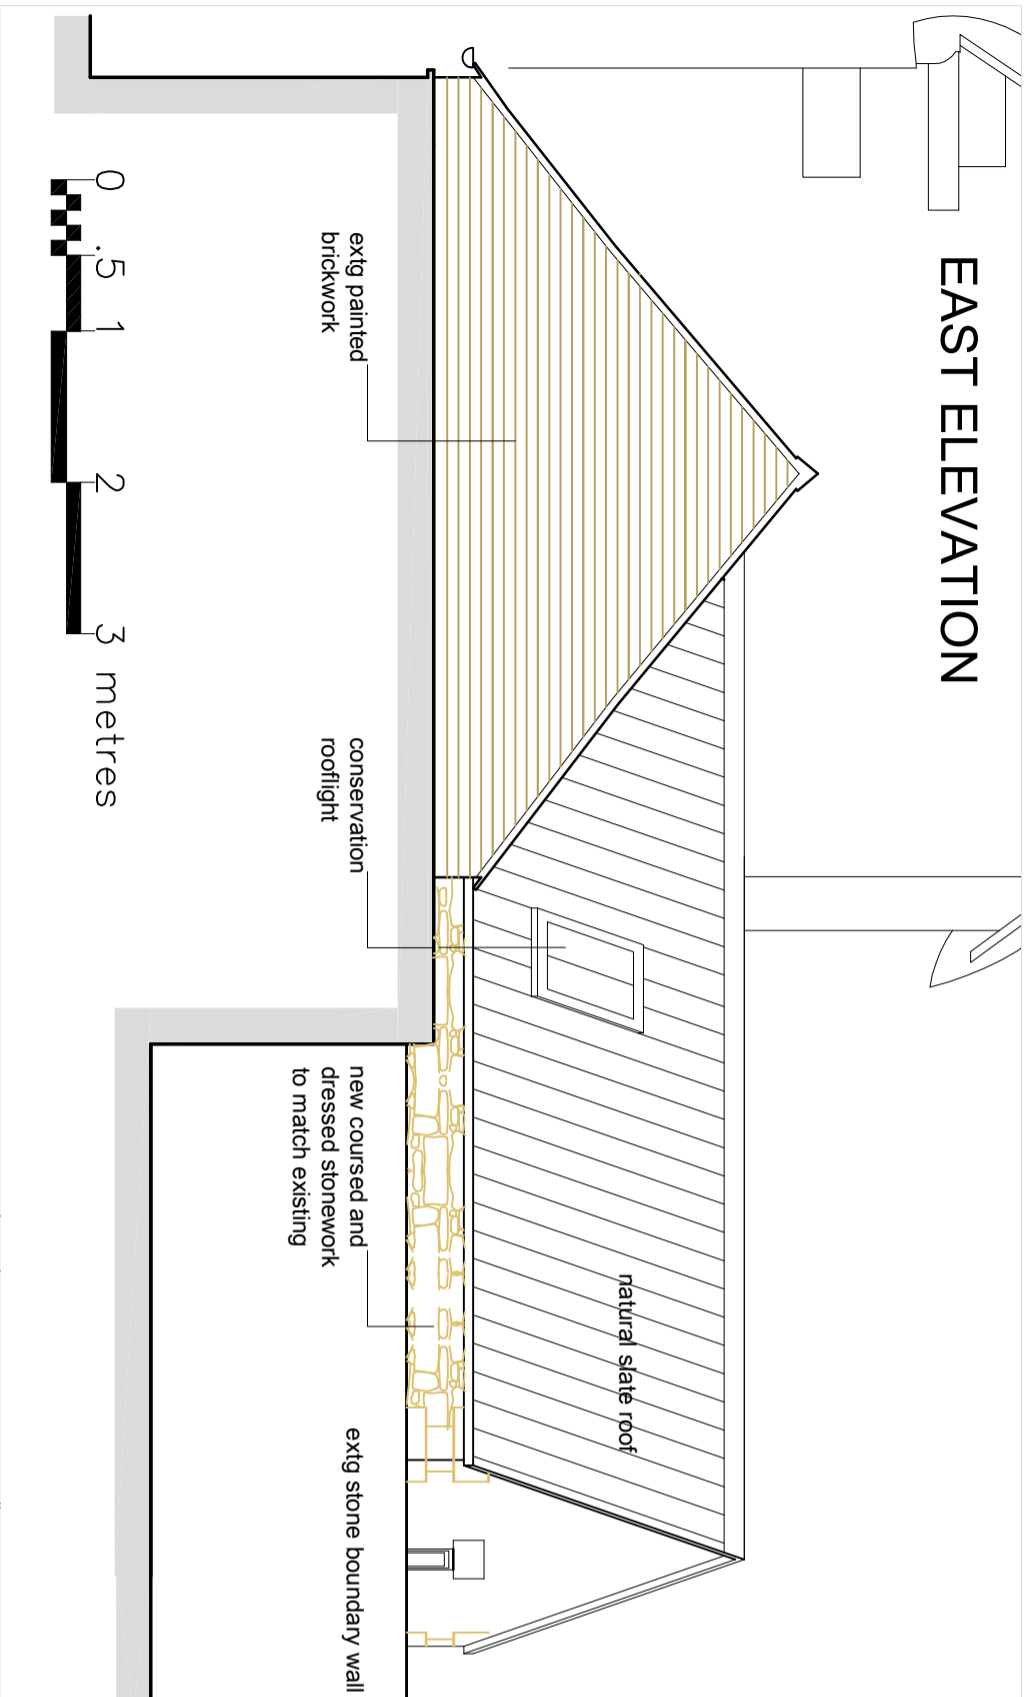

EAST ELEVATION

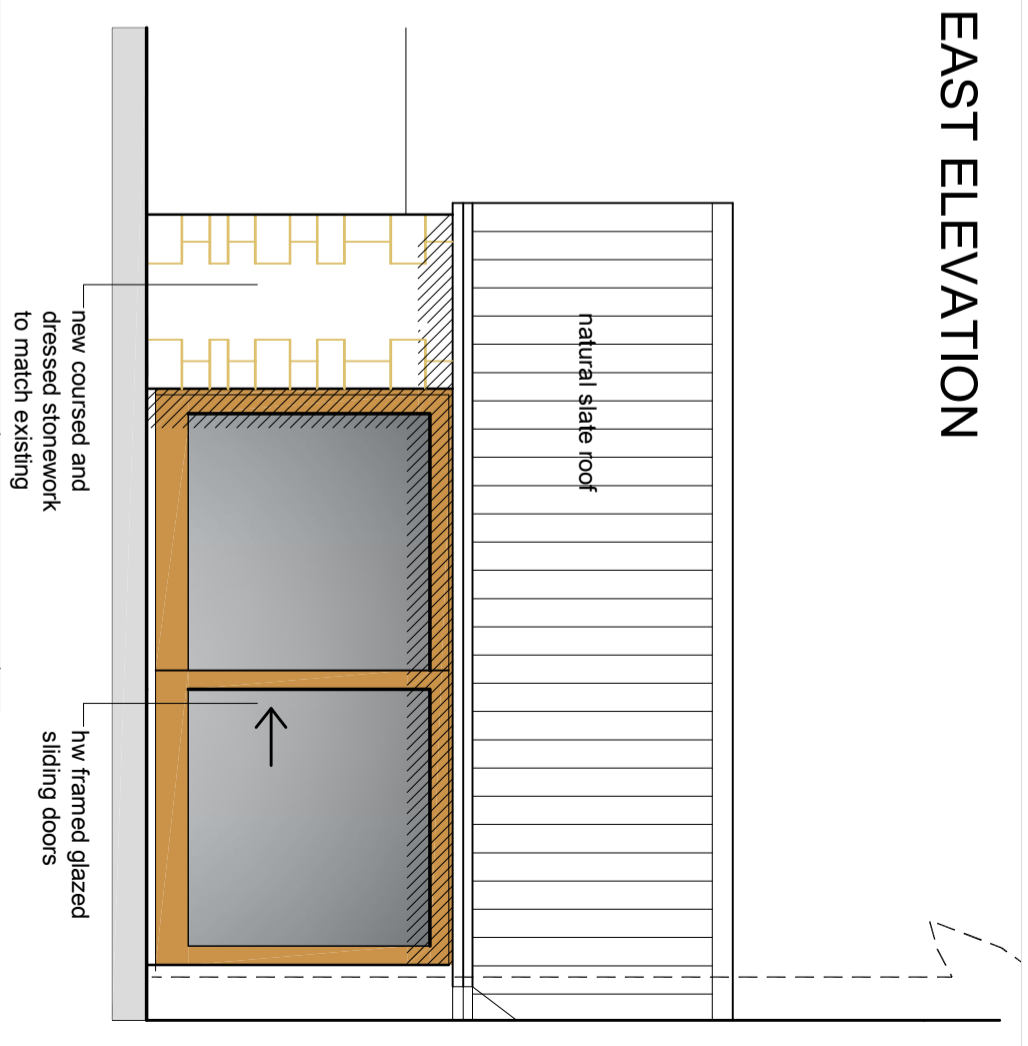

SOUTH ELEVATION

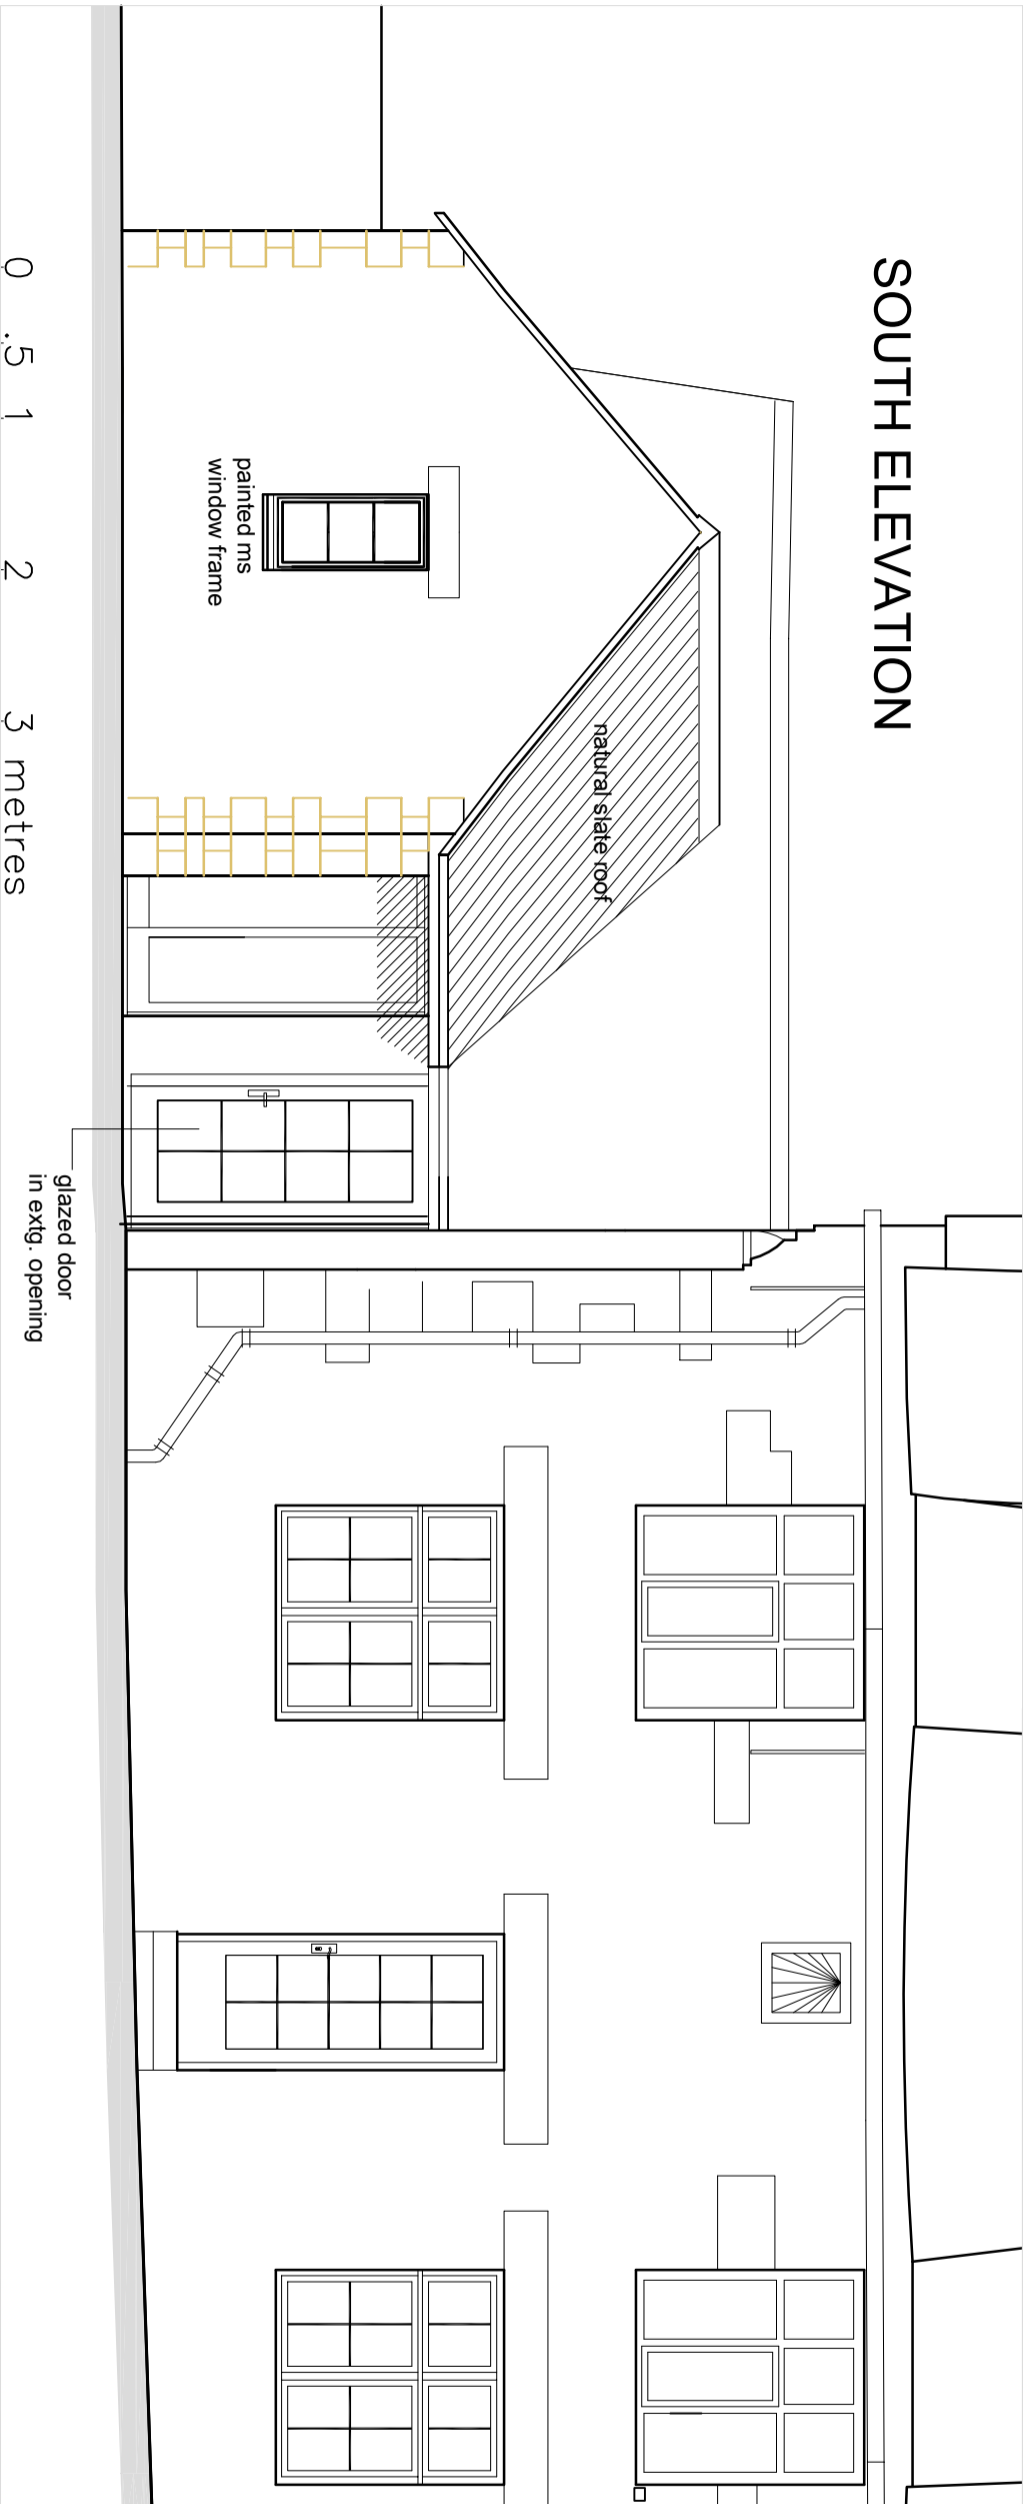

REV	DATE	BY	DESCRIPTION	CHK	APP
PLANNING					
QUAY ASSOCIATES					
THE POUND SHENNINGTON OXFORDSHIRE OX15 6NB					
+44 (0) 7798 525 535 ar@quayfedl.com					
Client: Bruce Roe Esq.					
Project: NORTH ARMS HOUSE WROXTON OX15 6PY					
Title: KITCHEN EXTENSION ELEVATIONS					
SCALE	DATE	DESIGN/DRAWN	CHECKED	APPROVED	SHT
1:50	JUN 2024				
JOB No. 22070					
DRAWING No. 22070/P21					