


SOUTH ELEVATION

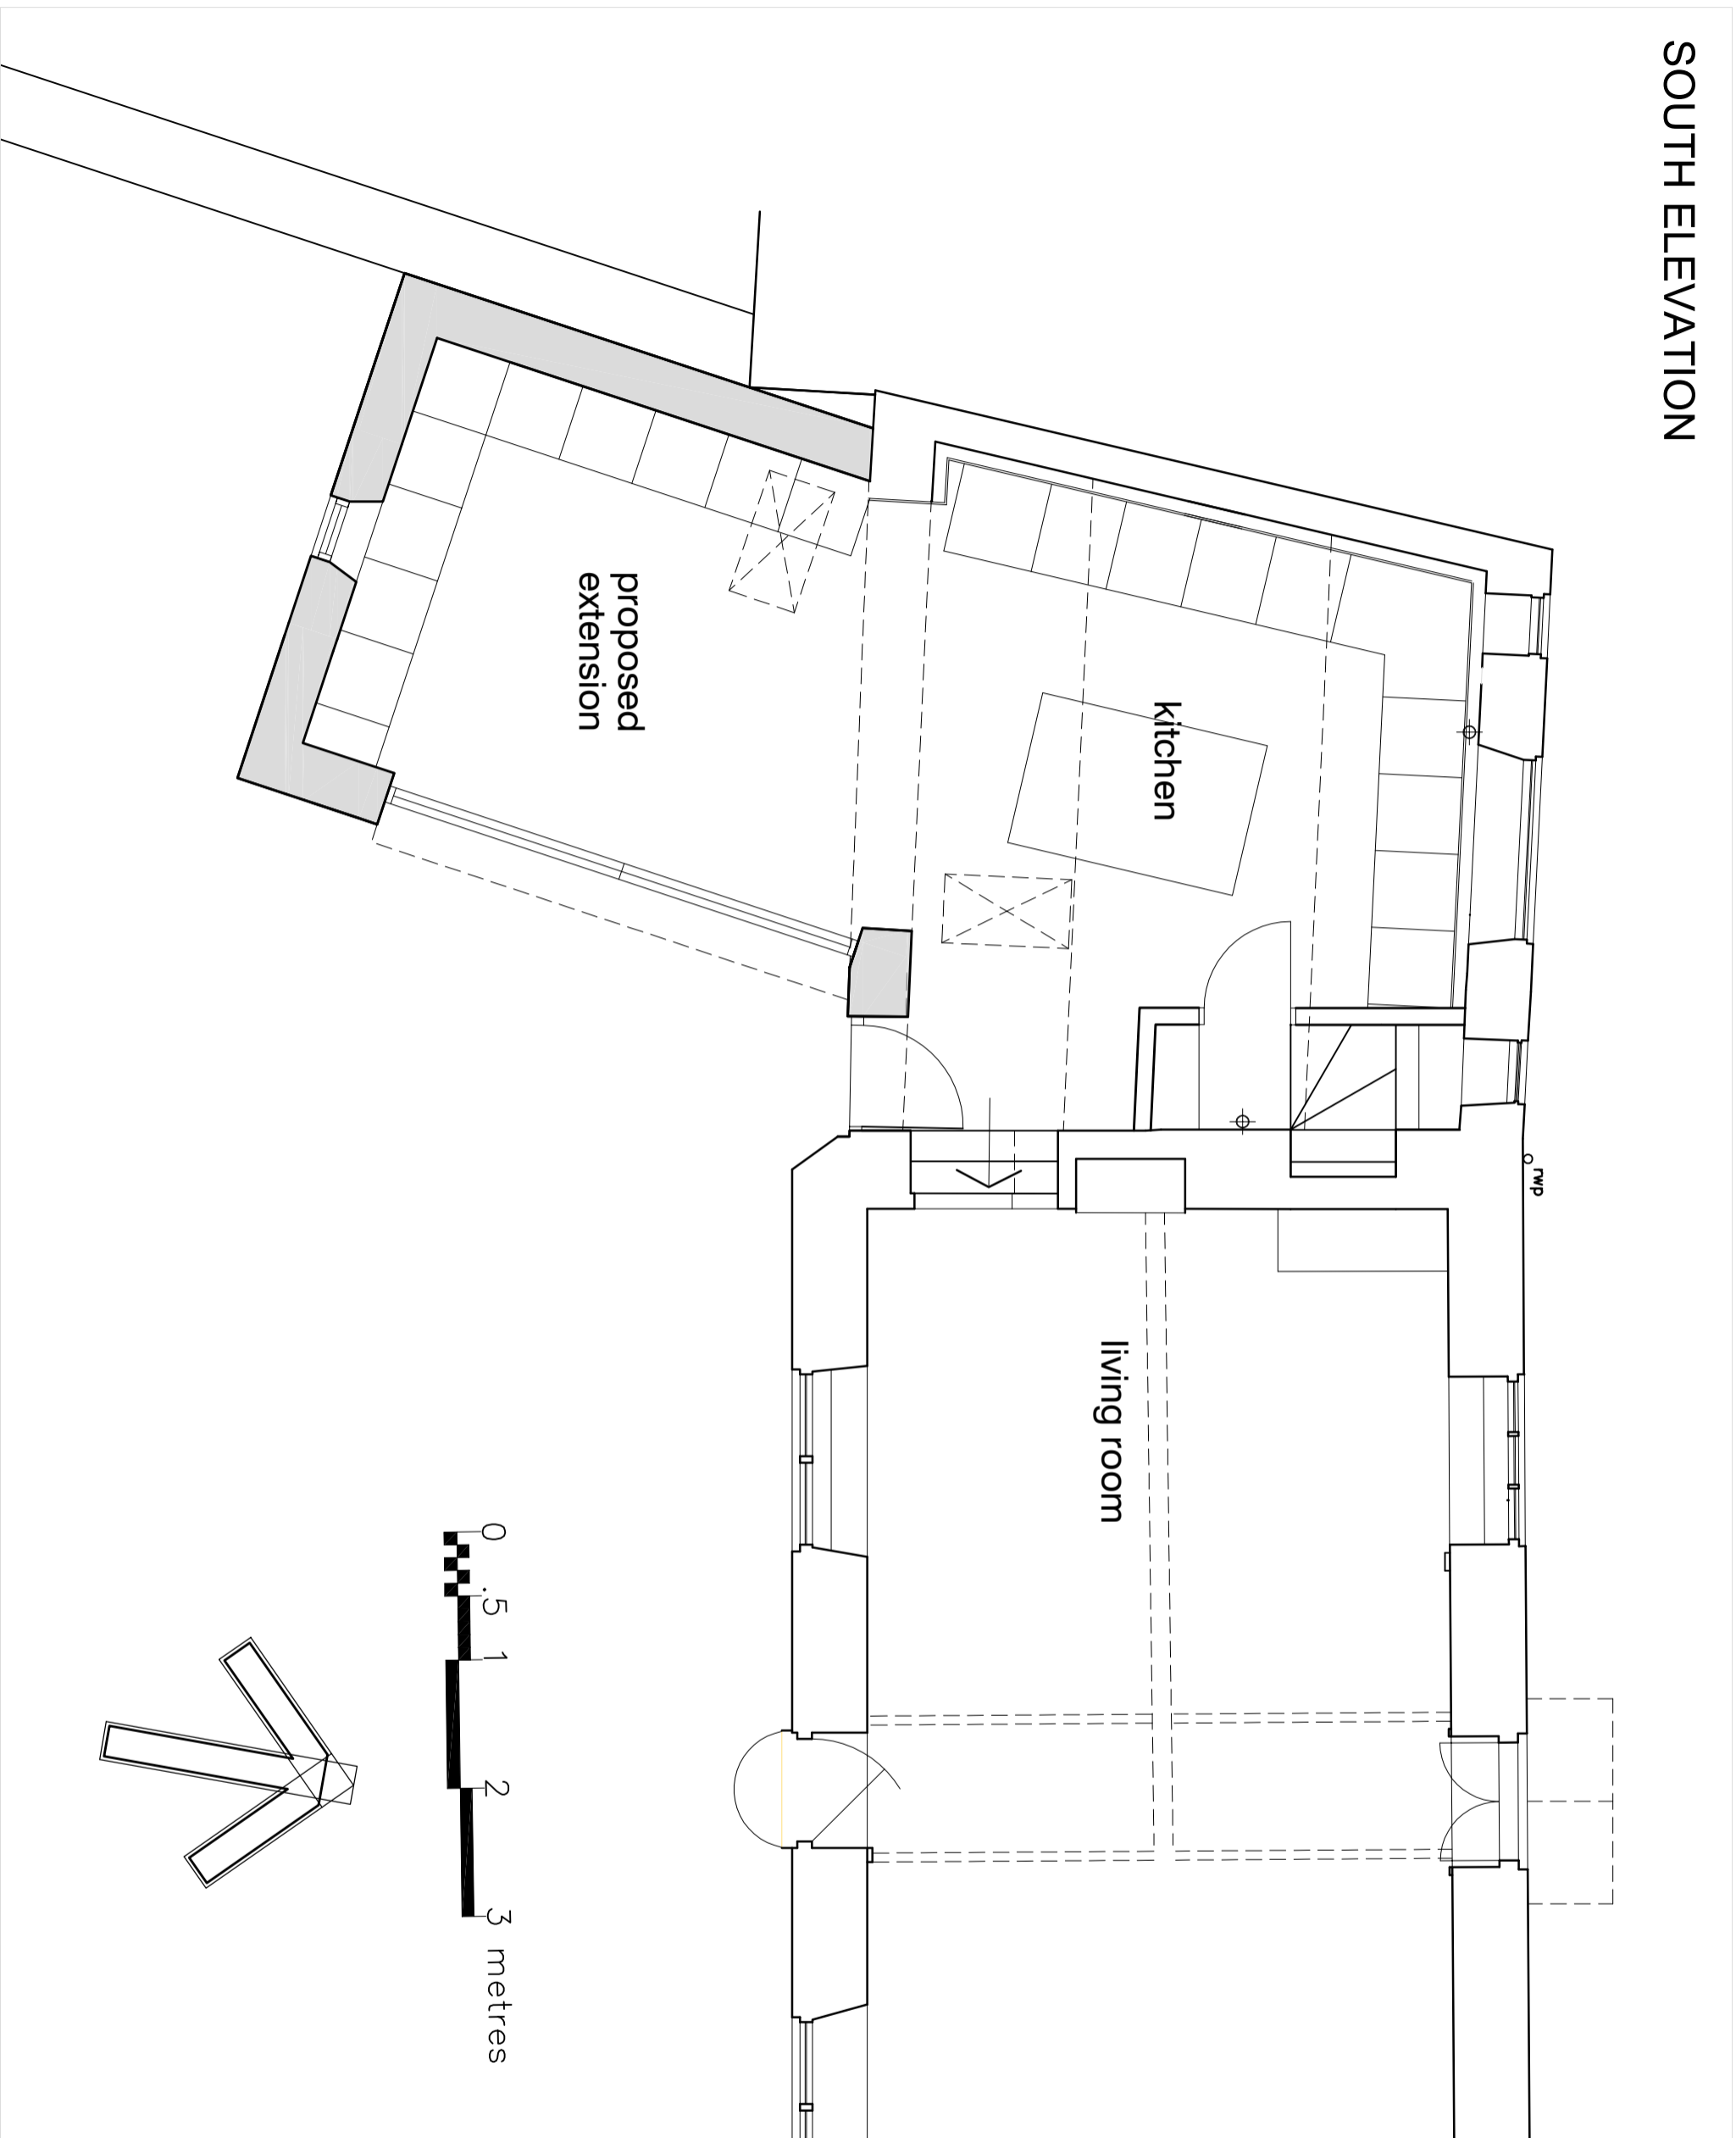

REV	DATE	BY	DESCRIPTION	CHK	APP

PLANNING

QUAY ASSOCIATES

THE POUND
SHENINGTON
OXFORDSHIRE
OX15 6NB

+44 (0) 7798 525 535
ar@quayfecd.com

Bruce Roe Esq.

PROJECT
NORTH ARMS HOUSE
WROXTON OX15 6PY

TITLE
KITCHEN EXTENSION
FLOOR PLAN

SCALE 1:50

DATE	DESIGN/DRAWN	CHECKED	APPROVED	SHT
JUN 2024				

DWG No. 22070

DRAWING No. 22070/P22

REV