


SOUTH ELEVATION



ELEVATION TO CHURCH STREET

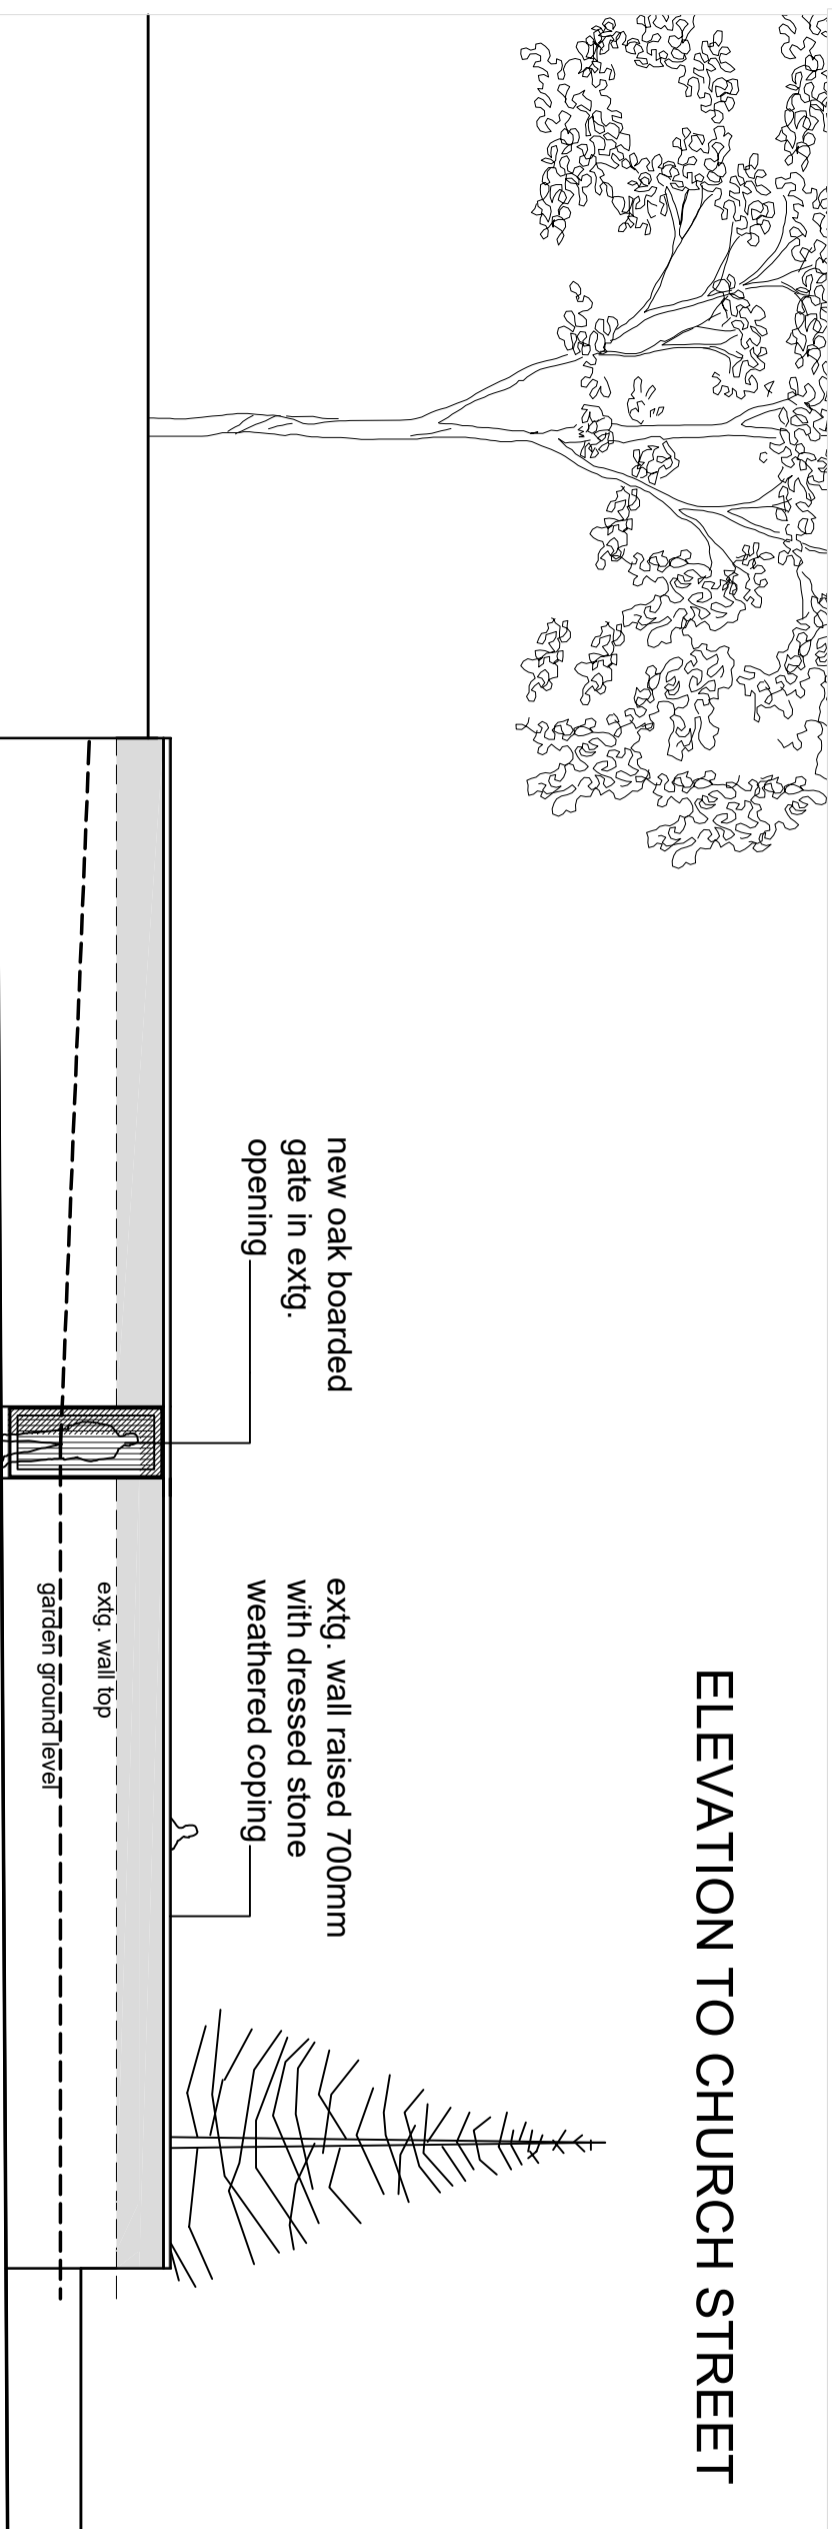

REV	DATE	BY	DESCRIPTION	CHK	APP
PLANNING					
QUAY ASSOCIATES					

THE POUND
 SHENNINGTON
 OXFORDSHIRE
 OX15 6NB

+44 (0) 7798 525 535
 ar@quayfecl.com

Bruce Roe Esq.

(formerly) THE NORTH ARMS
 WROXTON OX15 6PY

SOUTH ELEVATION
 AS PROPOSED

SCALE	DATE	DESIGN/DRAWN	CHECKED	APPROVED	SHT
1:100	JUN 2024				

DRWG No. **22070/P23**