






GROUND FLOOR
1 : 200

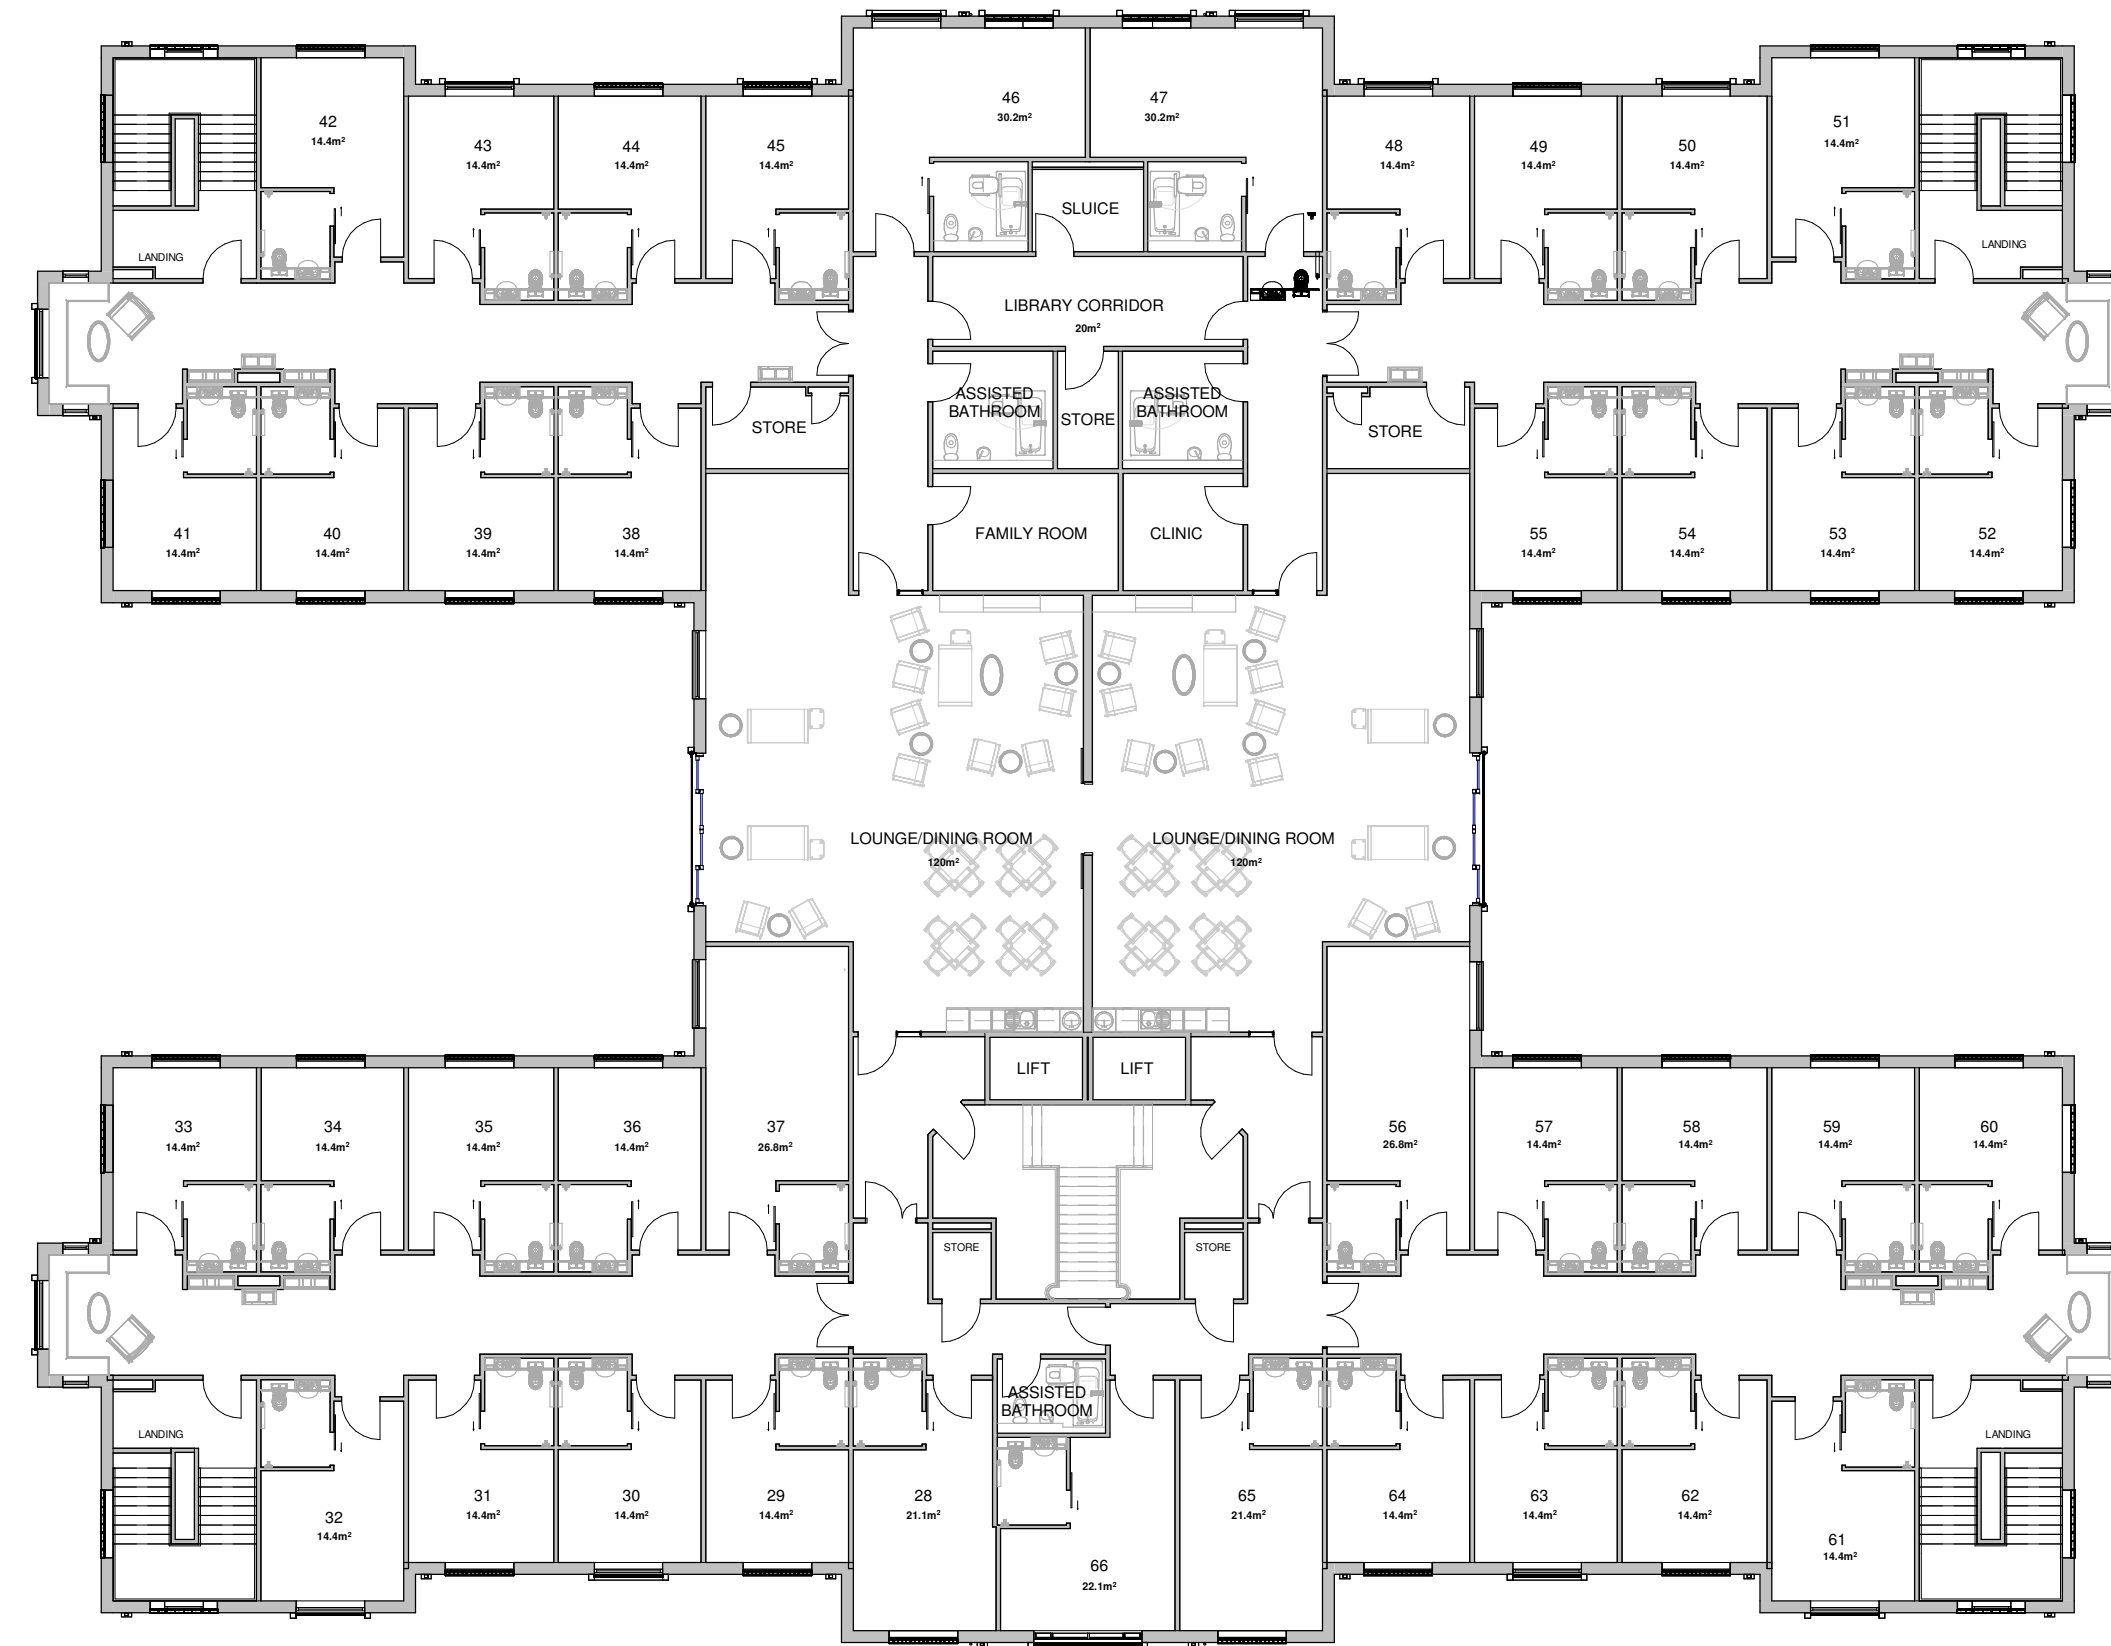


FIRST FLOOR
1 : 200

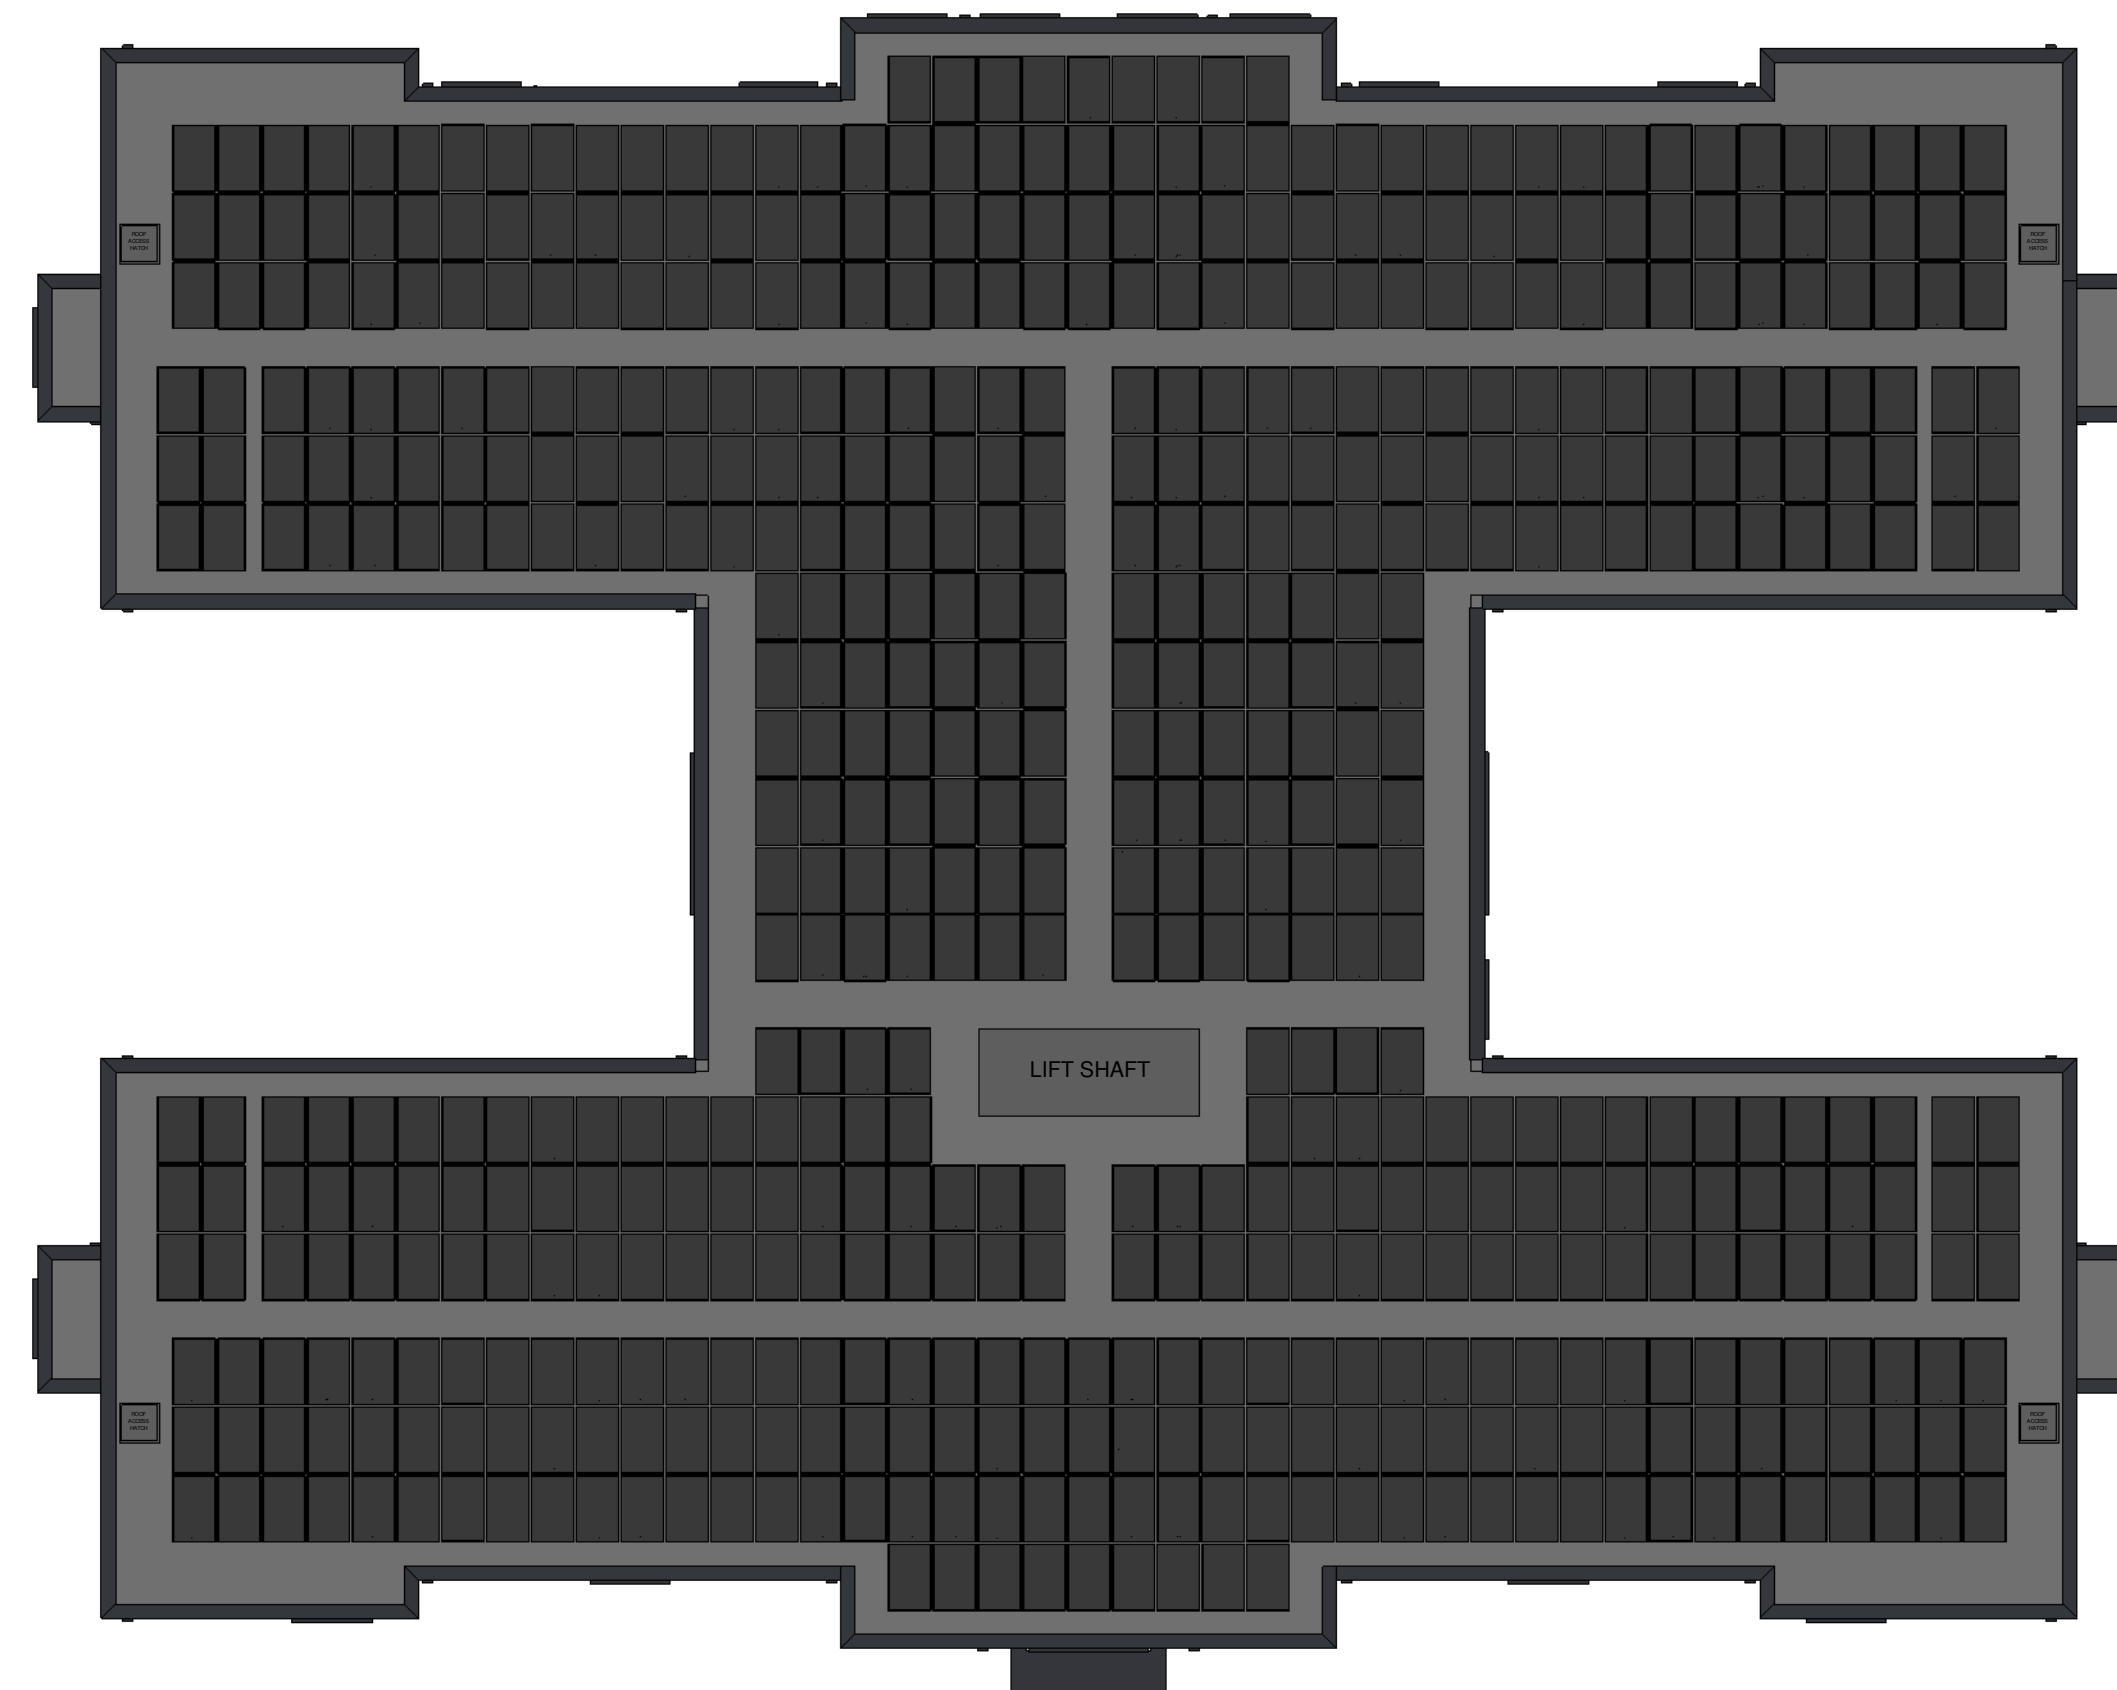

ROOF PLAN
1 : 200

 

NUMBER OF BEDS	66
BUILDING FOOTPRINT	1787m ²
GEFA	3574m ²
GIFA	per floor total
	1700m ² 3400m ²
FLOOR SPACE PER RESIDENT	51.1m ²
INTERNAL AMENITY SPACE	677.3m ²
INTERNAL AMENITY SPACE PER RESIDENT	10.2m ²

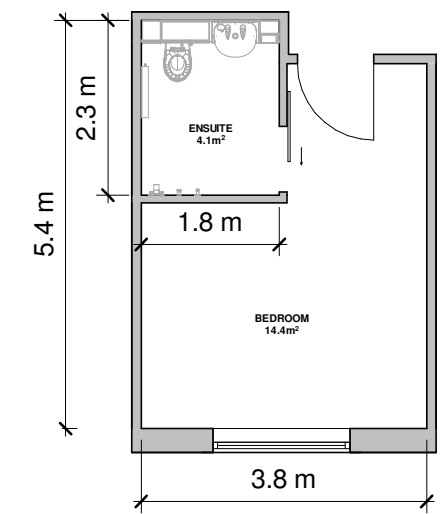

BEDROOM LAYOUT
1 : 100

REV	DATE	DETAILS OF AMENDMENTS	DRAWN
REVISIONS			



LNT CONSTRUCTION LTD
UNIT 2, HELIOS 47
ISABELLA ROAD
GARFORTH
LS25 2DY
Tel: 0113 385 3858
Fax: 0113 385 3859

CLIENT
LNT CARE DEVELOPMENTS

SITE
GRAVEN HILL
BICESTER
OX25 2BF

TITLE
PROPOSED FLOOR PLANS

SCALE @A1	As indicated	DATE	24/07/2024 15:12:07
DRAWN	L-JL	DWG NO.	OX25 2BF - A-04

DRAWING STATUS
FOR PLANNING APPROVAL

CHECKED BY		DATE	
APPROVED BY		DATE	