


# INFORMATION ONLY

This drawing is for the above approval only and is subject to Planning Approval. This drawing has been based on third party survey and scheme drawings. Do not scale from this drawing. Cosyhomes owns the copyright in the drawings and documentation produced in the course of the project. The client named below has a licence to copy and use the drawings and documentation only for purposes related to the project named below **please do not reproduce elsewhere**.

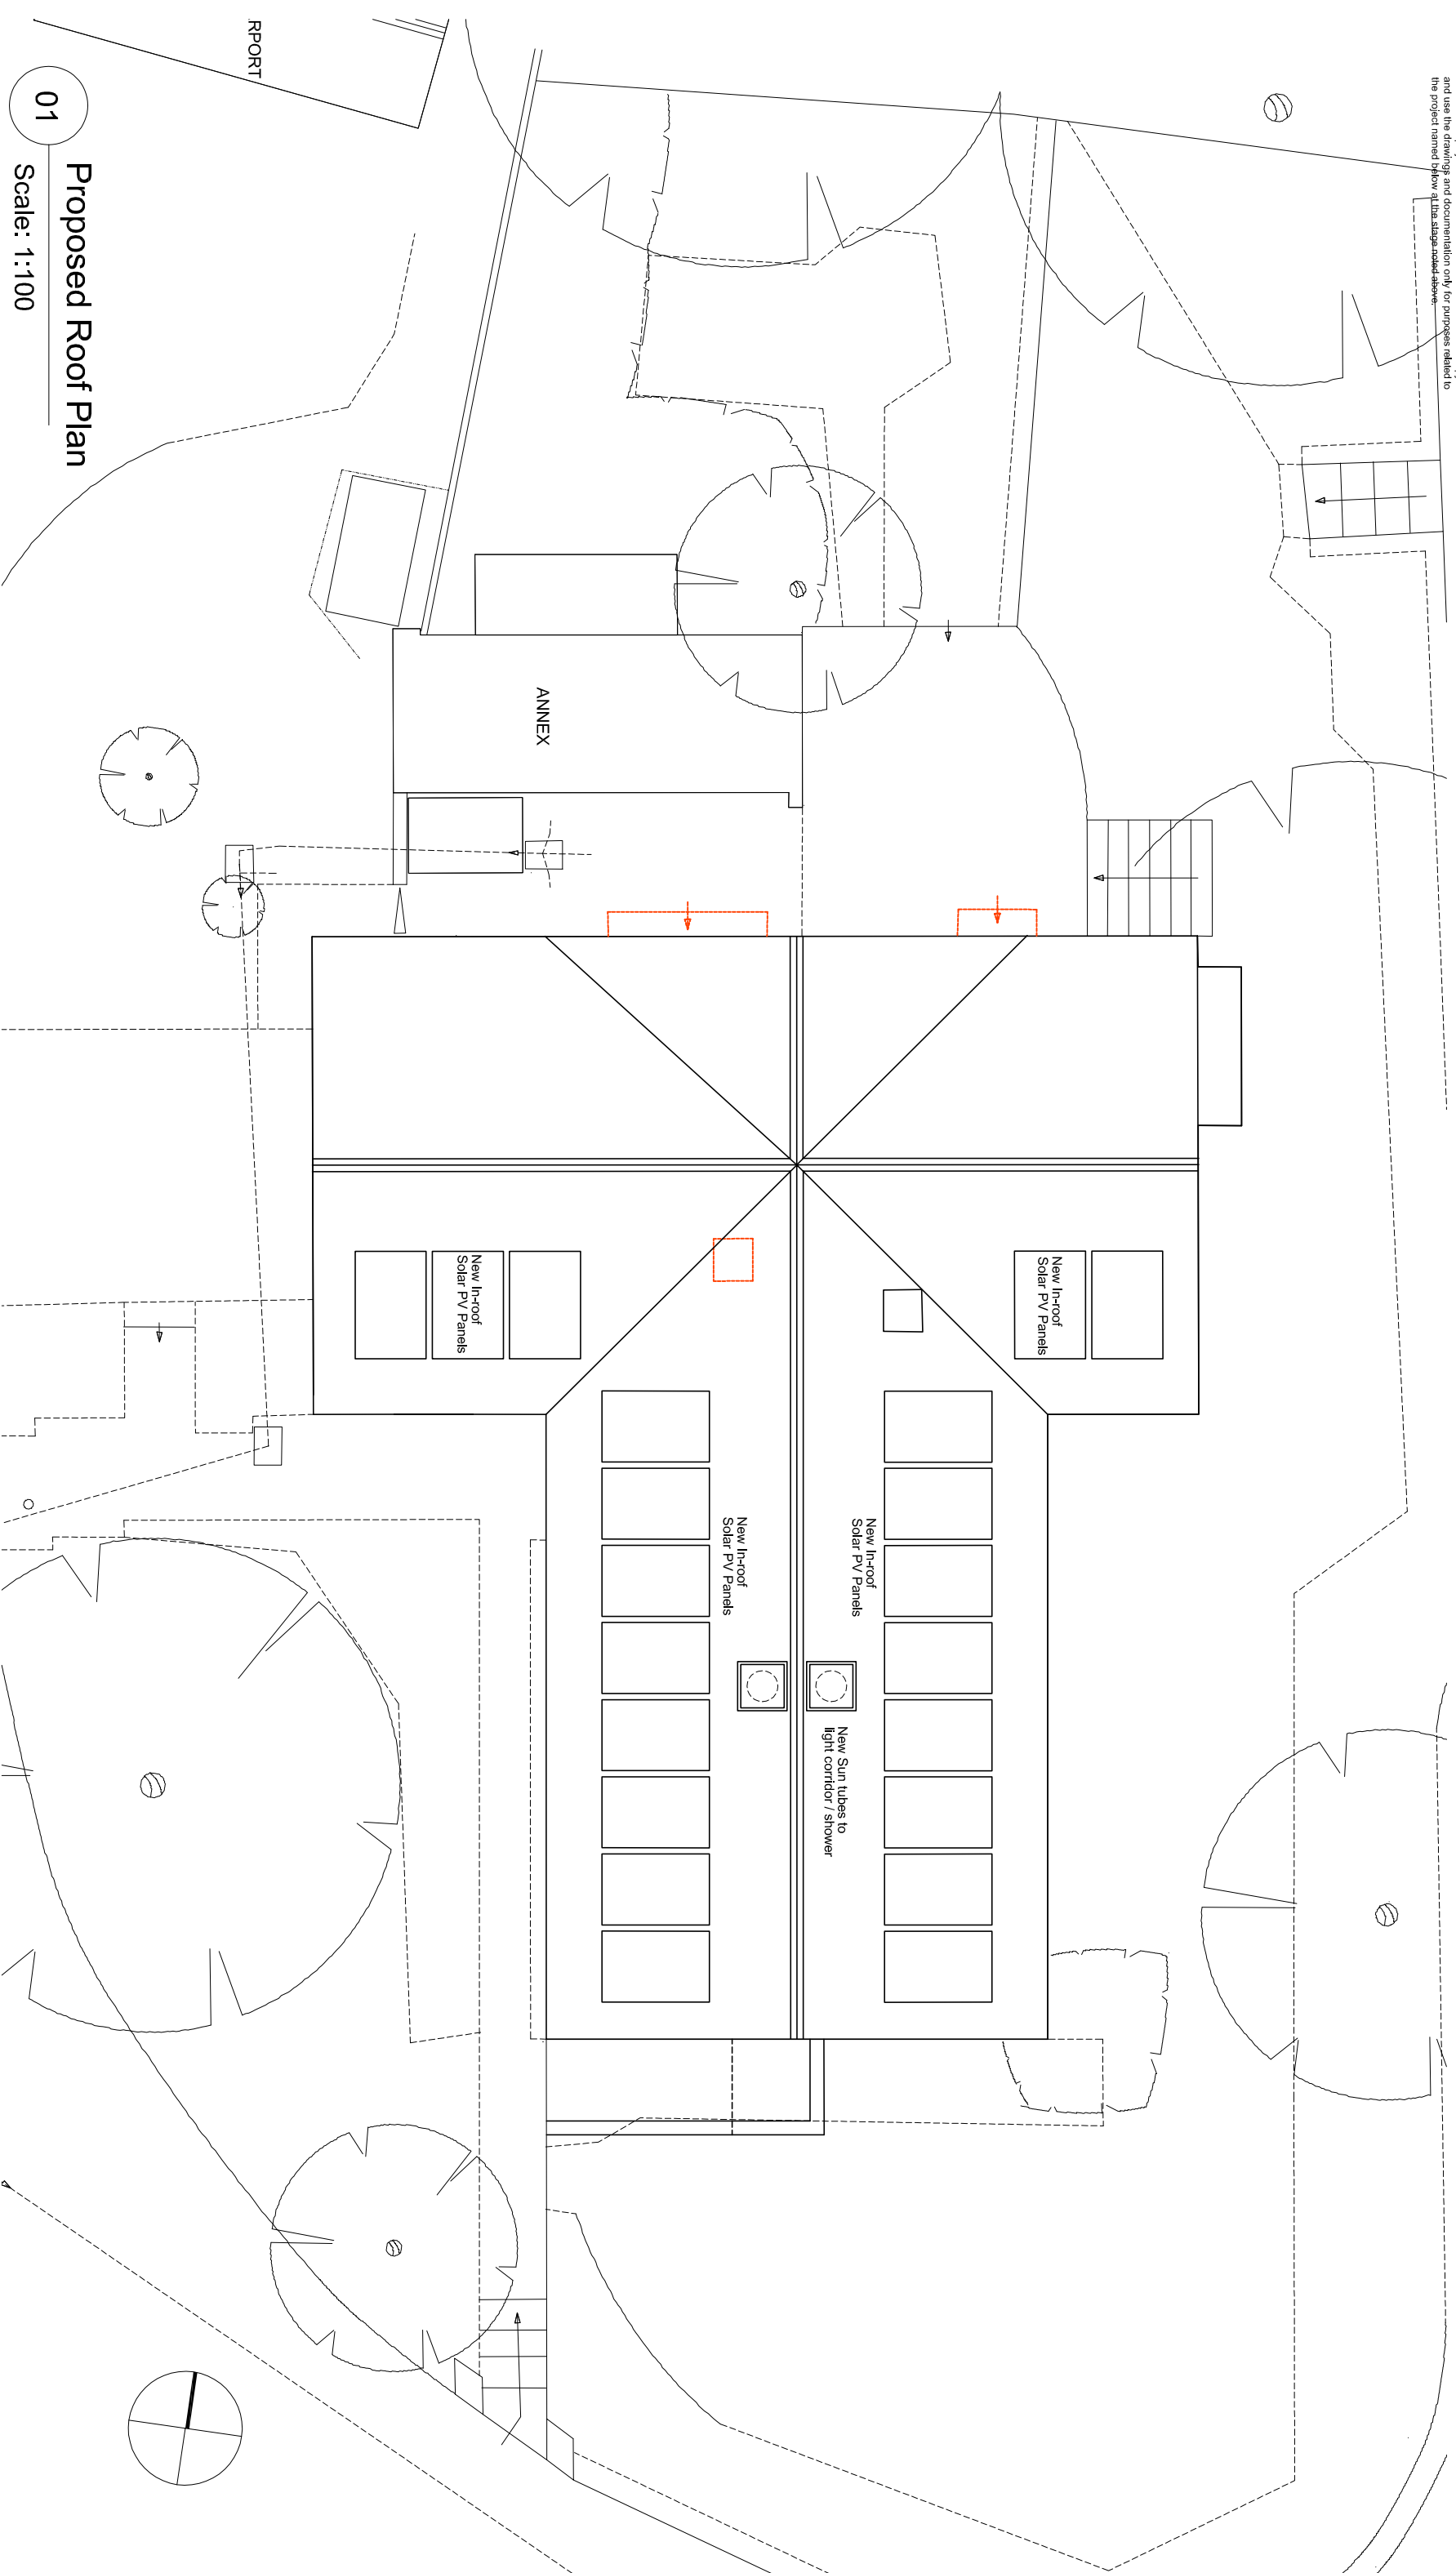

01  
Proposed Roof Plan  
Scale: 1:100



contact  
Cosyhomes Oxfordshire  
The Old Bakery, Sheep Street,  
Charlbury, OX7 3RR.  
support@cosyhomesoxfordshire.org  
0330 223 2742 / option 1

P2 18.10.24 PLANNING ISSUE

Do not scale of this drawing. Drawing is to be read with all other survey documents. Any discrepancies to be reported to the retrofit coordinator. At construction, drawing remains intent only, completion of design by Contractor. All information, levels and dimensions to be checked by contractor for site accuracy and fit.

project  
CHO-164  
BIRCH HILL,  
BURDROP, OXON  
OX15 5RQ

drawing no  
CHO-164 P02 rev  
P2  
title  
Proposed Roof Plan  
scale  
1:100 @ A3