

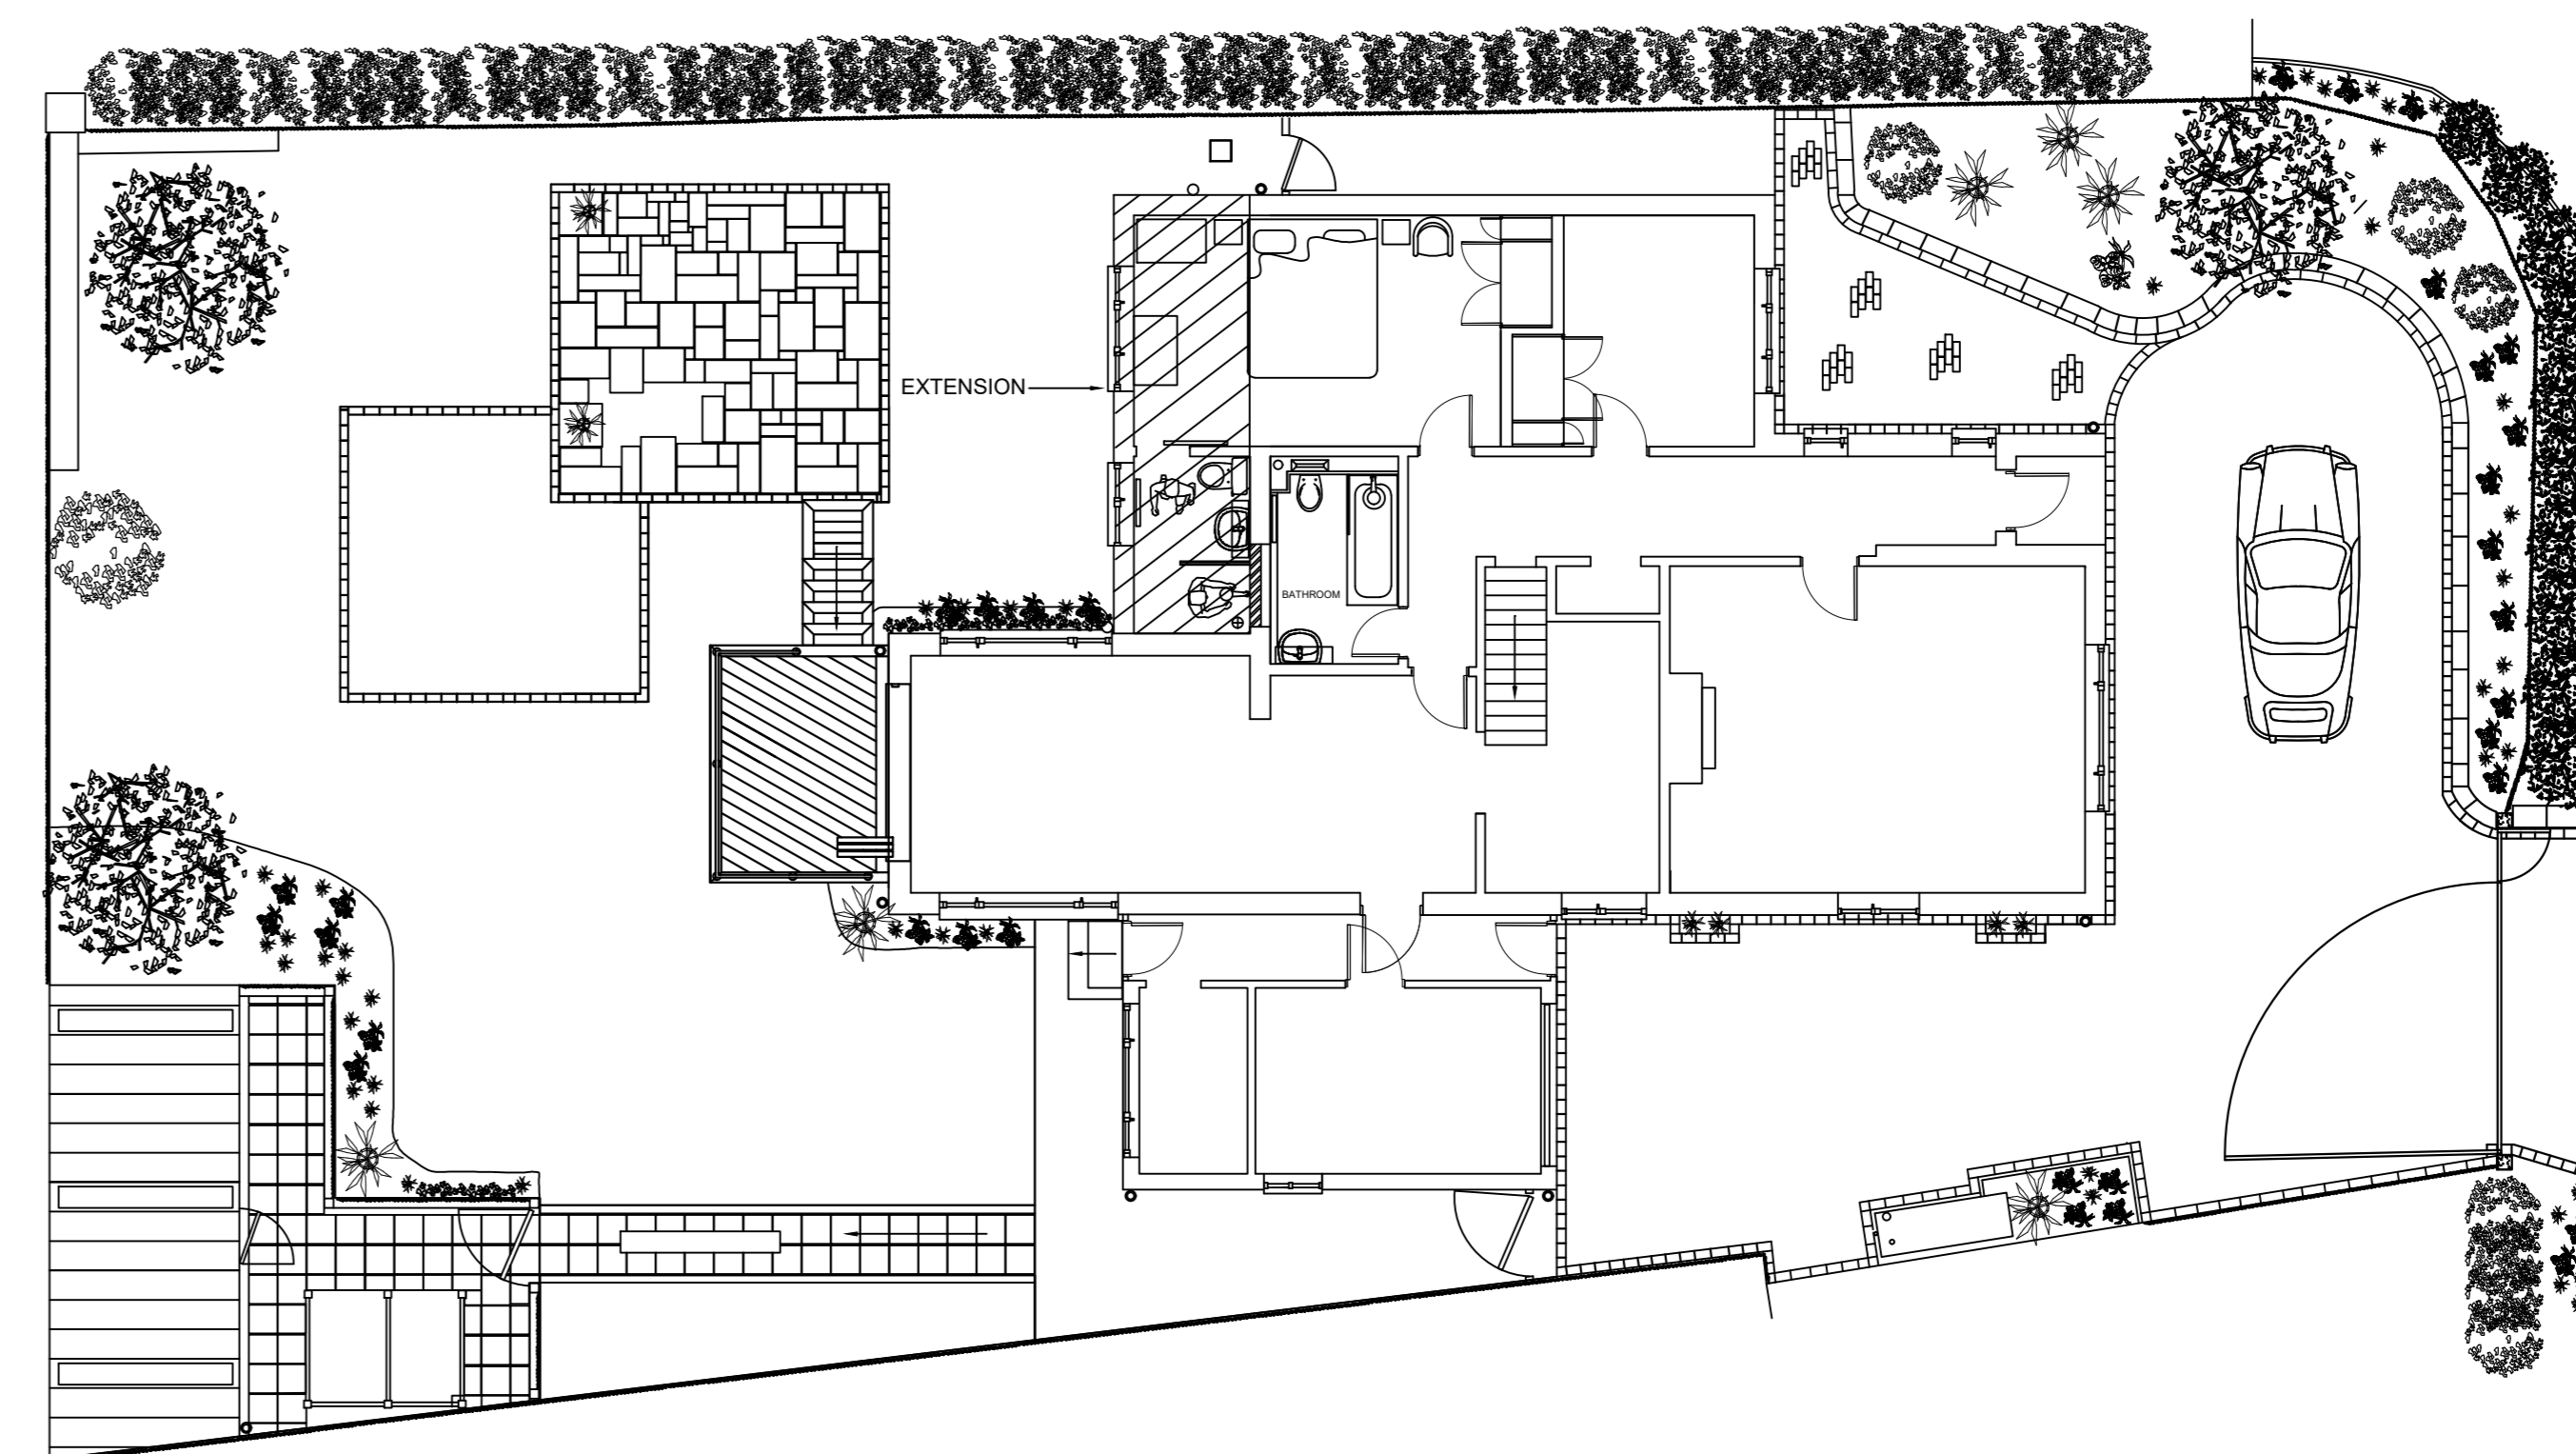
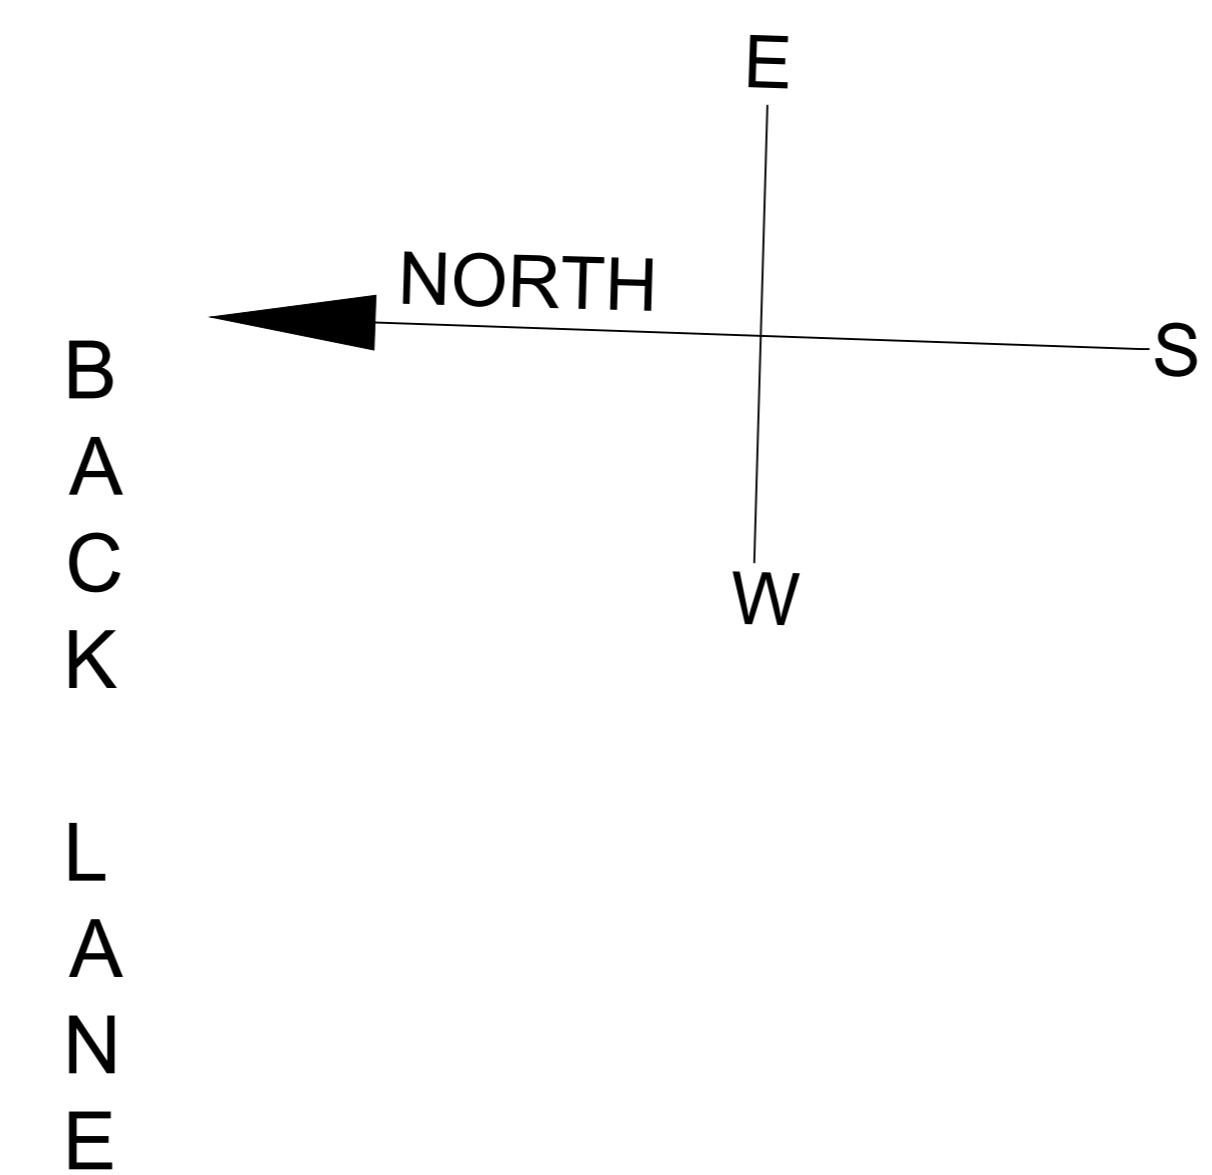


# EXISTING SITE PLAN



# PROPOSED PLAN WITH BEDROOM EXTENSION AREA SHADED

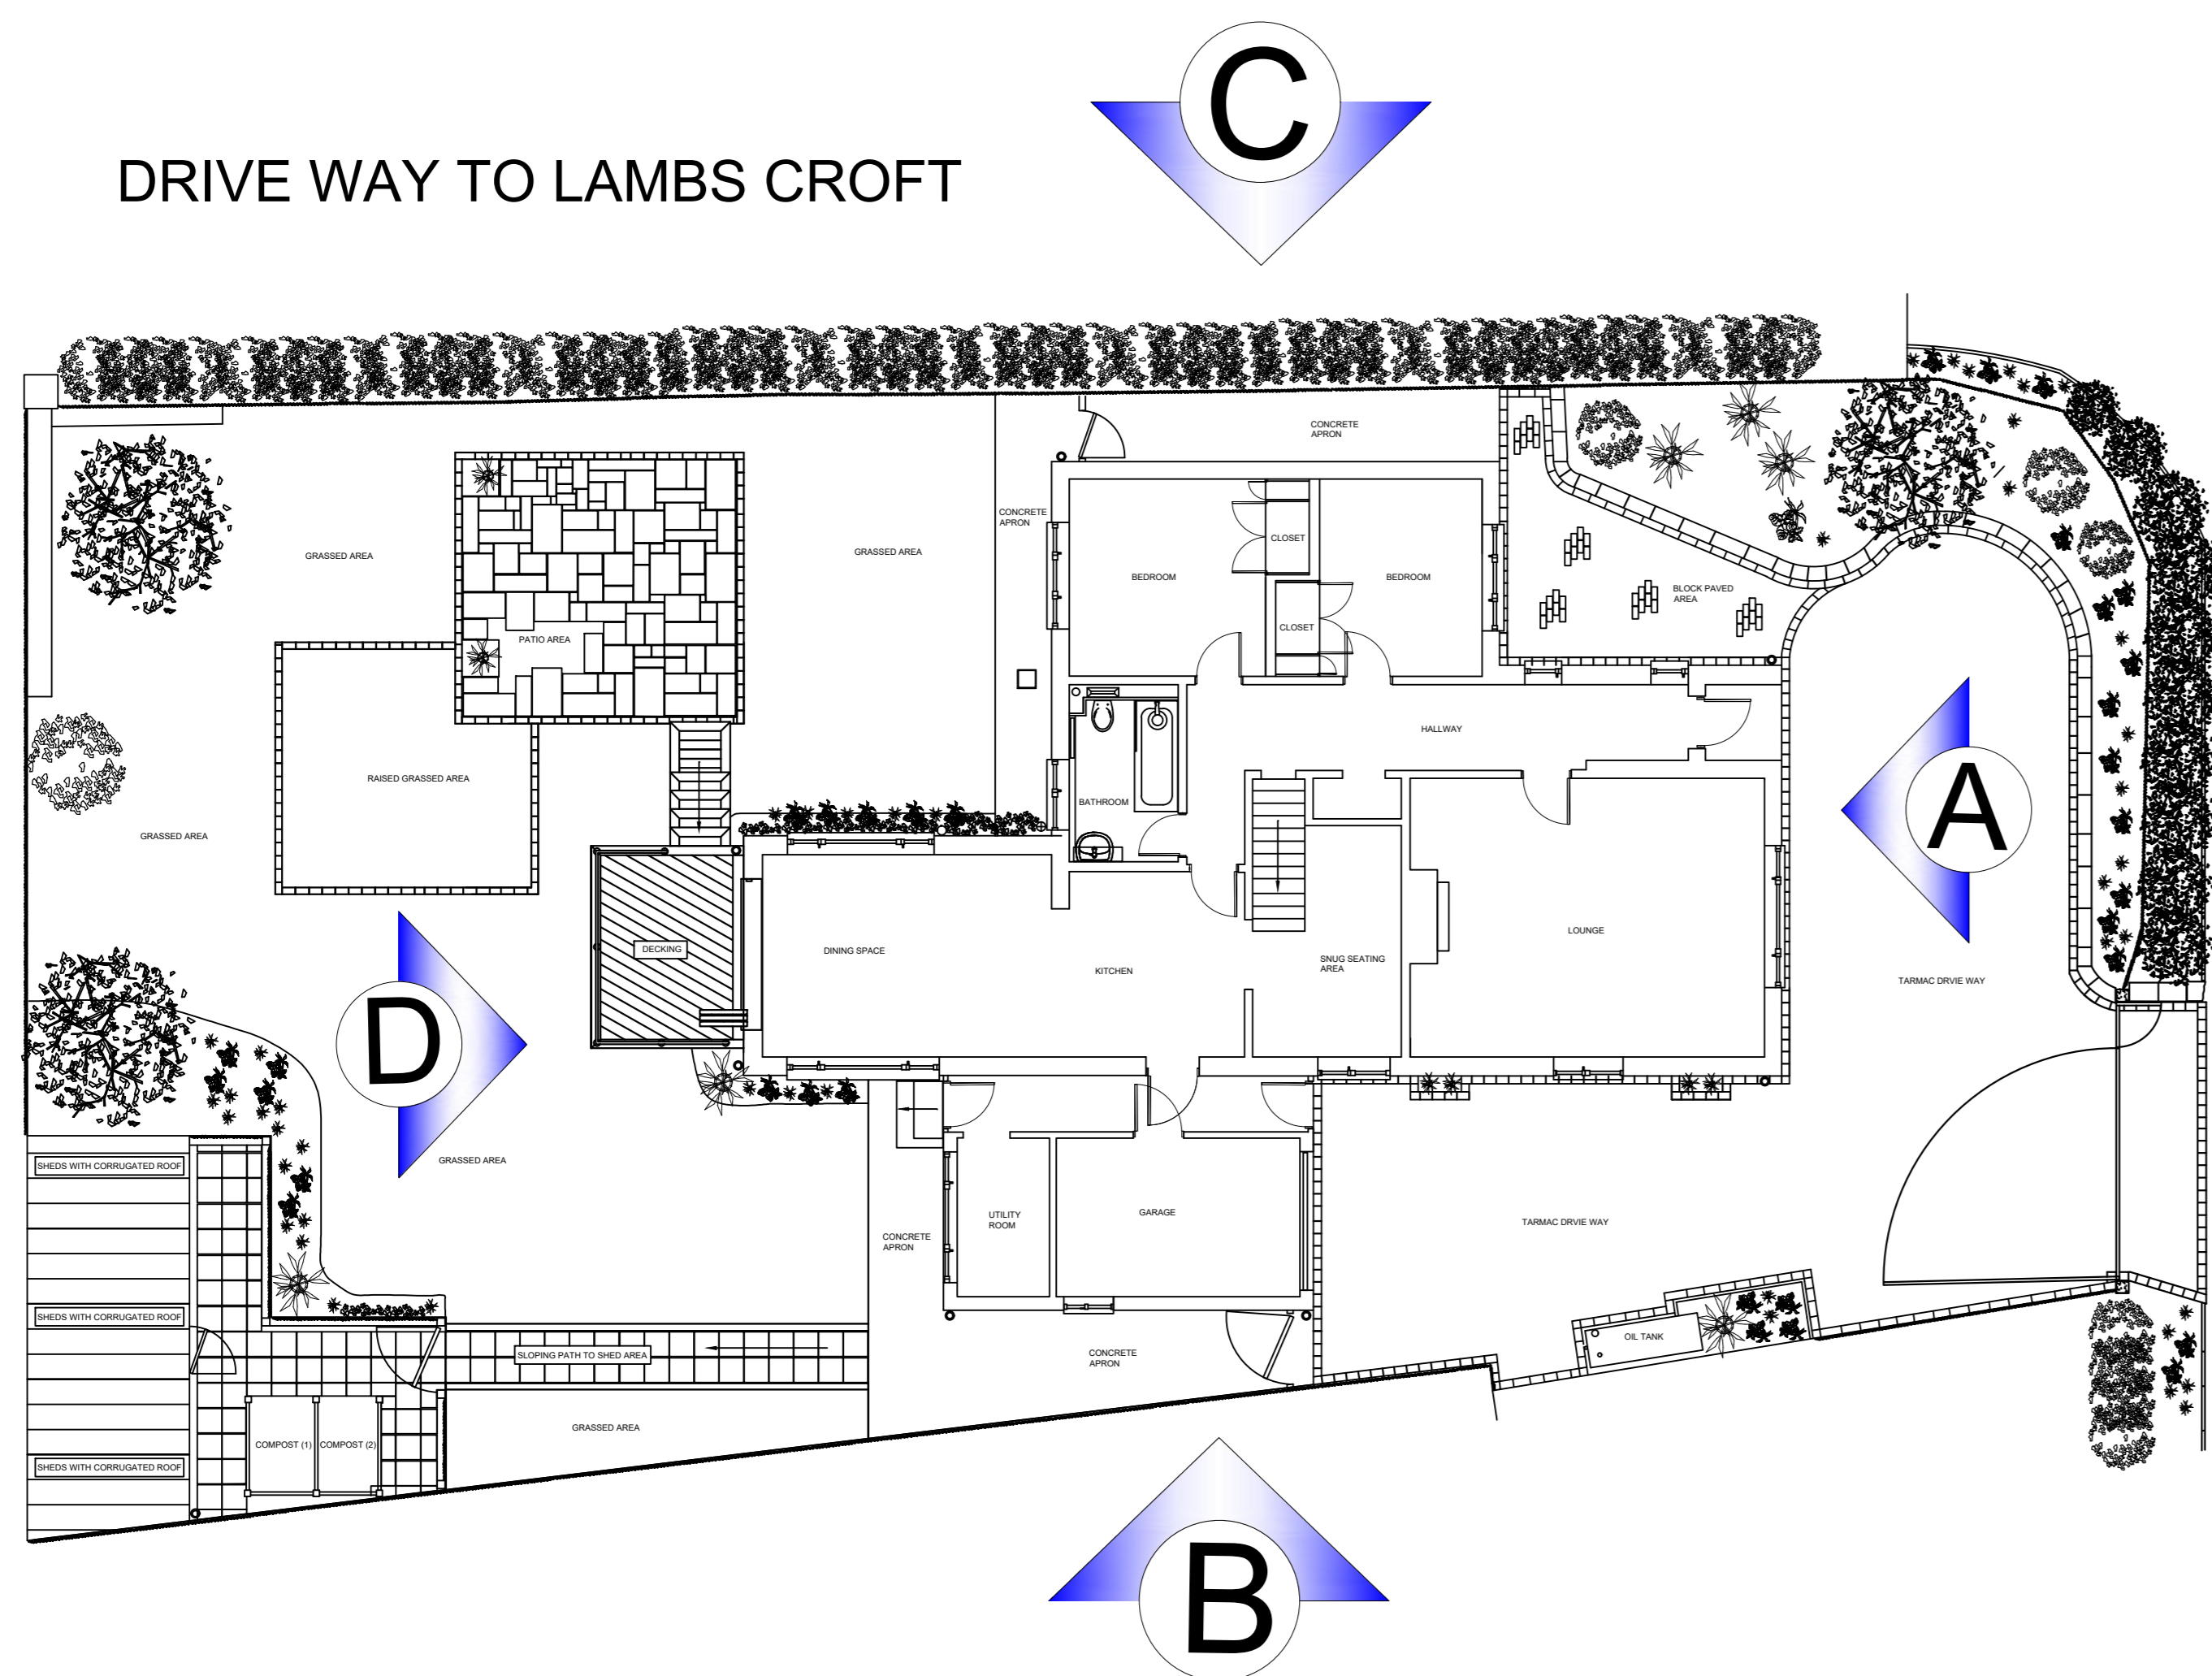


# PROPOSED PLAN WITH ELEVATION KEY

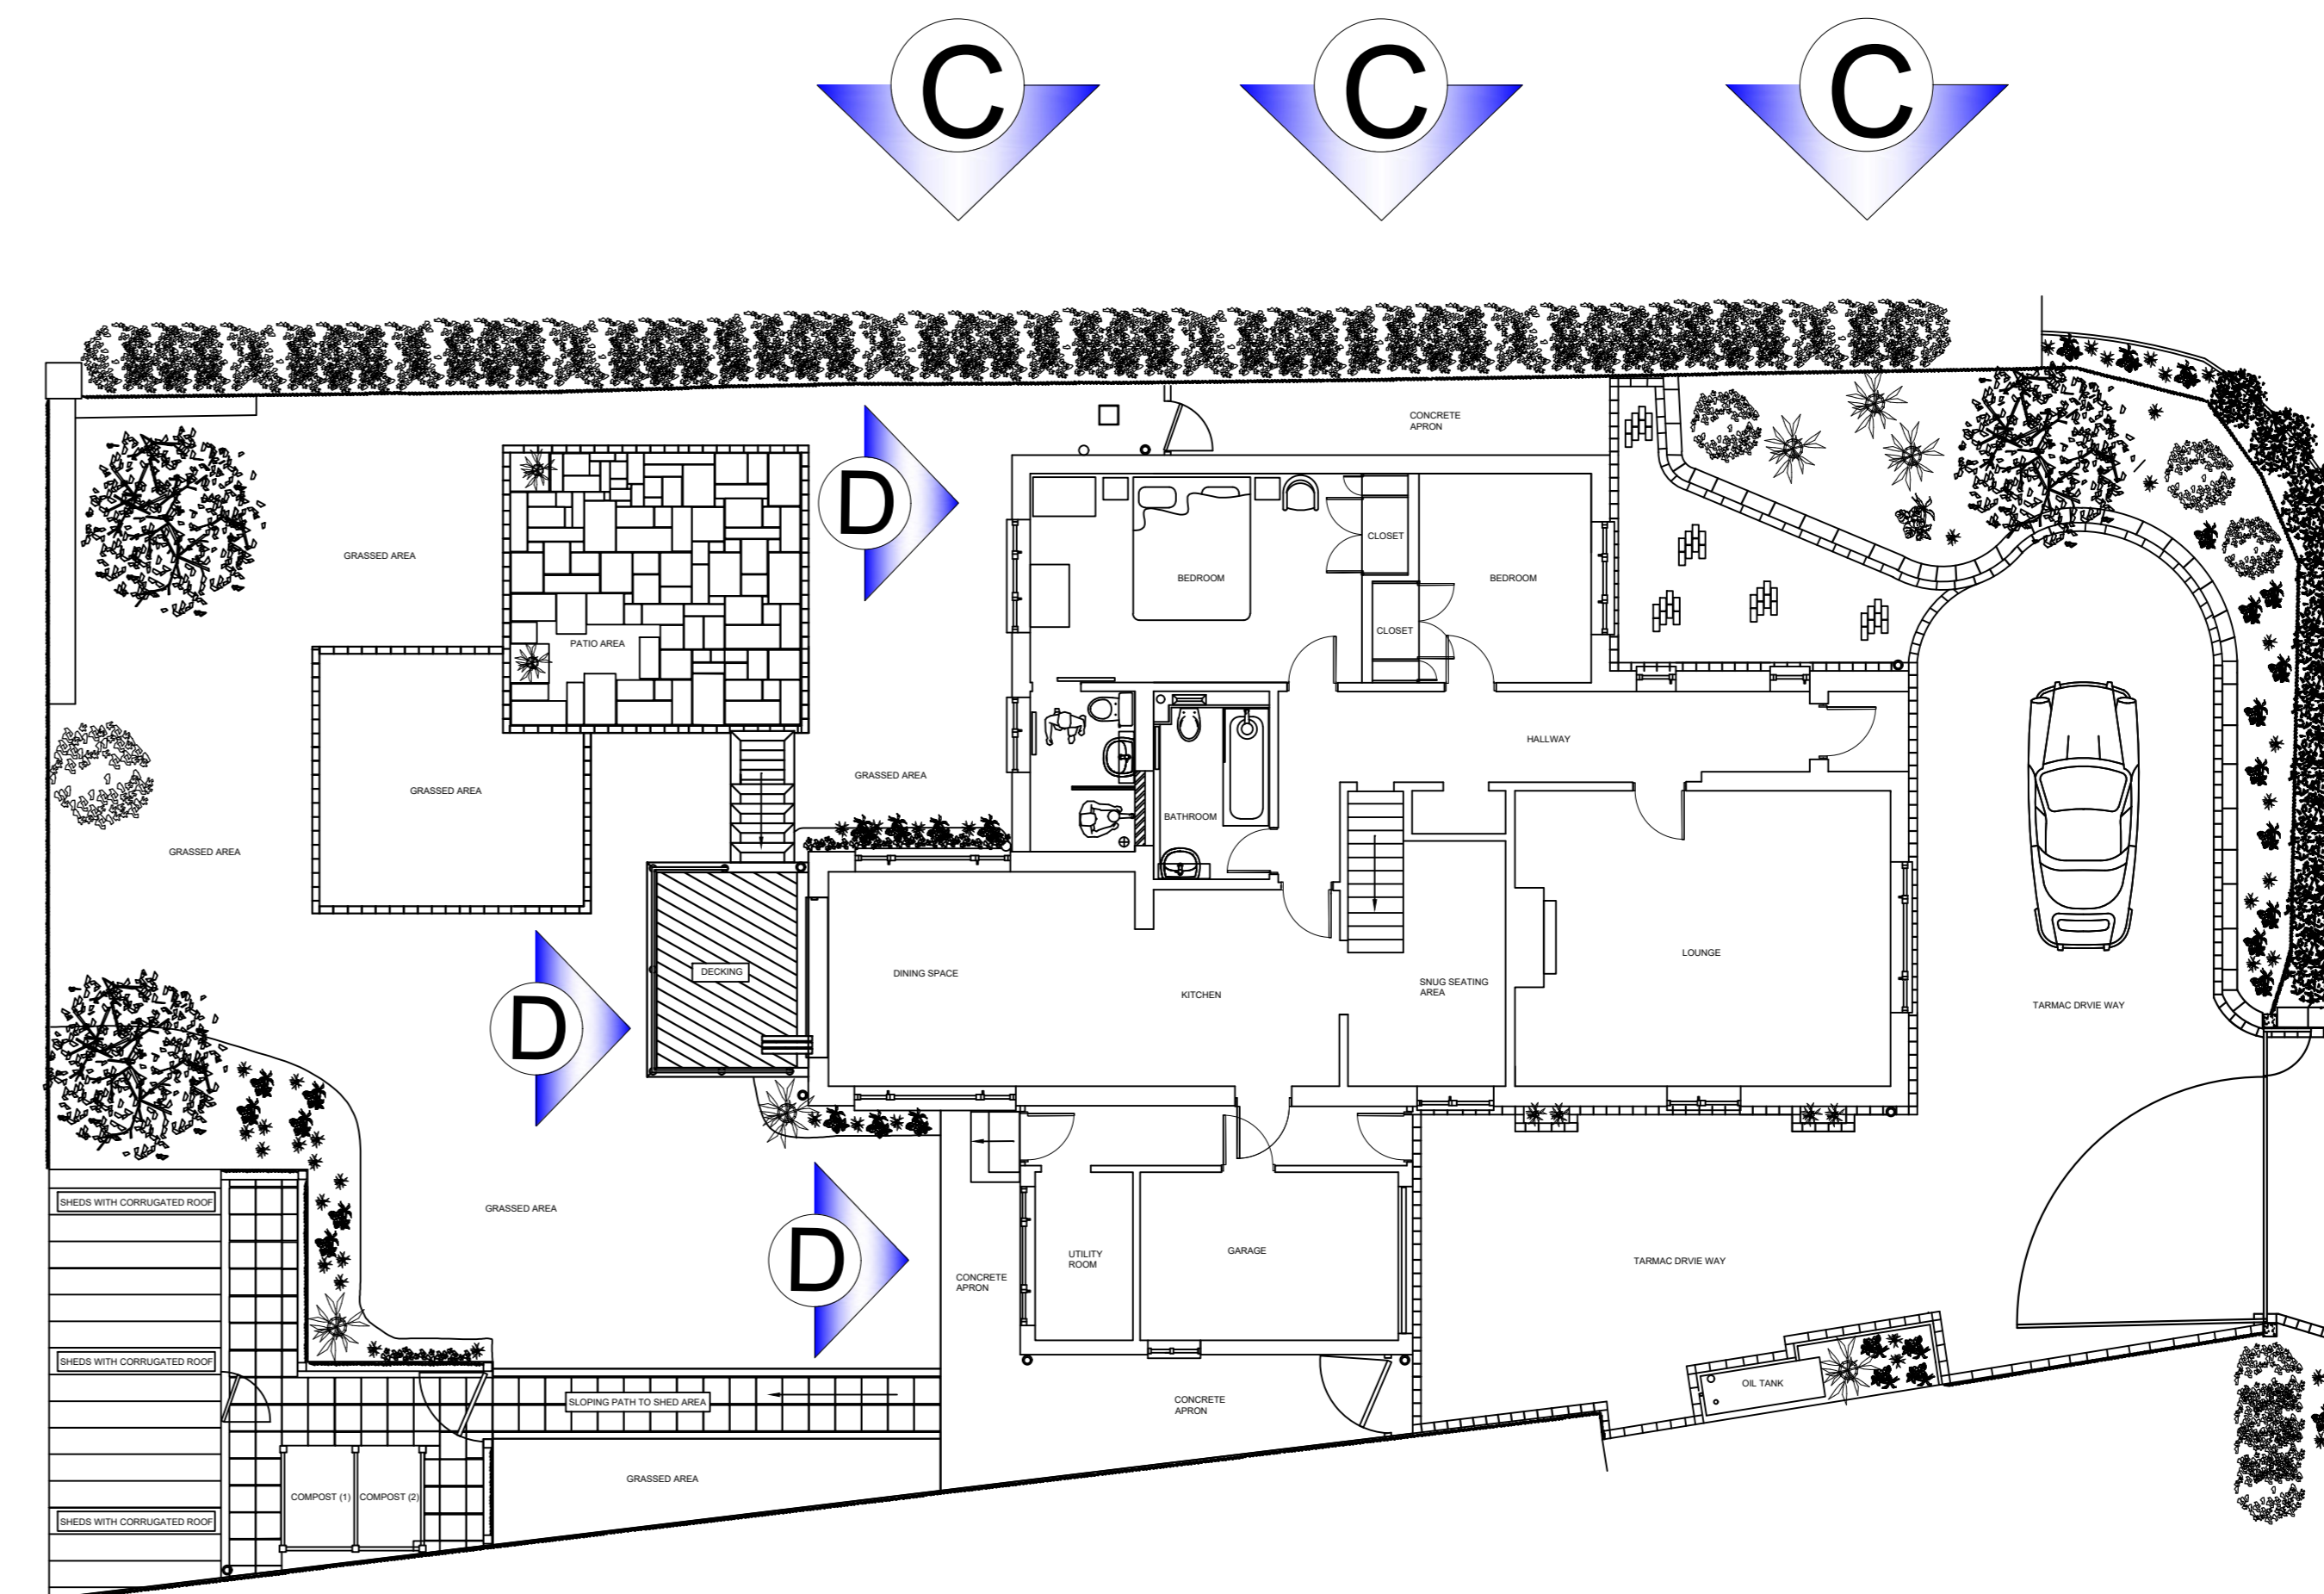

# EXISTING ELEVATIONS

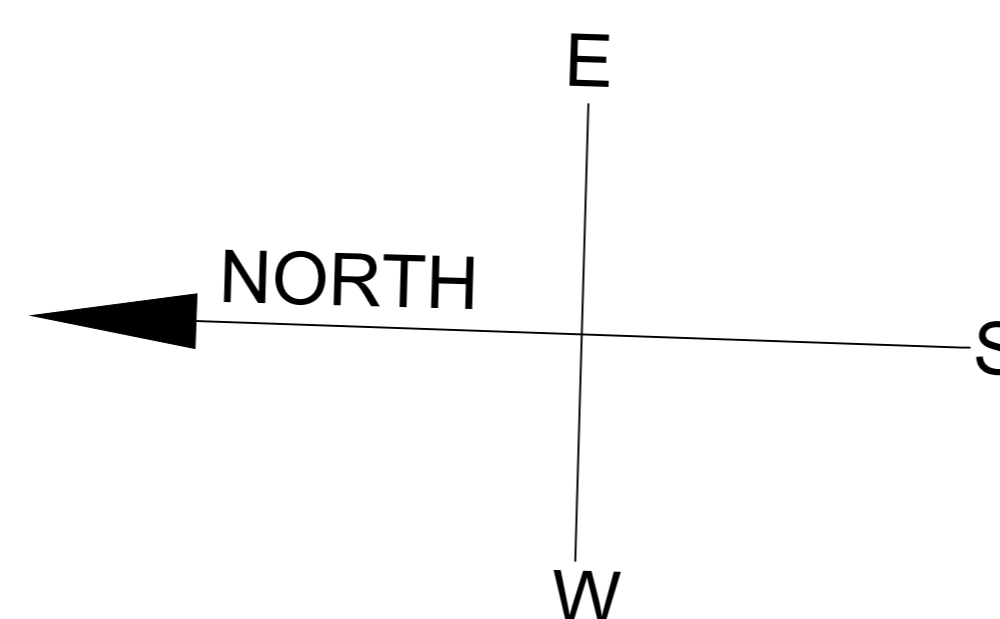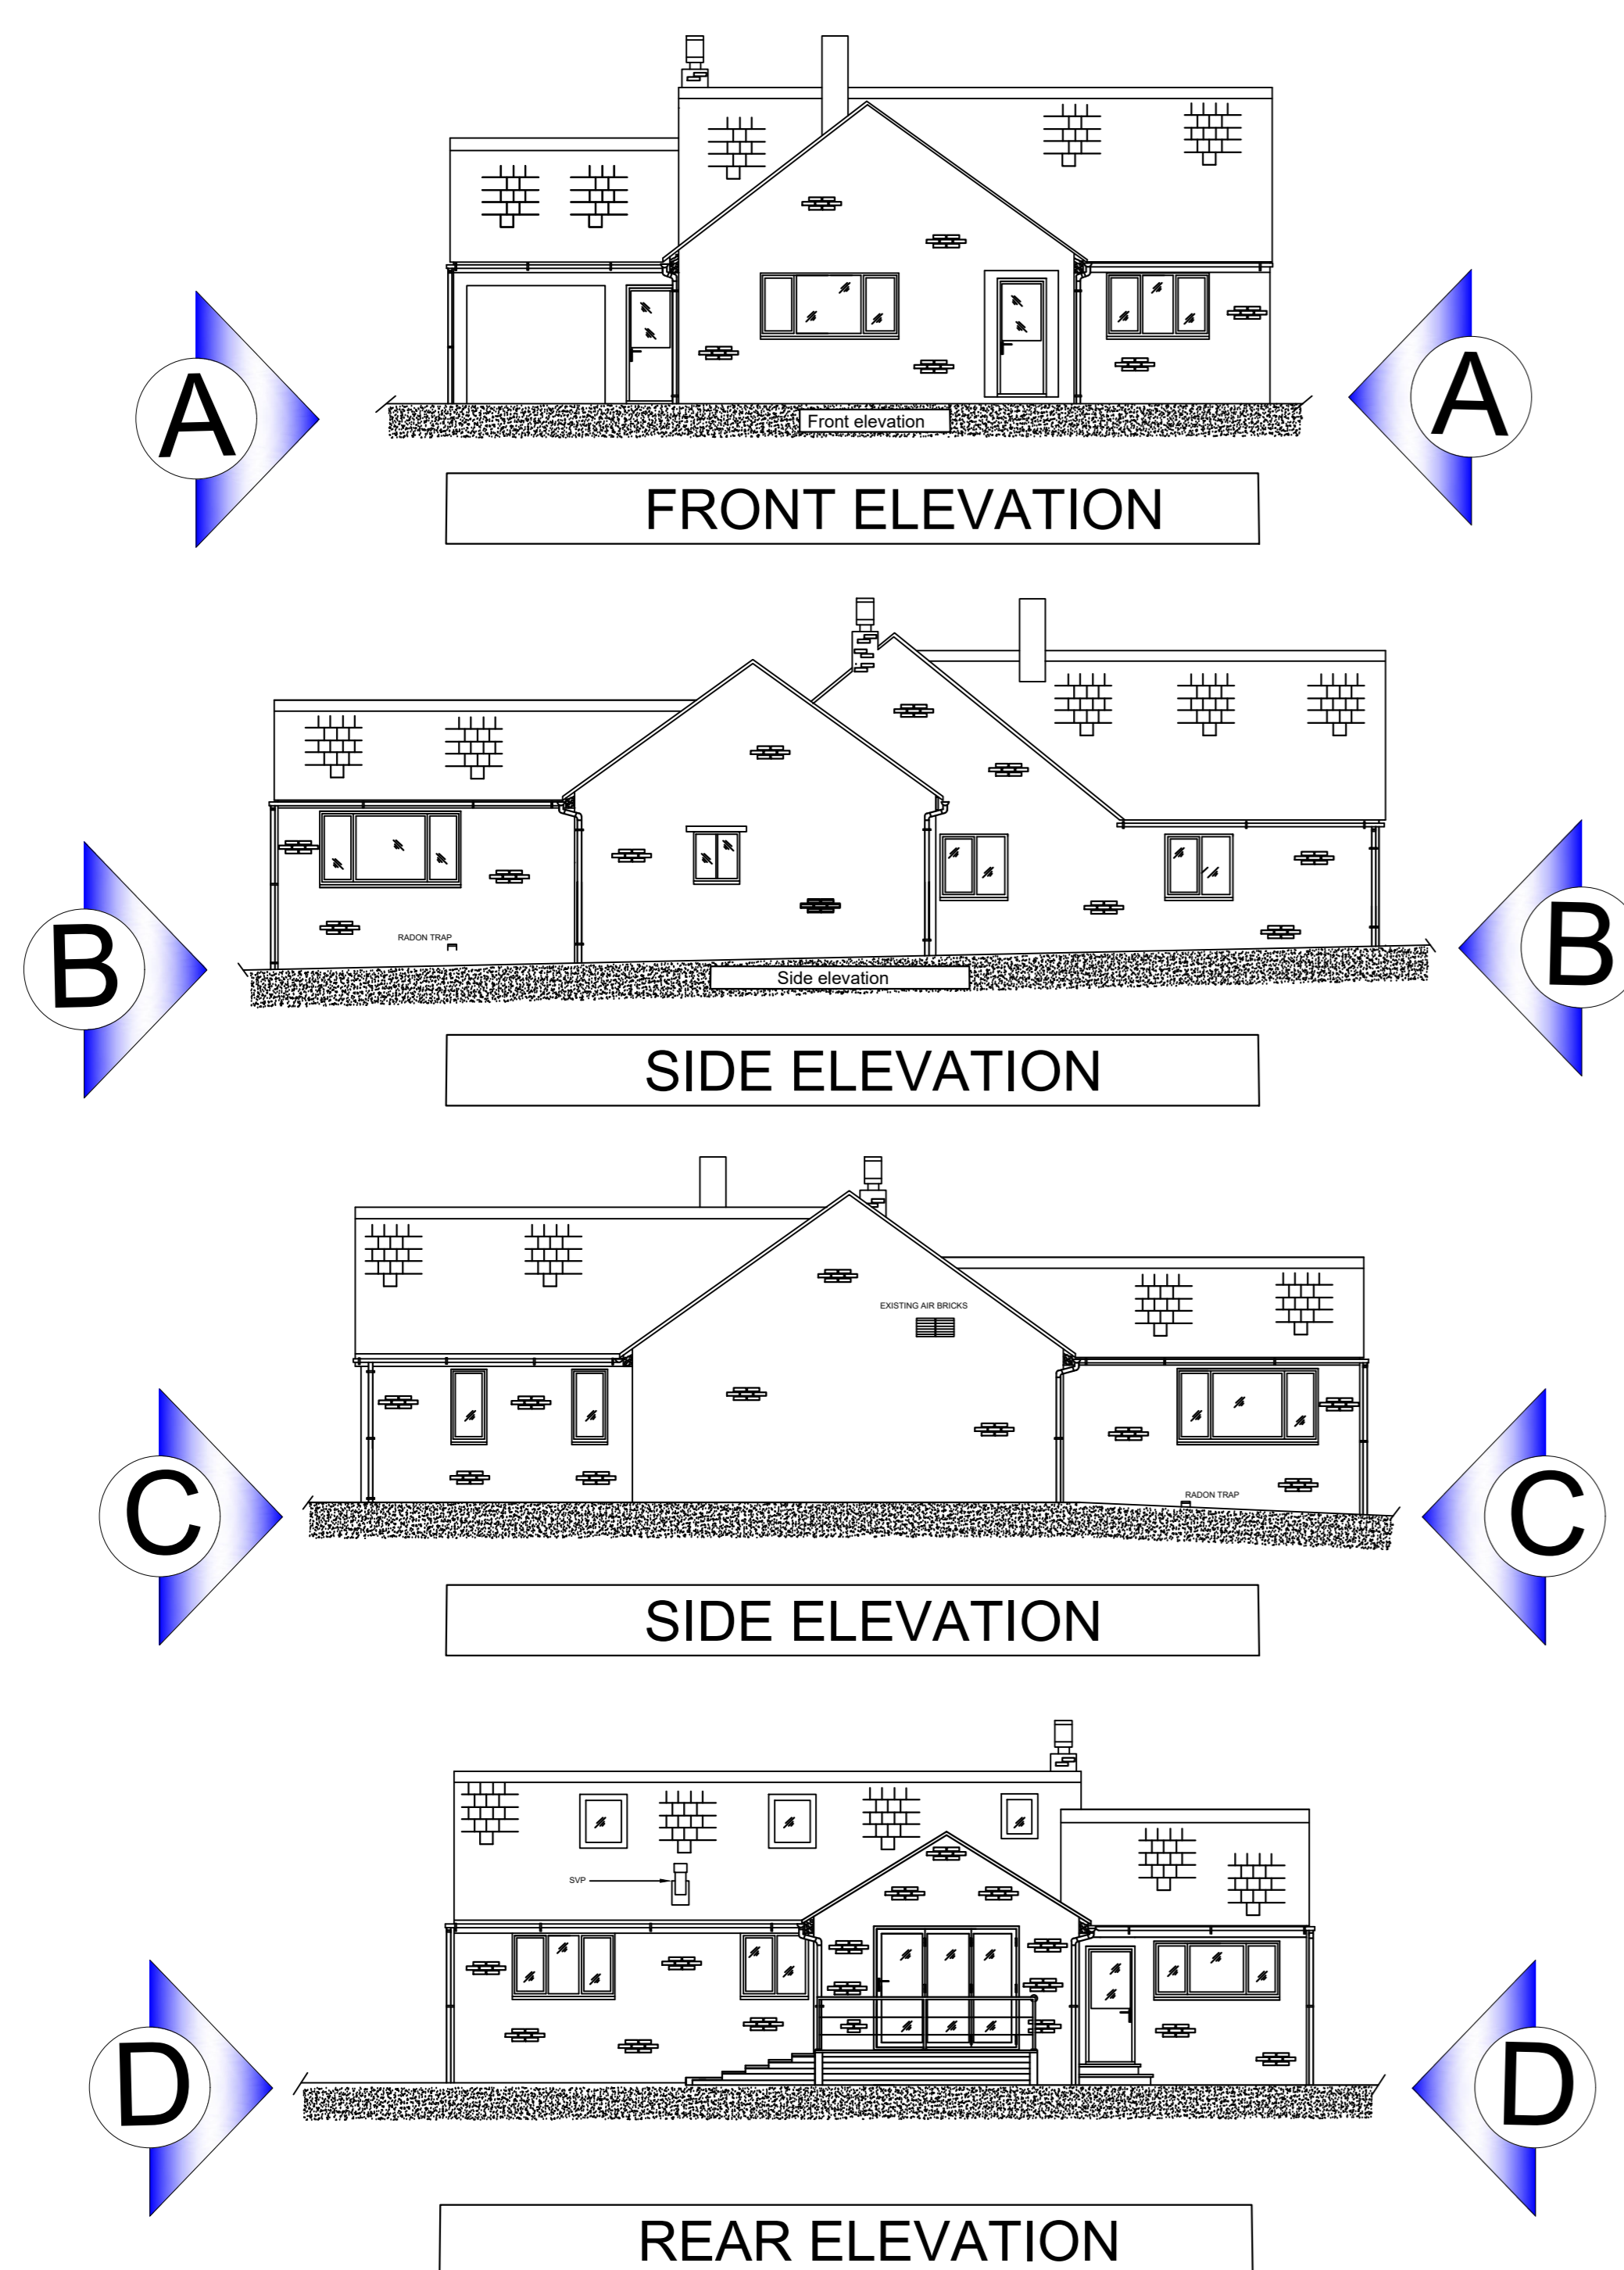

# PROPOSED ELEVATIONS

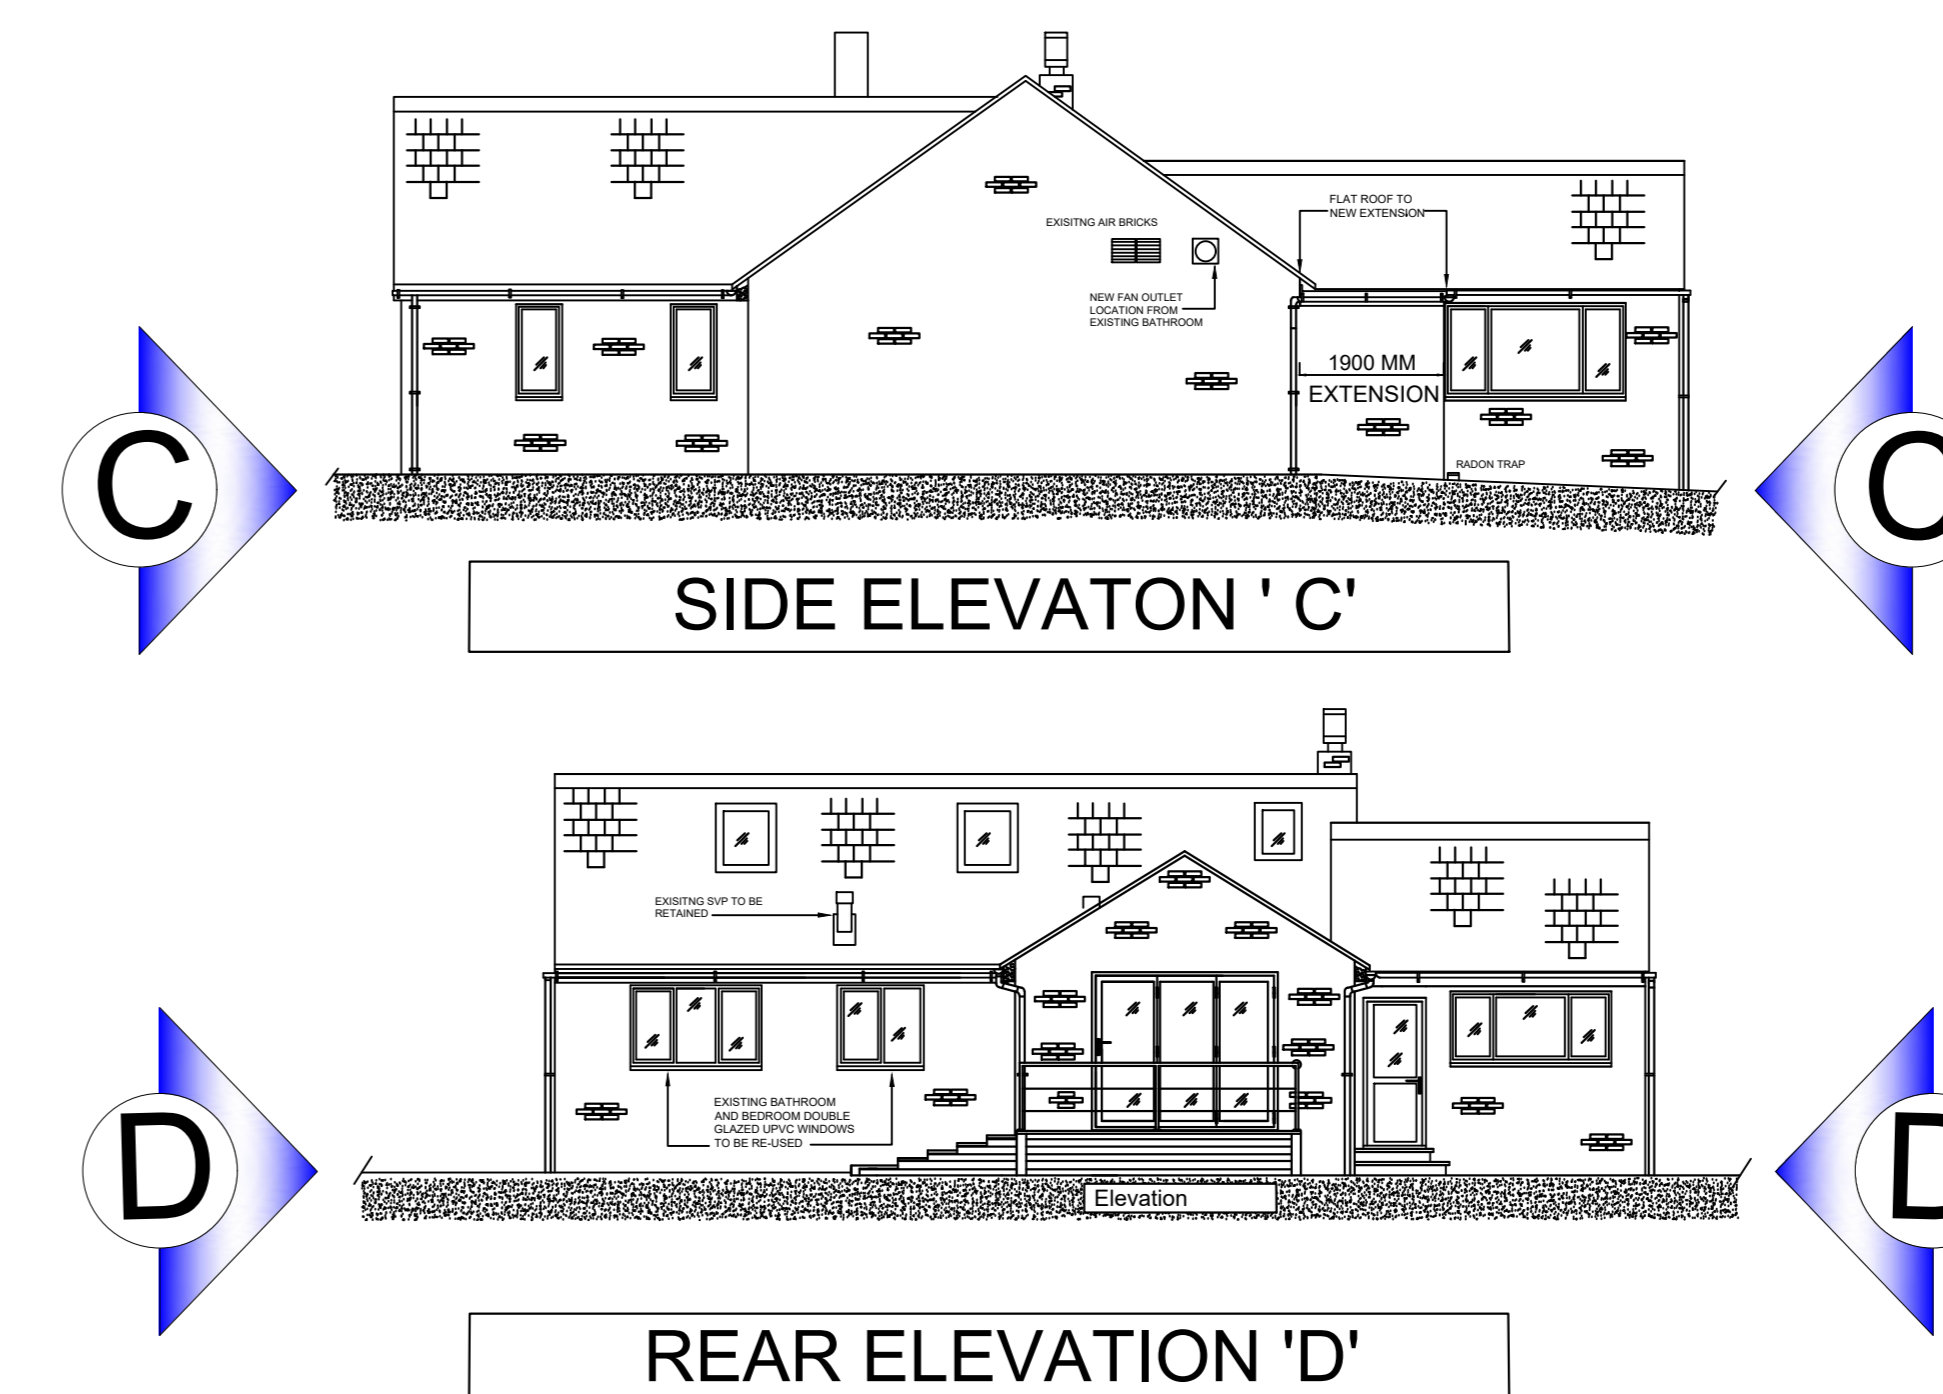

rev	description	chk'd	drawn	date
REVISIONS				
Client Charles Parker				
Job The Fold, Back lane Sibford Ferris OX15 5QN				
Description Single storey extension to existing ground floor bedroom with shower room and w.c. EXISTING SITE PLAN AND ELEVATIONS WITH PROPOSED PLAN & ELEVATIONS				
Orig. No.	Rev	Scale		
Fold 02	**	1:100 @ AO		
Date	Drawn	Checked		
22/01/2025	CBP	CBP		
<b>CBP</b> Independent Catering Design Services Limited. <small>The Fold, Back Lane, Sibford Ferris, Banbury, Oxfordshire OX15 5QN                  Tel: 01295 798166                  Mob: 07863 742086                  Email: char.parker@outlook.com</small>				