



INFORMATION ONLY

This drawing is for the above approval only and is subject to Planning Approval. This drawing has been based on third party survey and scheme drawings. Do not scale from this drawing. Cosyhomes owns the copyright in the drawings and documentation produced in the course of the project. The client named below has a licence to copy and use the drawings and documentation only for purposes related to the project named below at the stage noted above.

 


Block Plan 1:500

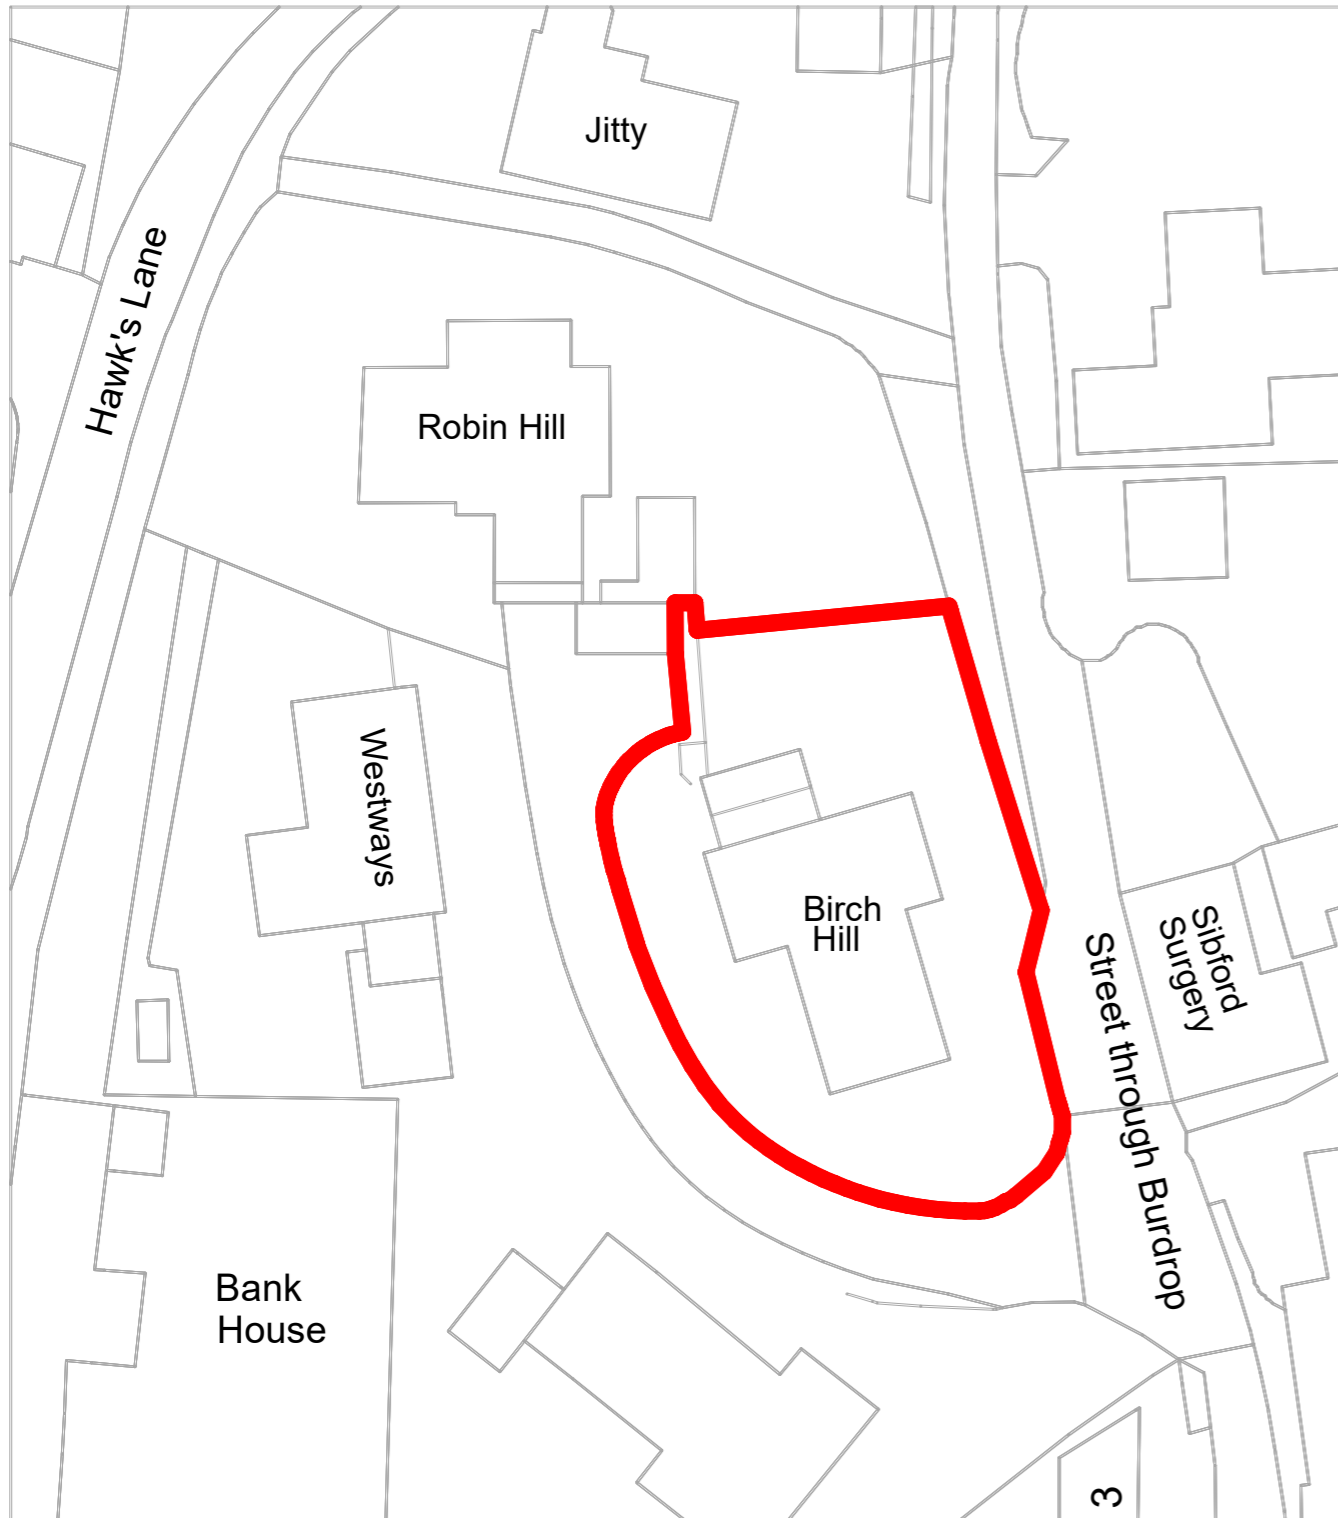

ReQuestAPlan
Map number: TQRQM24297094008350

Map Produced for: Cosyhomes Oxfordshire
© Crown copyright and database rights 2024 OS 100042766

SP Proposed Site Plan
Scale: 1:200

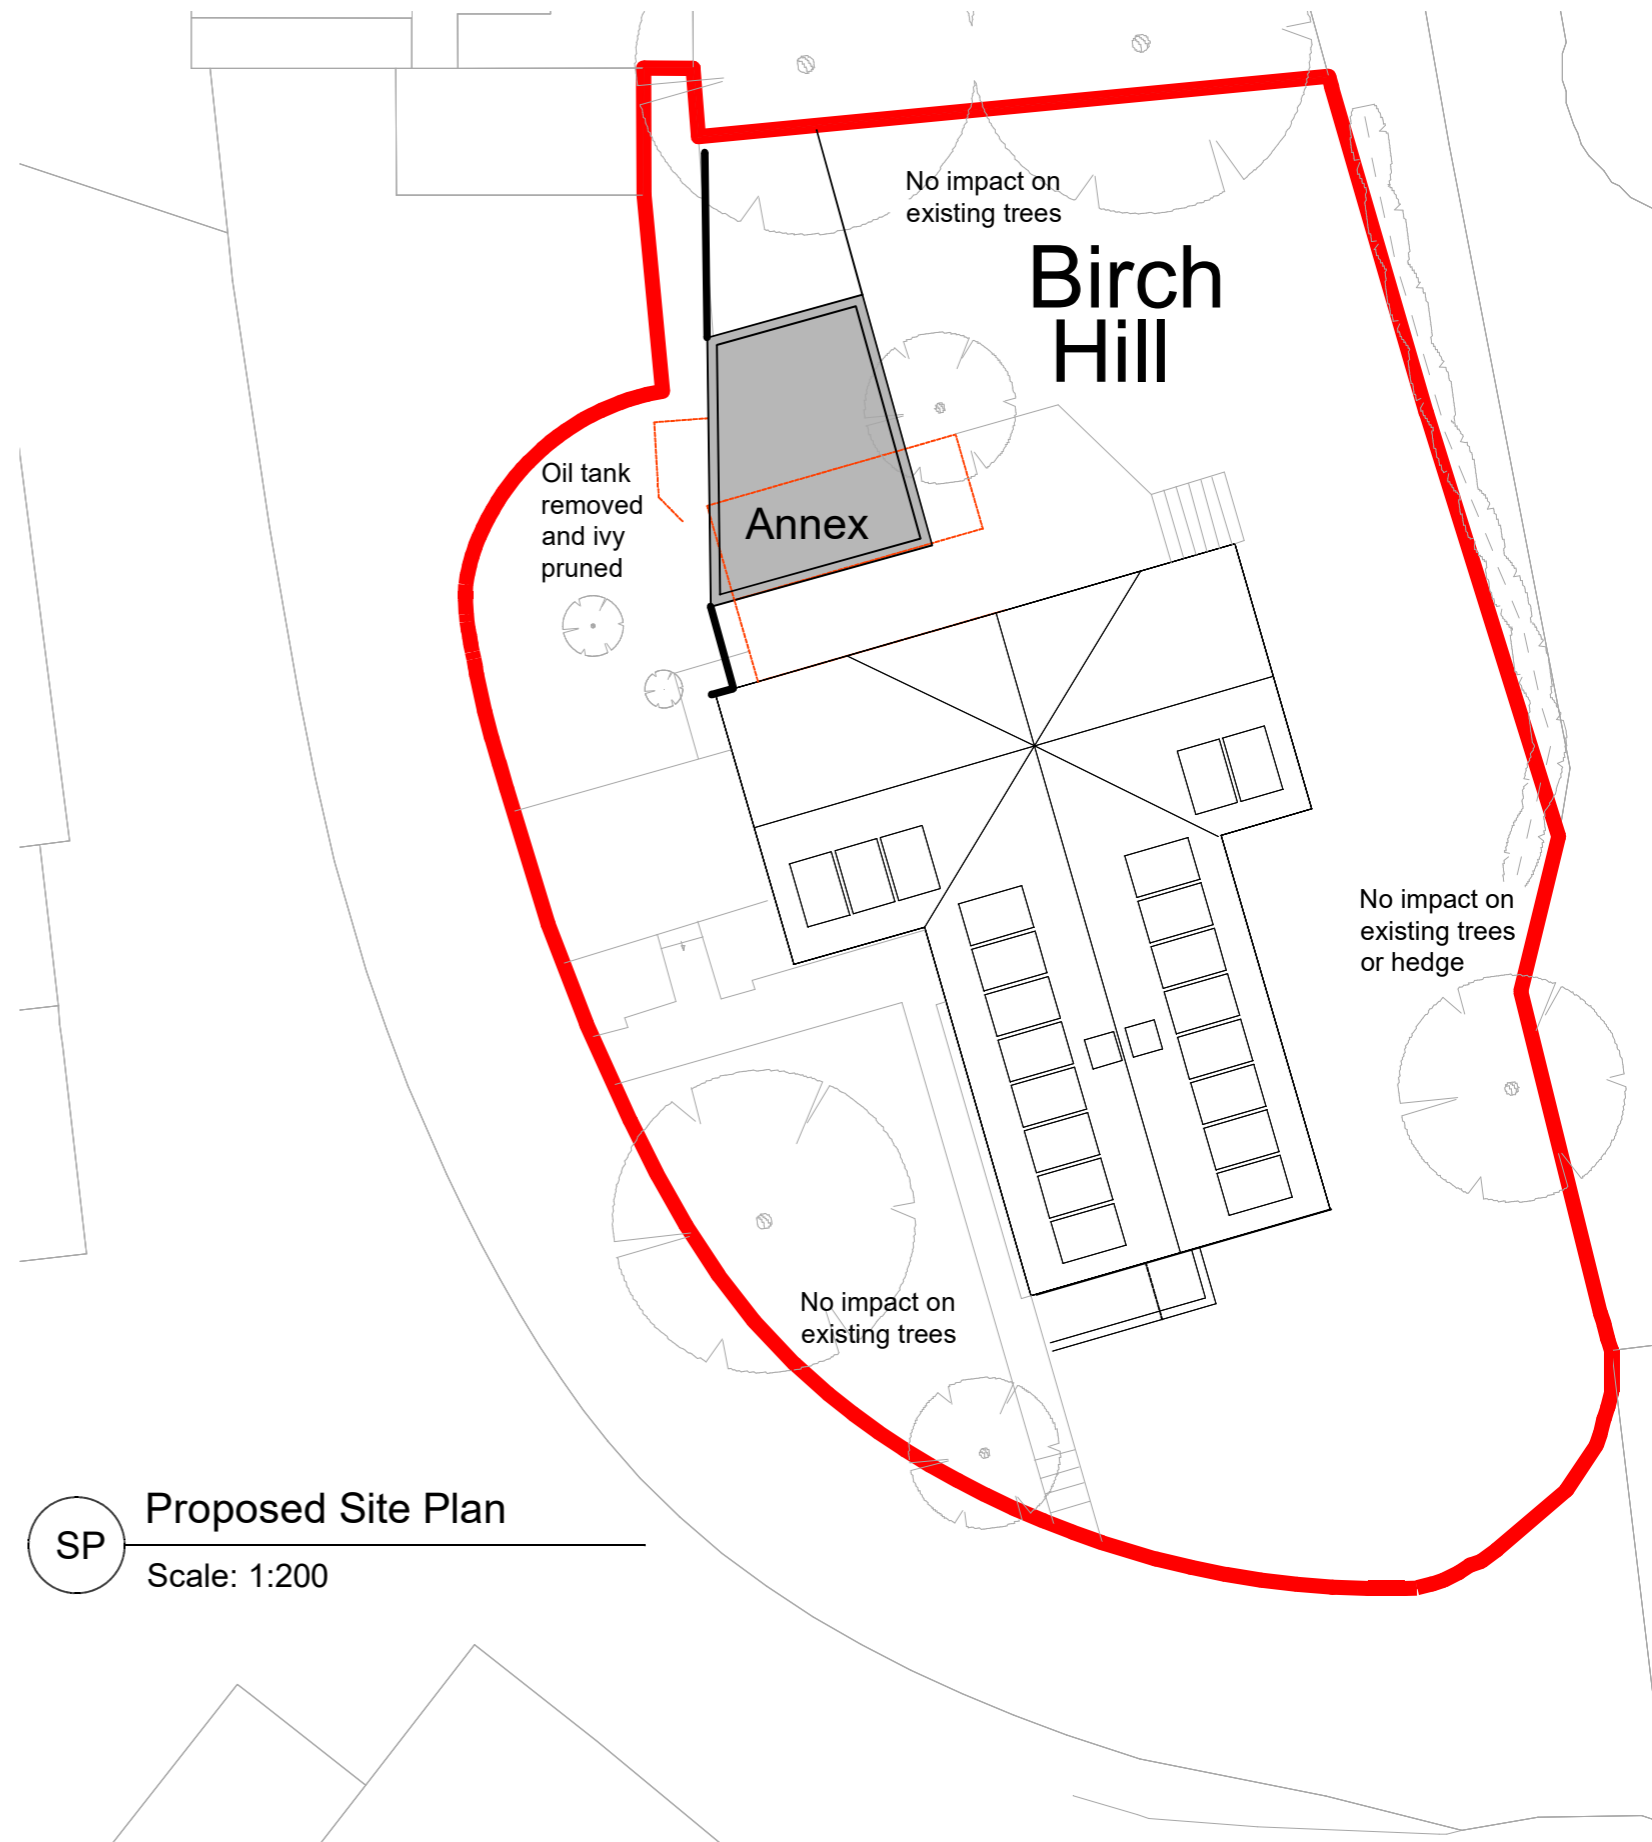

contact
Cosyhomes Oxfordshire
The Old Bakery, Sheep Street,
Charlbury, OX7 3RR.
support@cosyhomesoxfordshire.org
0330 223 2742 / option 1

P1 26.03.25 PLANNING ISSUE

Do not scale off this drawing. Drawing is to be read with all other survey documents. Any discrepancies to be reported to the retrofit coordinator. At construction, drawing remains intent only, completion of design by Contractor. All information, levels and dimensions to be checked by contractor for site accuracy and fit.

project
CHO-164
BIRCH HILL,
BURDROP, OXON
OX15 5RQ

drawing no	rev
CHO-164 P105	P1
title Proposed Block / Site Plan	
scale 1:500/200 @ A3	